

PART OF N.E. 1/4 OF SEC. 22, T.5N., R.1W., S.L.B.&M.

YORKSHIRE MEADOWS SUBDIVISION NO. 3

137

LOTS 125-143, 157-166

TAXING UNIT 75

IN SOUTH OGDEN CITY

PREFIX 07-137

SCALE 1" = 50'


SEE PAGE 136

SEE PAGE 135

SEE PAGE 144

NOTE
7' PUBLIC UTILITY & DRAINAGE
EASEMENTS EACH SIDE OF PROPERTY
LINES AS INDICATED BY DASHED
LINES.
5' PUBLIC UTILITY EASEMENTS ON
FRONT OF LOTS AS INDICATED BY
DASHED LINES

NOTE
FOR COMPLETE ENG. DATA
SEE ORIG. DED. PLAT IN
BOOK 16, PAGE 85

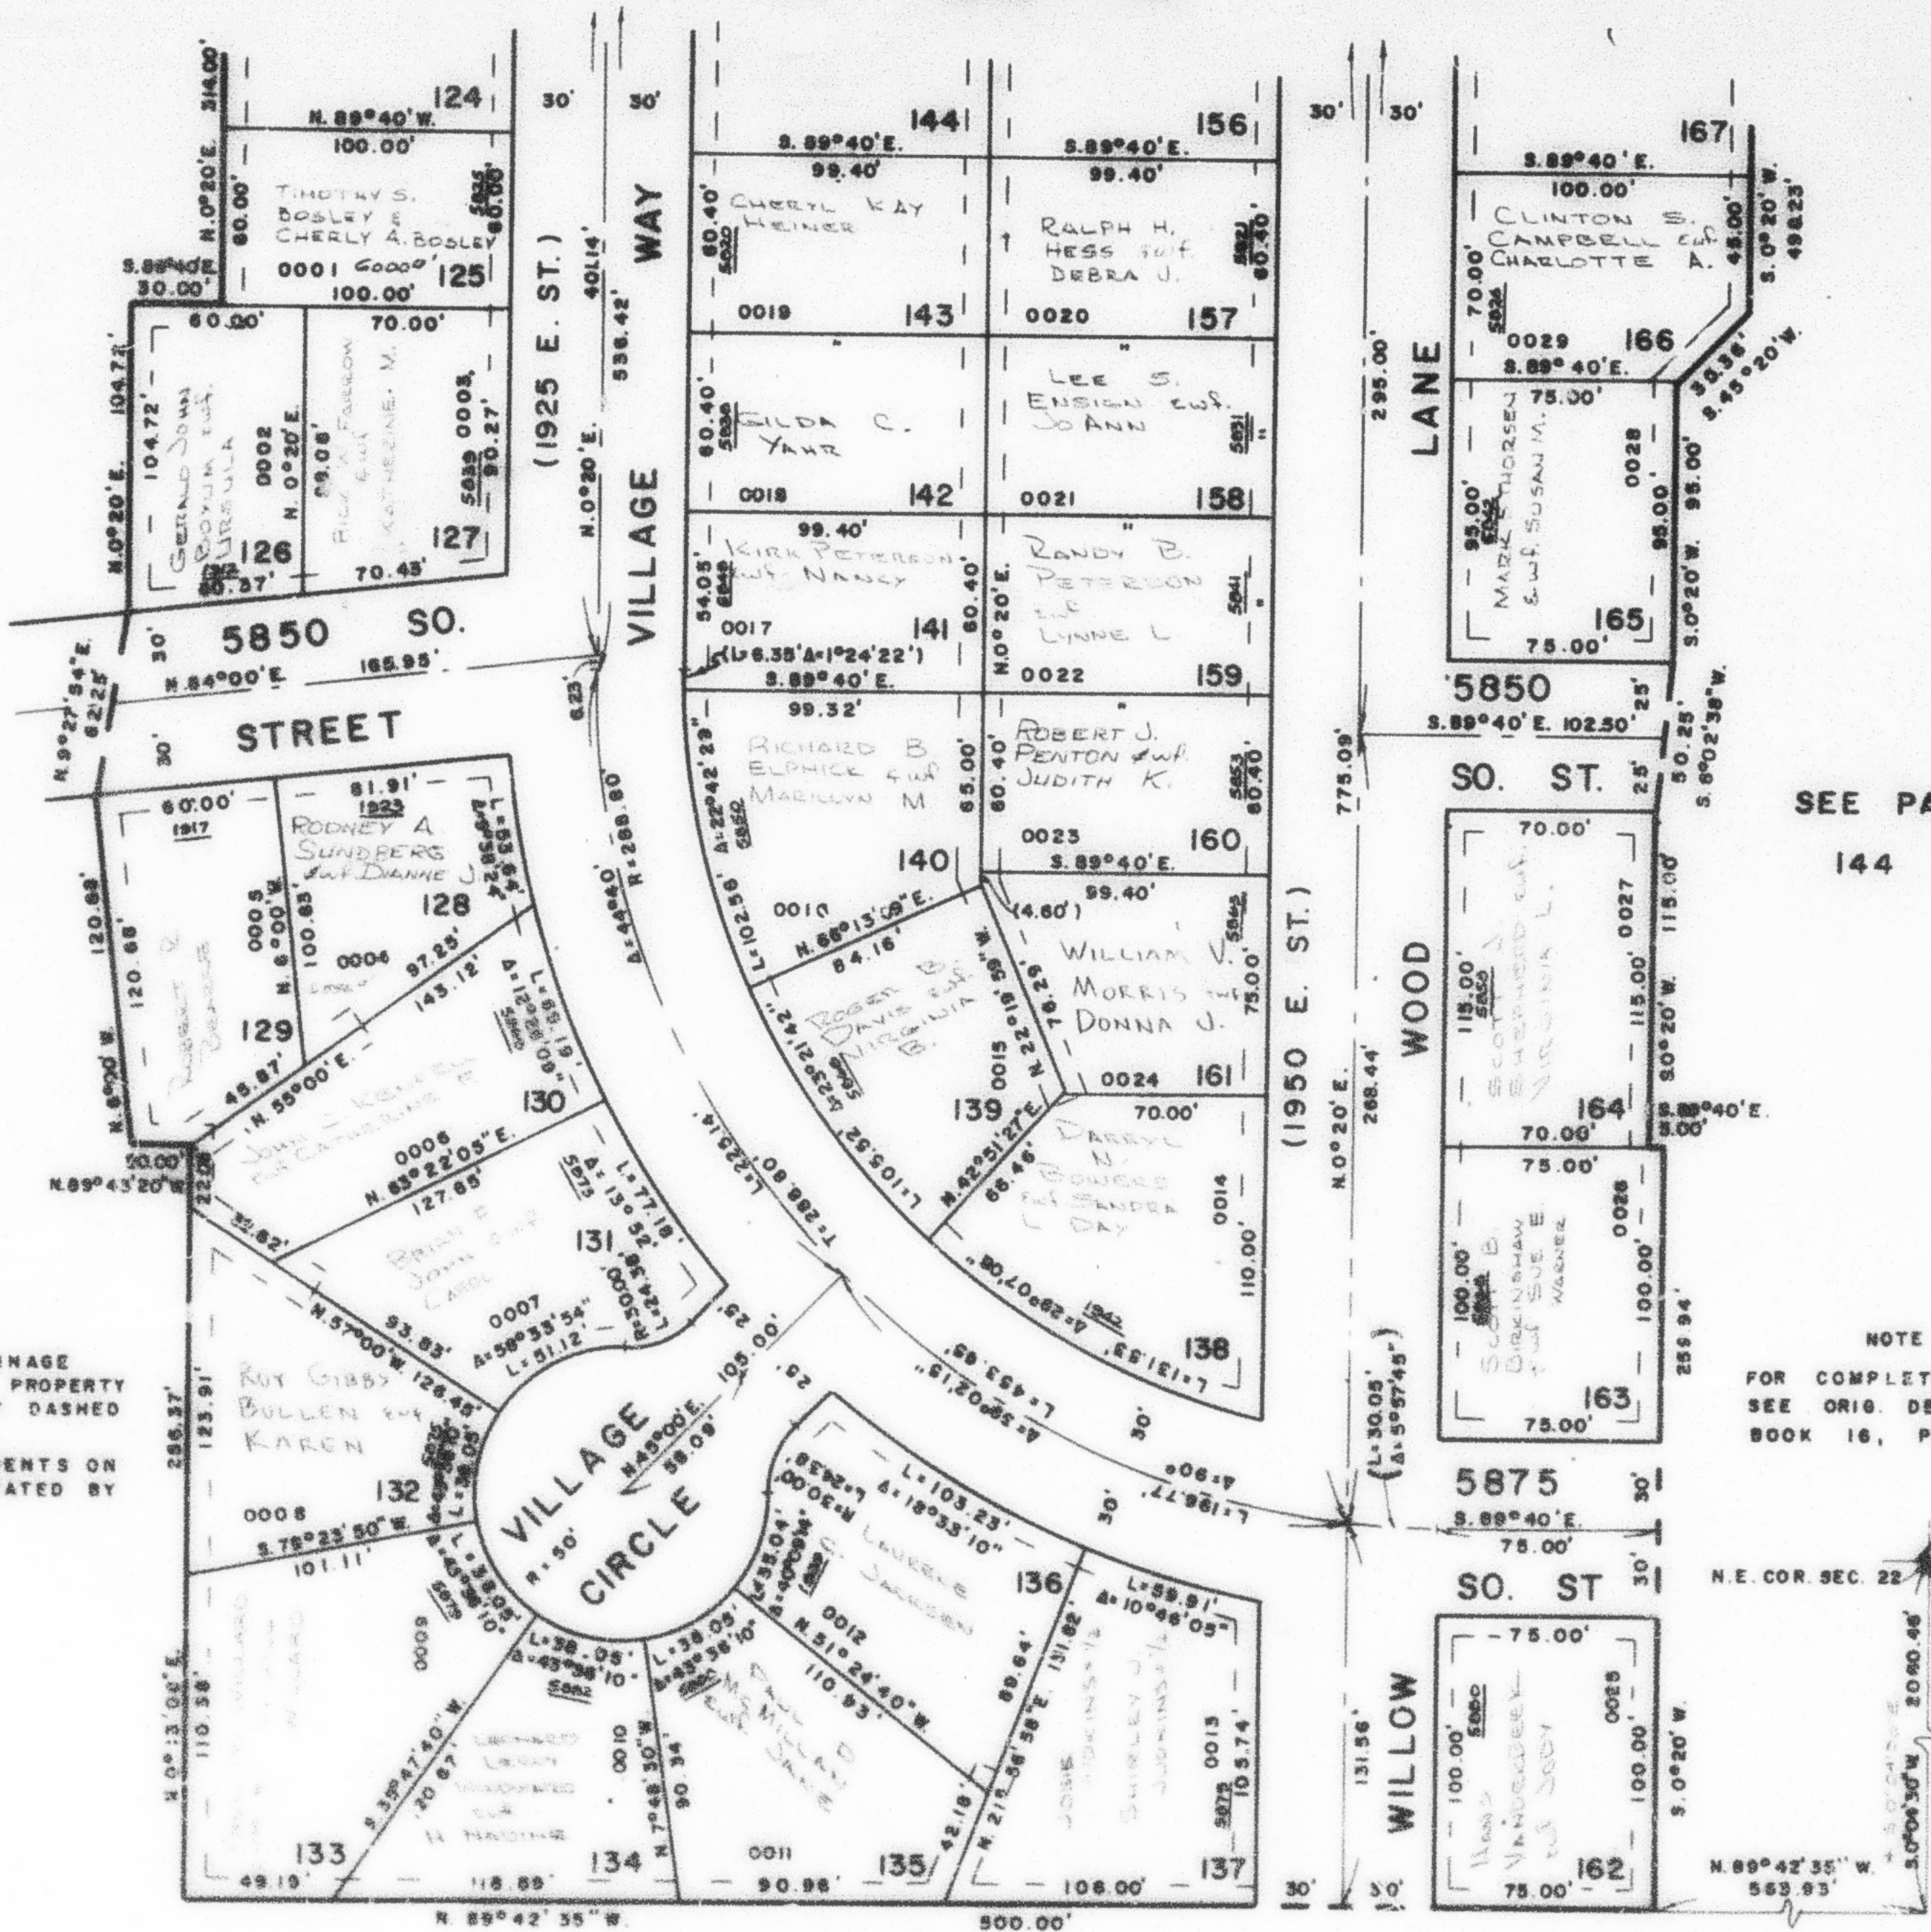

SEE PAGE 82

W.F.J. 5-71