

PART OF N.E. 1/4 OF SEC. 22, T.5N., R.1W., S.L.B.&M.  
**YORKSHIRE MEADOWS SUBDIVISION NO. 3**

137

LOTS 125-143, 157-166

IN SOUTH OGDEN CITY

TAXING UNIT 27

PREFIX 07-137

SCALE 1" = 50'


SEE PAGE 136

SEE PAGE 135

SEE PAGE 144

NOTE  
 7' PUBLIC UTILITY & DRAINAGE  
 EASEMENTS EACH SIDE OF PROPERTY  
 LINES AS INDICATED BY DASHED  
 LINES.  
 5' PUBLIC UTILITY EASEMENTS ON  
 FRONT OF LOTS AS INDICATED BY  
 DASHED LINES

NOTE  
 FOR COMPLETE ENG. DATA  
 SEE ORIG. DED. PLAT IN  
 BOOK 16, PAGE 85

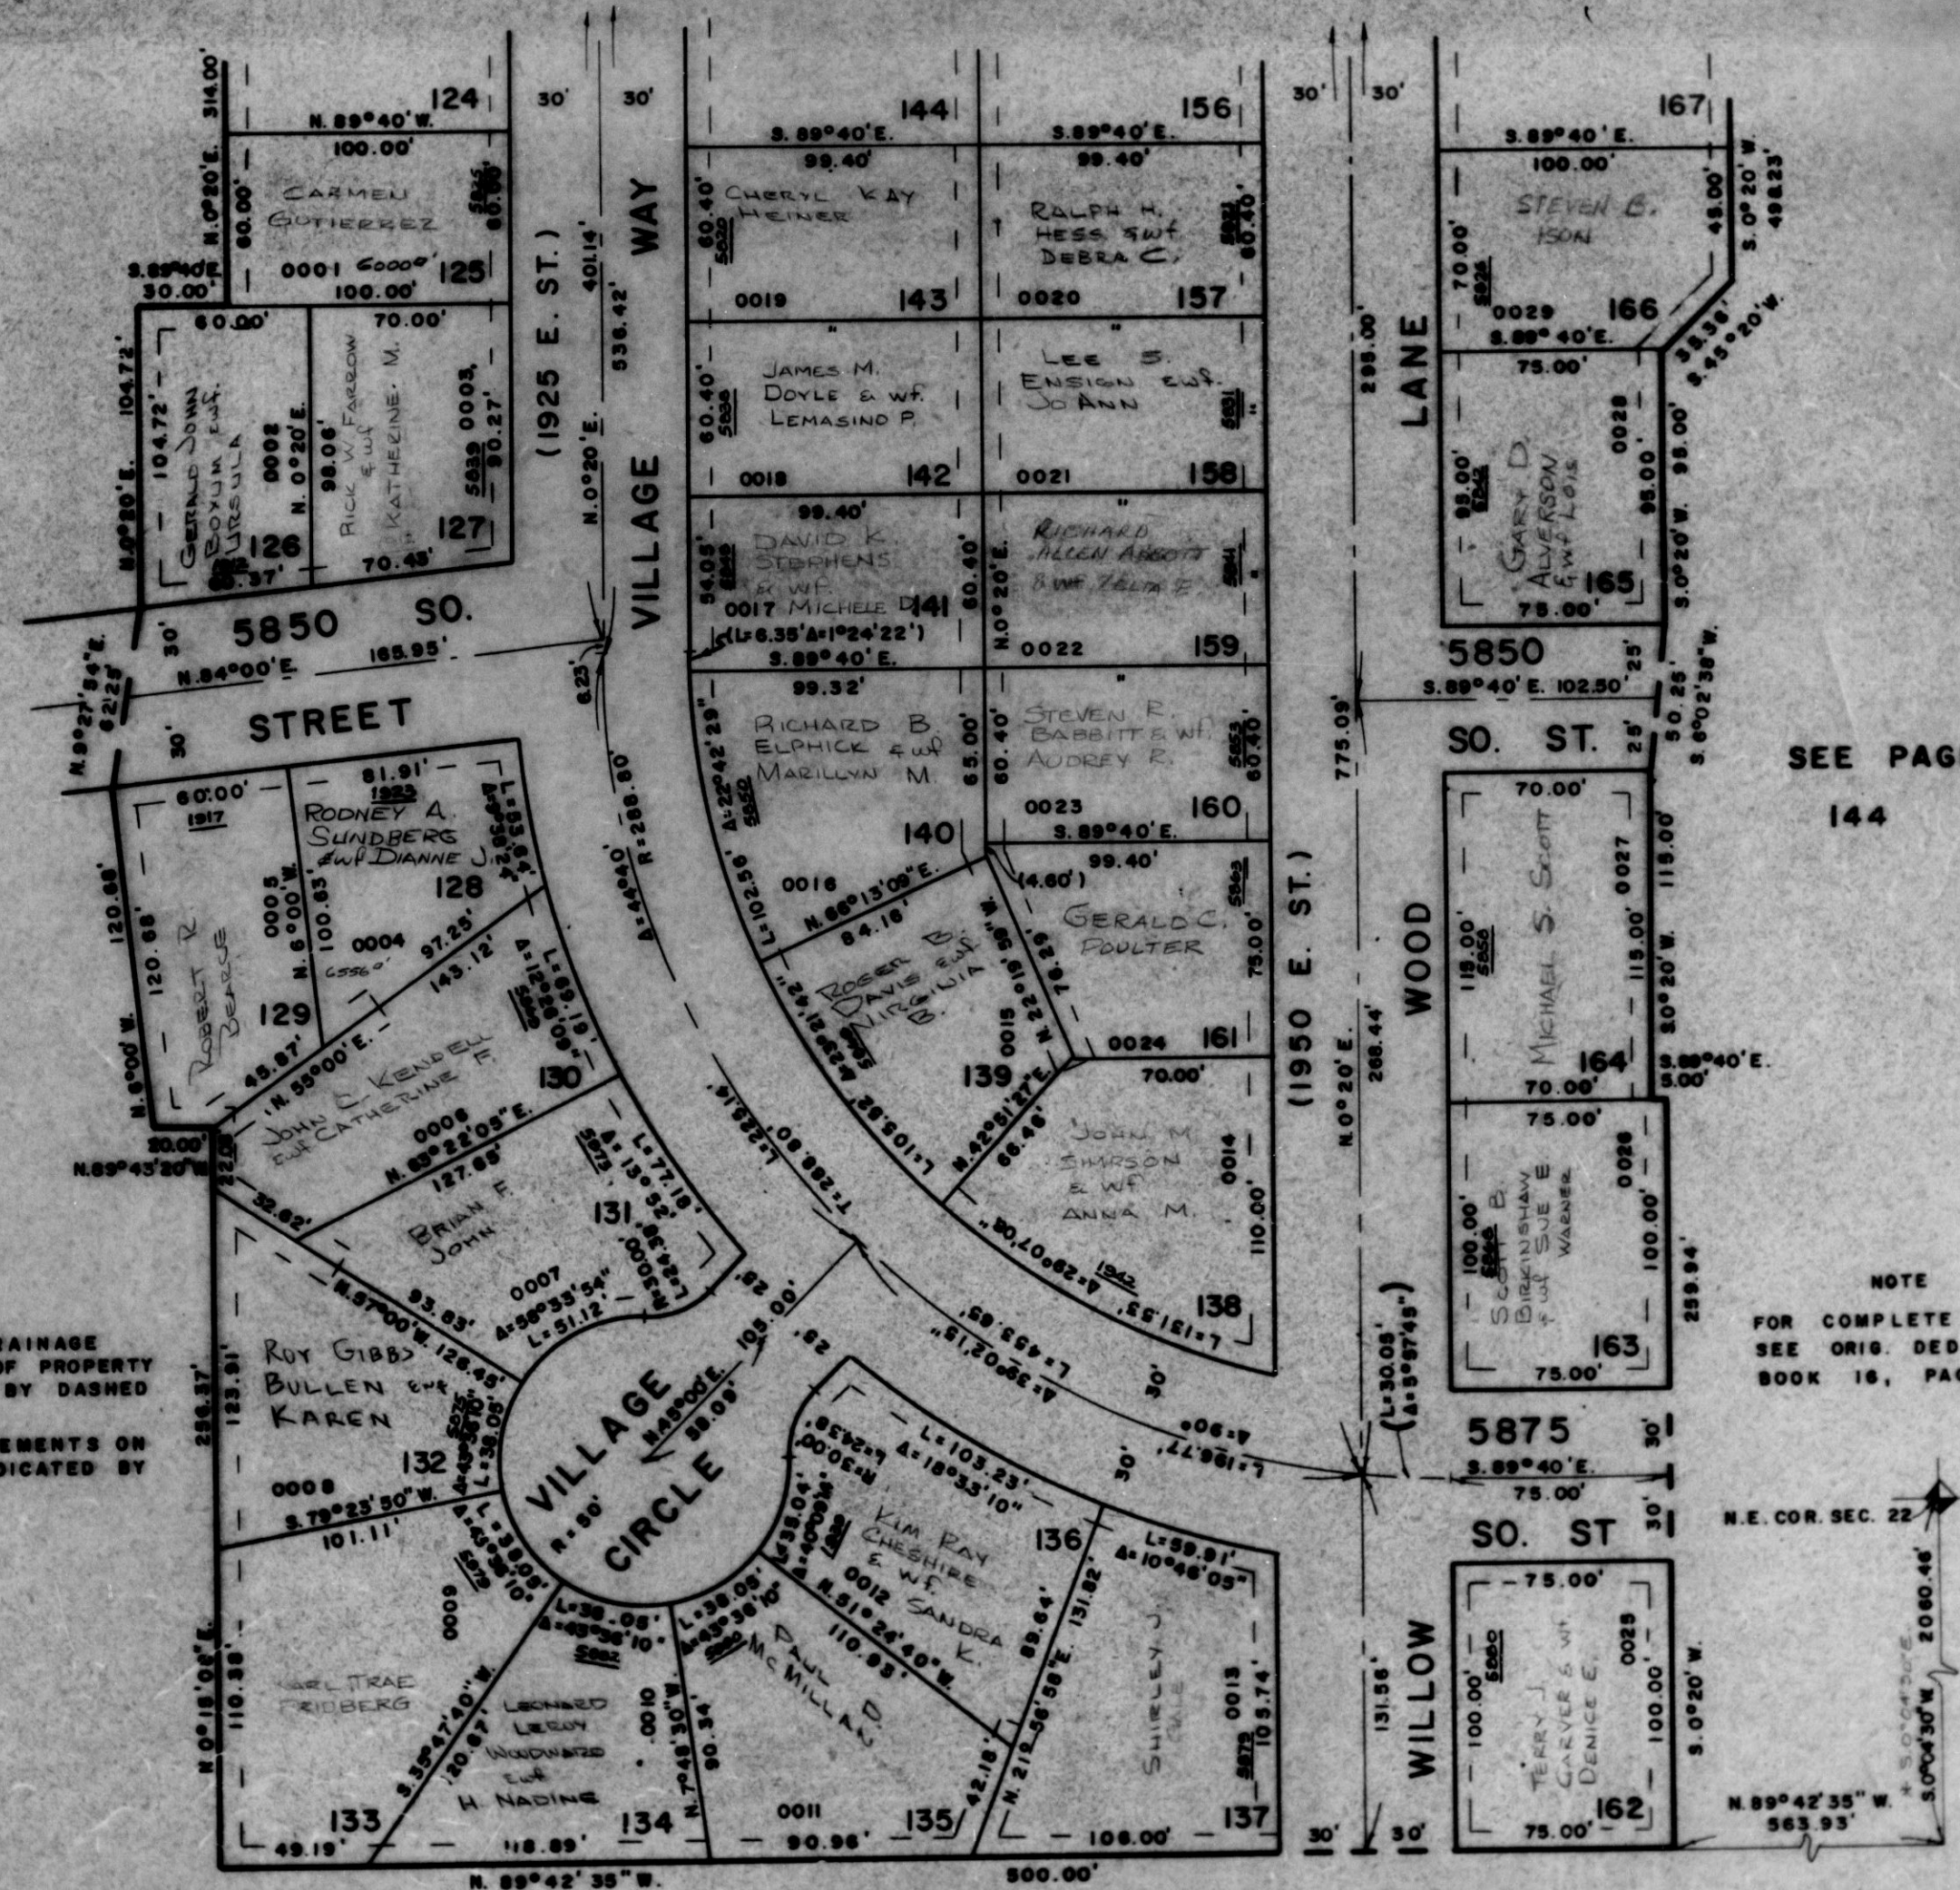

SEE PAGE 82

W.F.J. 5-71