

PART OF THE N.E. 1/4 OF SEC. 22, T.5N., R.1W., S.L.B. & M.  
**YORKSHIRE MEADOWS SUBDIVISION NO. 3**

TAXING UNIT: 27

IN SOUTH OGDEN CITY  
 SCALE 1" = 50'


SEE PAGE 136

SEE PAGE 135

SEE PAGE 144

7' PUBLIC UTILITY & DRAINAGE  
 EASEMENTS EACH SIDE OF PROPERTY  
 LINES AS INDICATED BY DASHED  
 LINES.  
 5' PUBLIC UTILITY EASEMENTS  
 ON FRONT OF LOTS AS INDICATED  
 BY DASHED LINES.

FOR COMPLETE ENG DATA SEE  
 ORIGINAL DEDICATION PLAT IN  
 BOOK 16, PAGE 85 OF RECORDS.

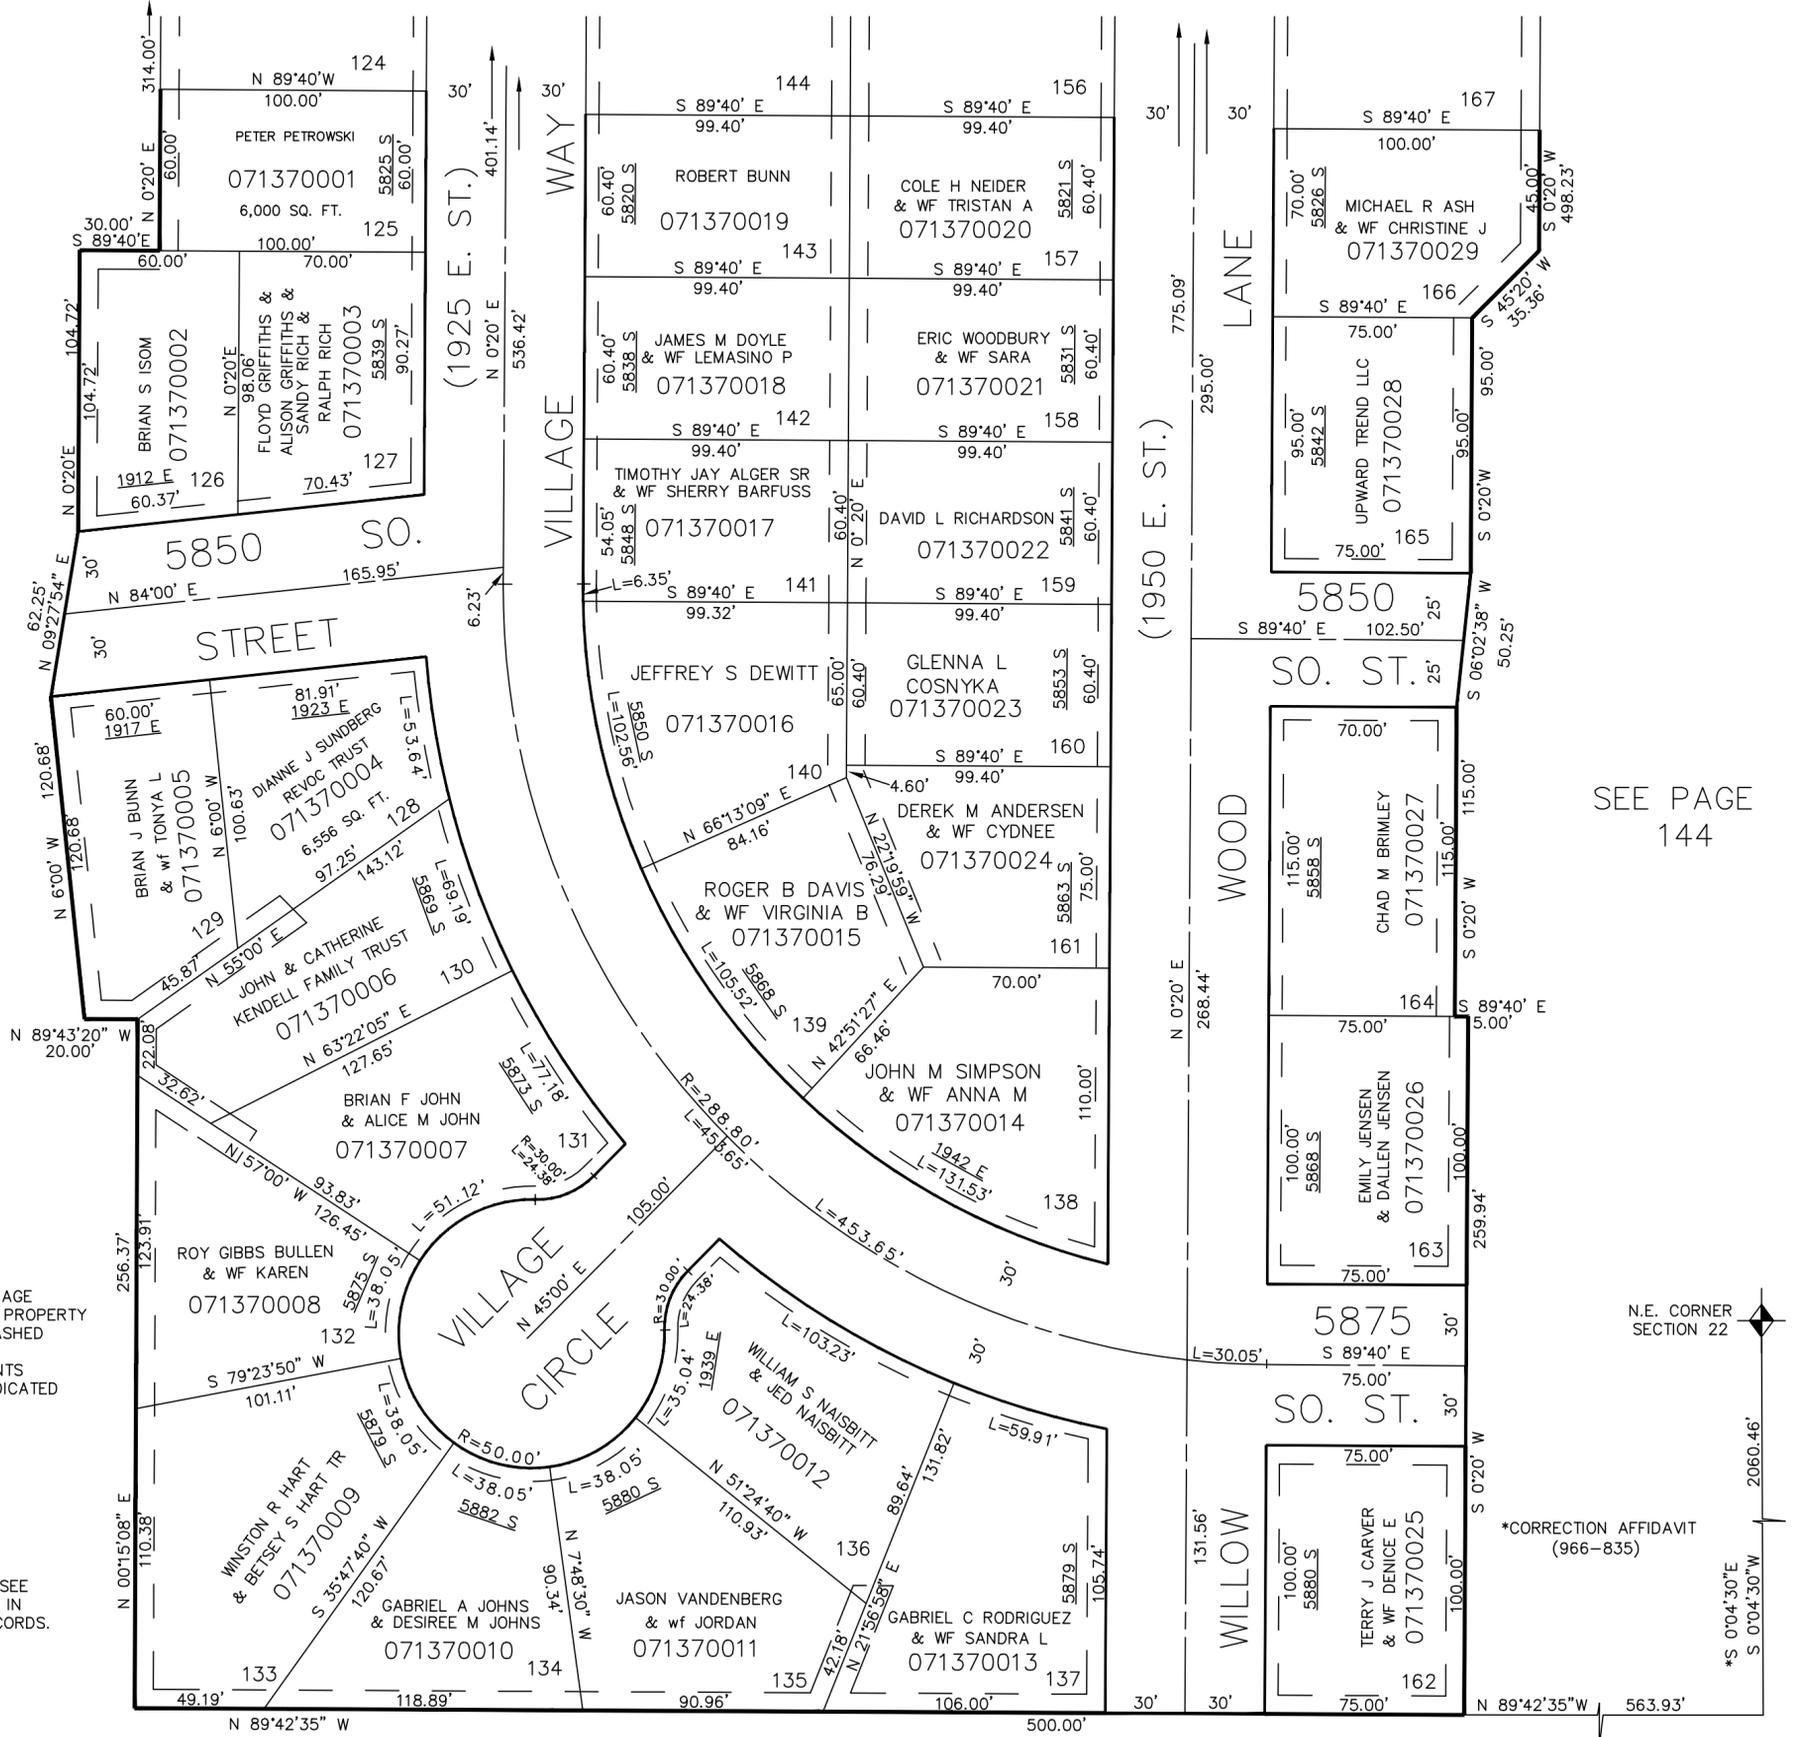

SEE PAGE 82