

PART OF S.E. 1/4 OF SEC. 15, T.5N., R.1W., S.L.B. & M.
SHADOW VALLEY ESTATES NO. 5

138

TAXING UNIT 25


IN OGDEN CITY

PREFIX 07-138

SCALE 1"=60'

SEE PAGE 7

NOTE
 FOR COMPLETE ENG. DATA
 SEE ORIG. DED. PLAT IN
 BOOK 16, PAGE 86

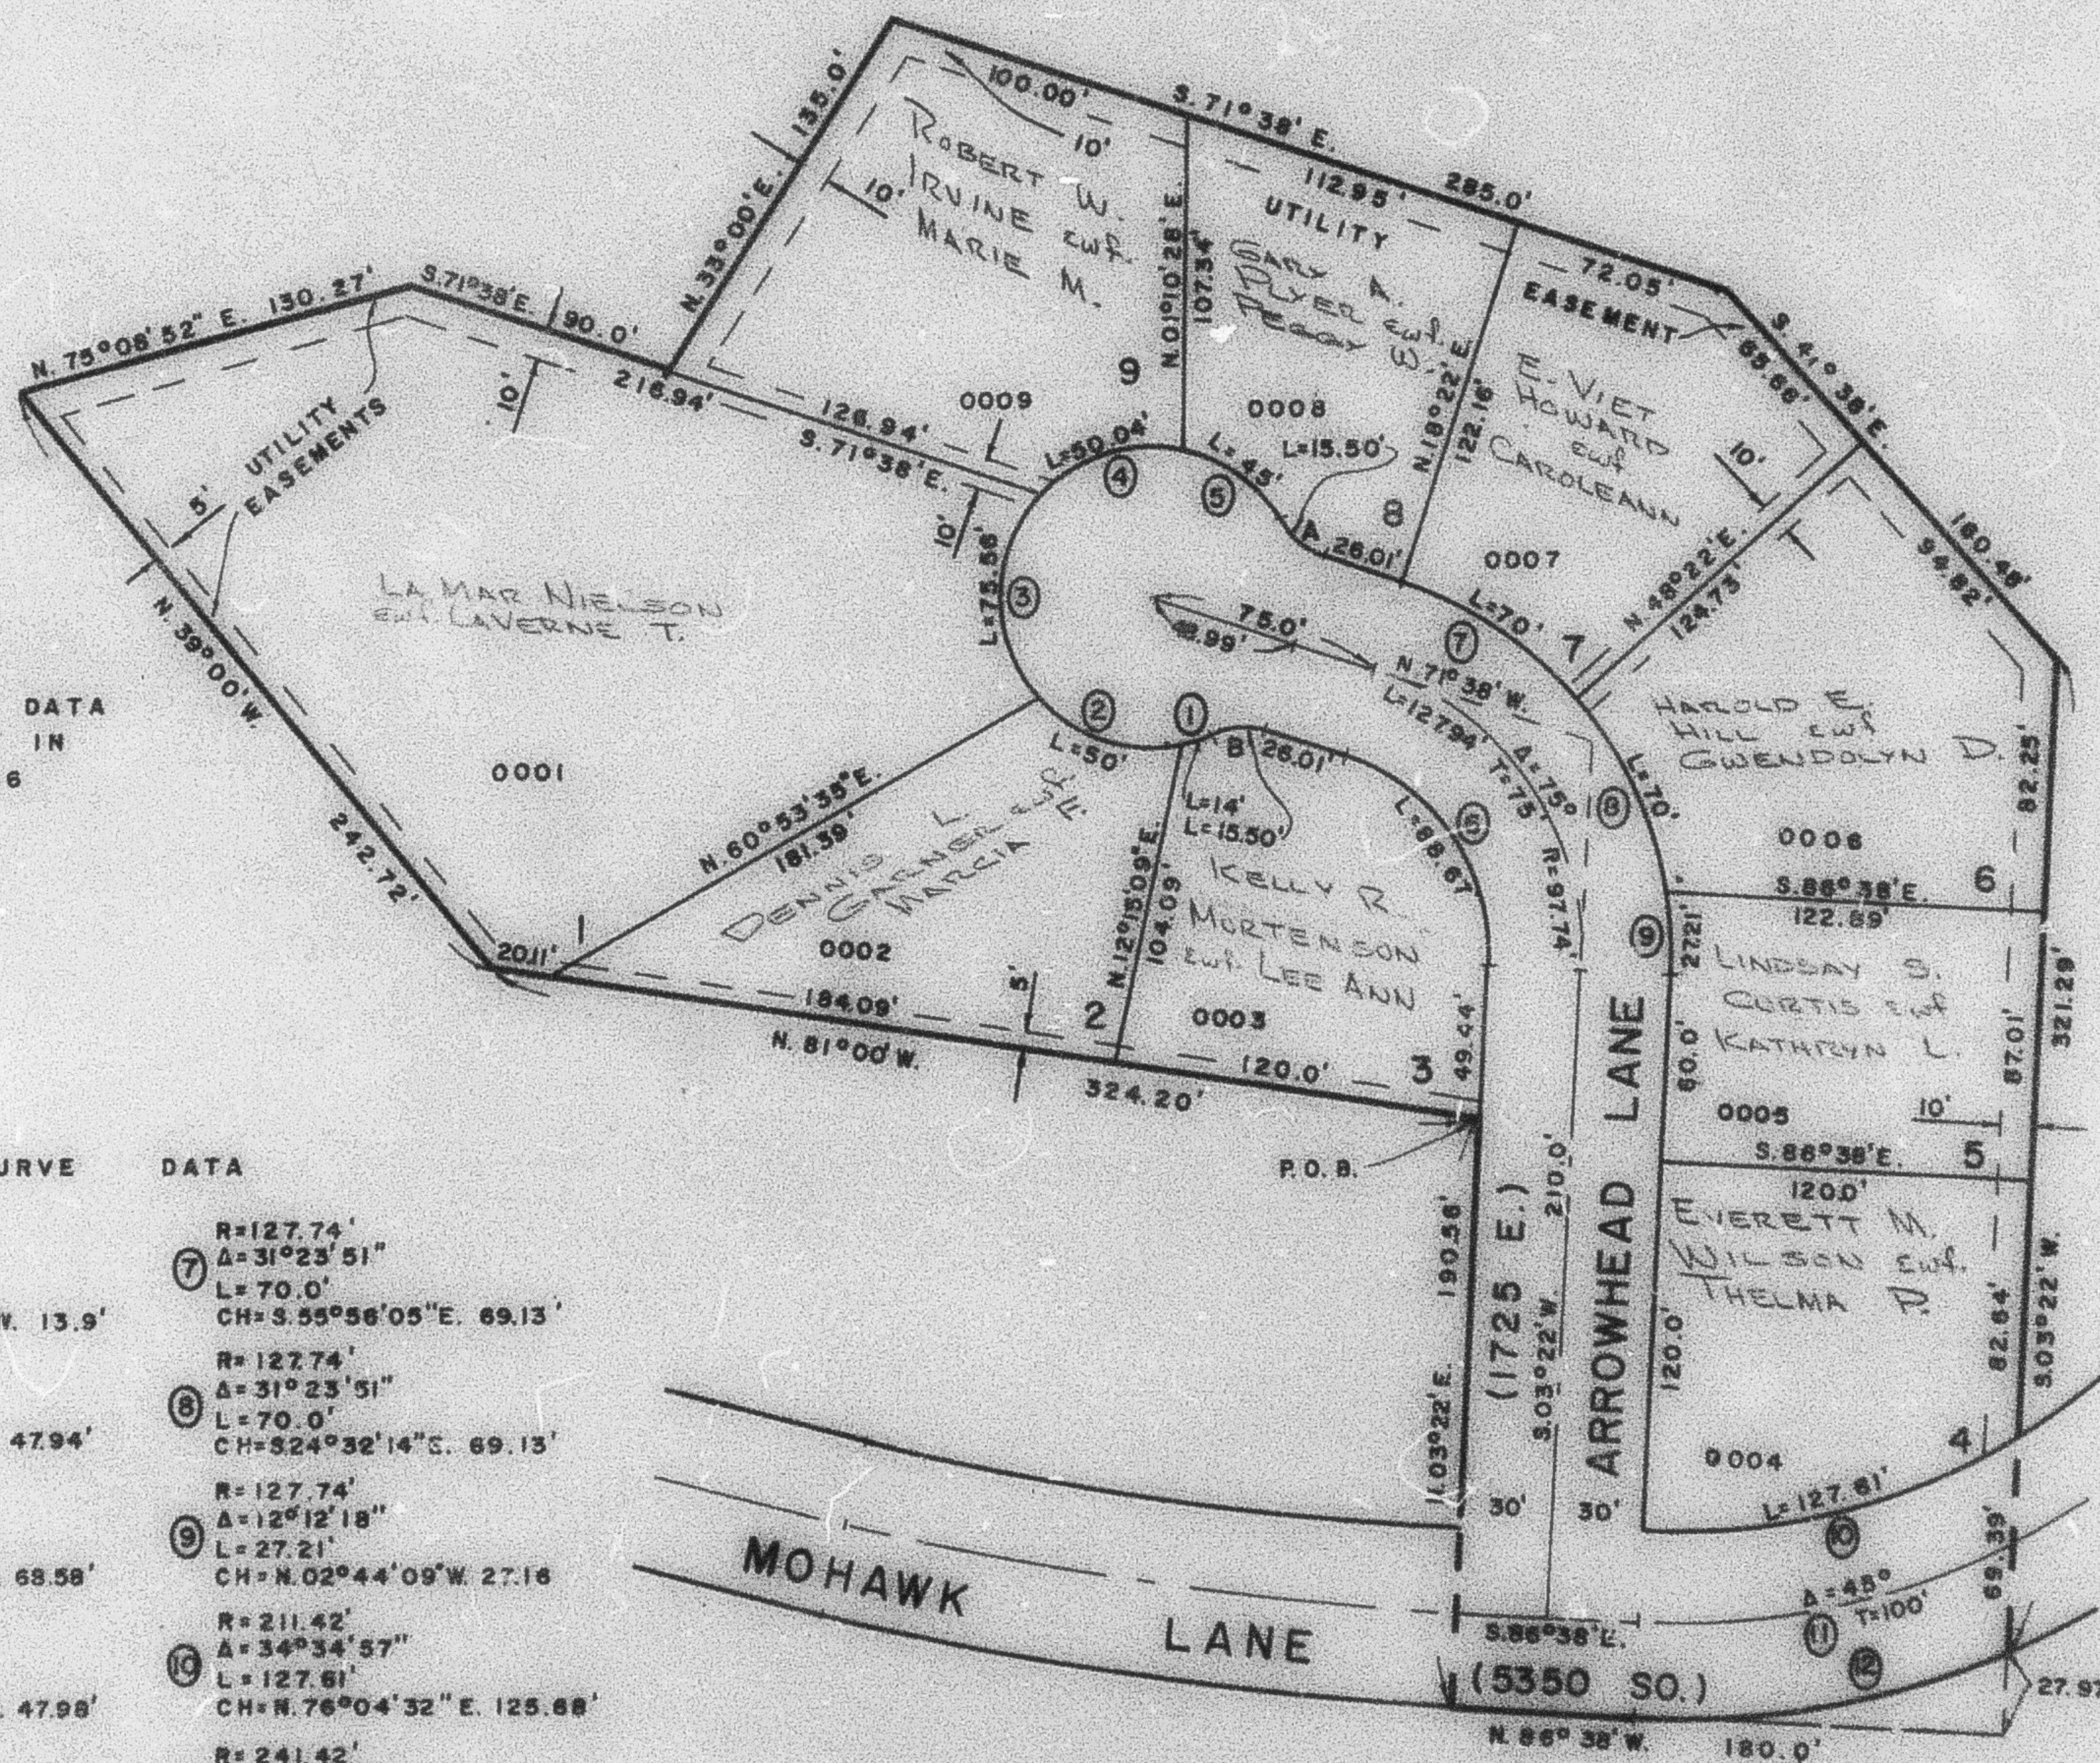

SEE PAGE 7

CURVE DATA	
① R=50.0' Δ=16°02'34" L=14.0' CH=S.71°58'22"W. 13.9'	⑦ R=127.74' Δ=31°23'51" L=70.0' CH=S.55°56'05"E. 69.13'
② R=50.0' Δ=57°17'45" L=50.0' CH=N.71°21'29"W. 47.94'	⑧ R=127.74' Δ=31°23'51" L=70.0' CH=S.24°32'14"S. 69.13'
③ R=50.0' Δ=86°34'56" L=75.56' CH=N.00°34'52"E. 68.58'	⑨ R=127.74' Δ=12°12'18" L=27.21' CH=N.02°44'09"W. 27.16'
④ R=50.0' Δ=57°20'37" L=50.04' CH=N.72°32'38"E. 47.98'	⑩ R=211.42' Δ=34°34'57" L=127.61' CH=N.76°04'32"E. 125.68'
⑤ R=50.0' Δ=51°33'56" L=45.0' CH=S.55°00'04"E. 43.50'	⑪ R=241.42' Δ=29°48'20" L=125.89' CH=N.78°27'50"E. 124.18'
⑥ R=87.74' Δ=75°00'00" L=88.37' CH=N.34°08'00"W. 82.48'	⑫ R=271.42' Δ=28°14'21" L=124.30' CH=N.80°14'50"E. 123.22'
⑬ R=20.0' Δ=44°24'55" L=15.50' CH=N.49°25'33"W. 15.12'	⑭ R=20.0' Δ=44°24'55" L=15.50' CH=S.89°09'33"W. 15.12'

SEE PAGE 7