

PART OF S.E. 1/4 OF SEC. 15, T5N, R1W, S.L.B. & M.
SHADOW VALLEY ESTATES NO. 5

138

TAXING UNIT 25


IN OGDEN CITY

PREFIX 07-138

SCALE 1"=60'

SEE PAGE 258

NOTE
 FOR COMPLETE ENG DATA
 SEE ORIG DED PLAT IN
 BOOK 16, PAGE 86

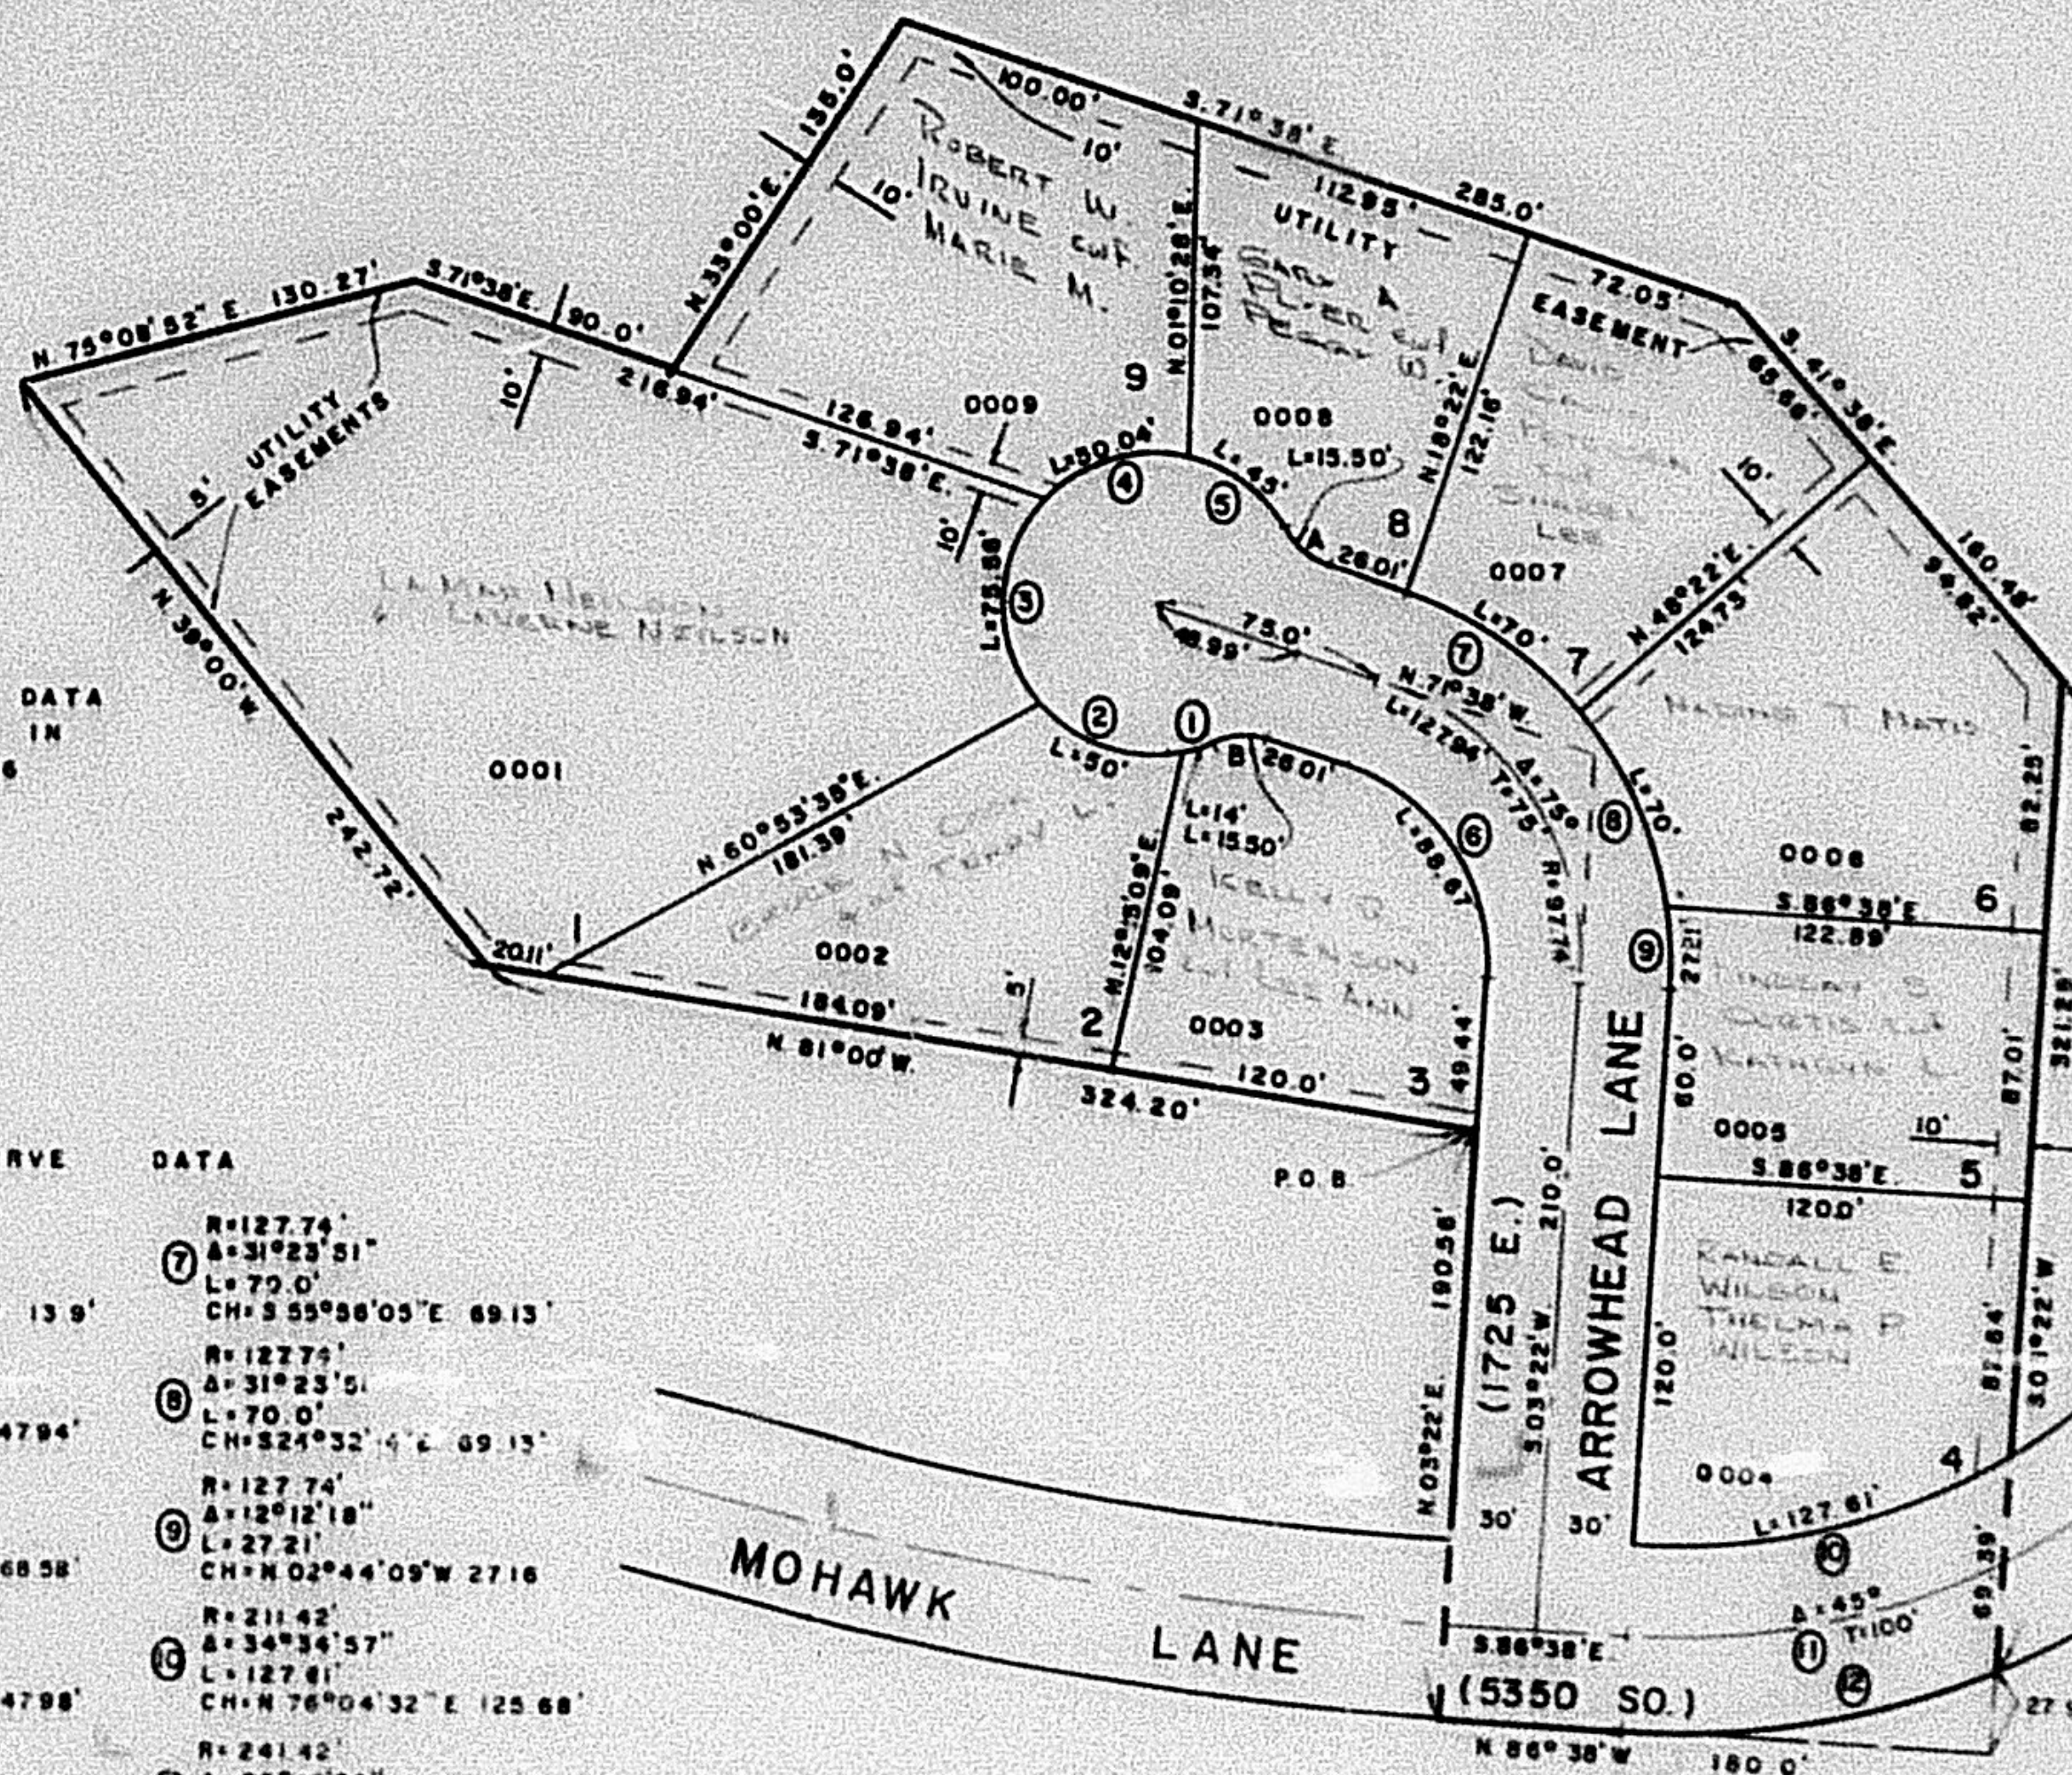

SEE PAGE 7

CURVE DATA

- | | |
|---|--|
| ① R=50.0'
A=16°02'34"
L=14.0'
CH=S 71°58'22"W 13.9' | ⑦ R=127.74'
A=31°23'51"
L=79.0'
CH=S 55°58'05"E 69.13' |
| ② R=50.0'
A=15°17'45"
L=50.0'
CH=N 71°21'29"W 47.94' | ⑧ R=127.74'
A=31°23'51"
L=79.0'
CH=S 24°32'42"E 69.13' |
| ③ R=50.0'
A=88°34'56"
L=75.56'
CH=N 00°34'52"E 68.58' | ⑨ R=127.74'
A=12°12'18"
L=27.21'
CH=N 02°44'09"W 27.16' |
| ④ R=50.0'
A=57°20'37"
L=50.04'
CH=N 72°32'38"E 47.98' | ⑩ R=211.42'
A=34°34'57"
L=127.81'
CH=N 76°04'32"E 125.68' |
| ⑤ R=50.0'
A=51°33'38"
L=43.0'
CH=S 53°00'04"E 43.50' | ⑪ R=241.42'
A=29°48'20"
L=125.59'
CH=N 78°27'50"E 124.18' |
| ⑥ R=87.74'
A=75°00'00"
L=88.87'
CH=N 34°08'00"W 82.48' | ⑫ R=271.42'
A=26°14'21"
L=124.30'
CH=N 80°14'50"E 123.22' |
| ⑬ R=20.0'
A=44°24'55"
L=15.50'
CH=N 49°25'33"W 15.12' | ⑭ R=20.0'
A=44°24'55"
L=15.50'
CH=S 89°09'35"W 15.12' |

SEE PAGE 7