

PART OF S.E. 1/4 OF SEC. 15, T5N, R1W, S.L.B. 8 M.
SHADOW VALLEY ESTATES NO. 5

138


TAXING UNIT 25

IN OGDEN CITY
 SCALE 1"=60'

PREFIX 07-138

SEE PAGE 258

NOTE
 FOR COMPLETE ENG. DATA
 SEE ORIG. DED. PLAT IN
 BOOK 18, PAGE 88

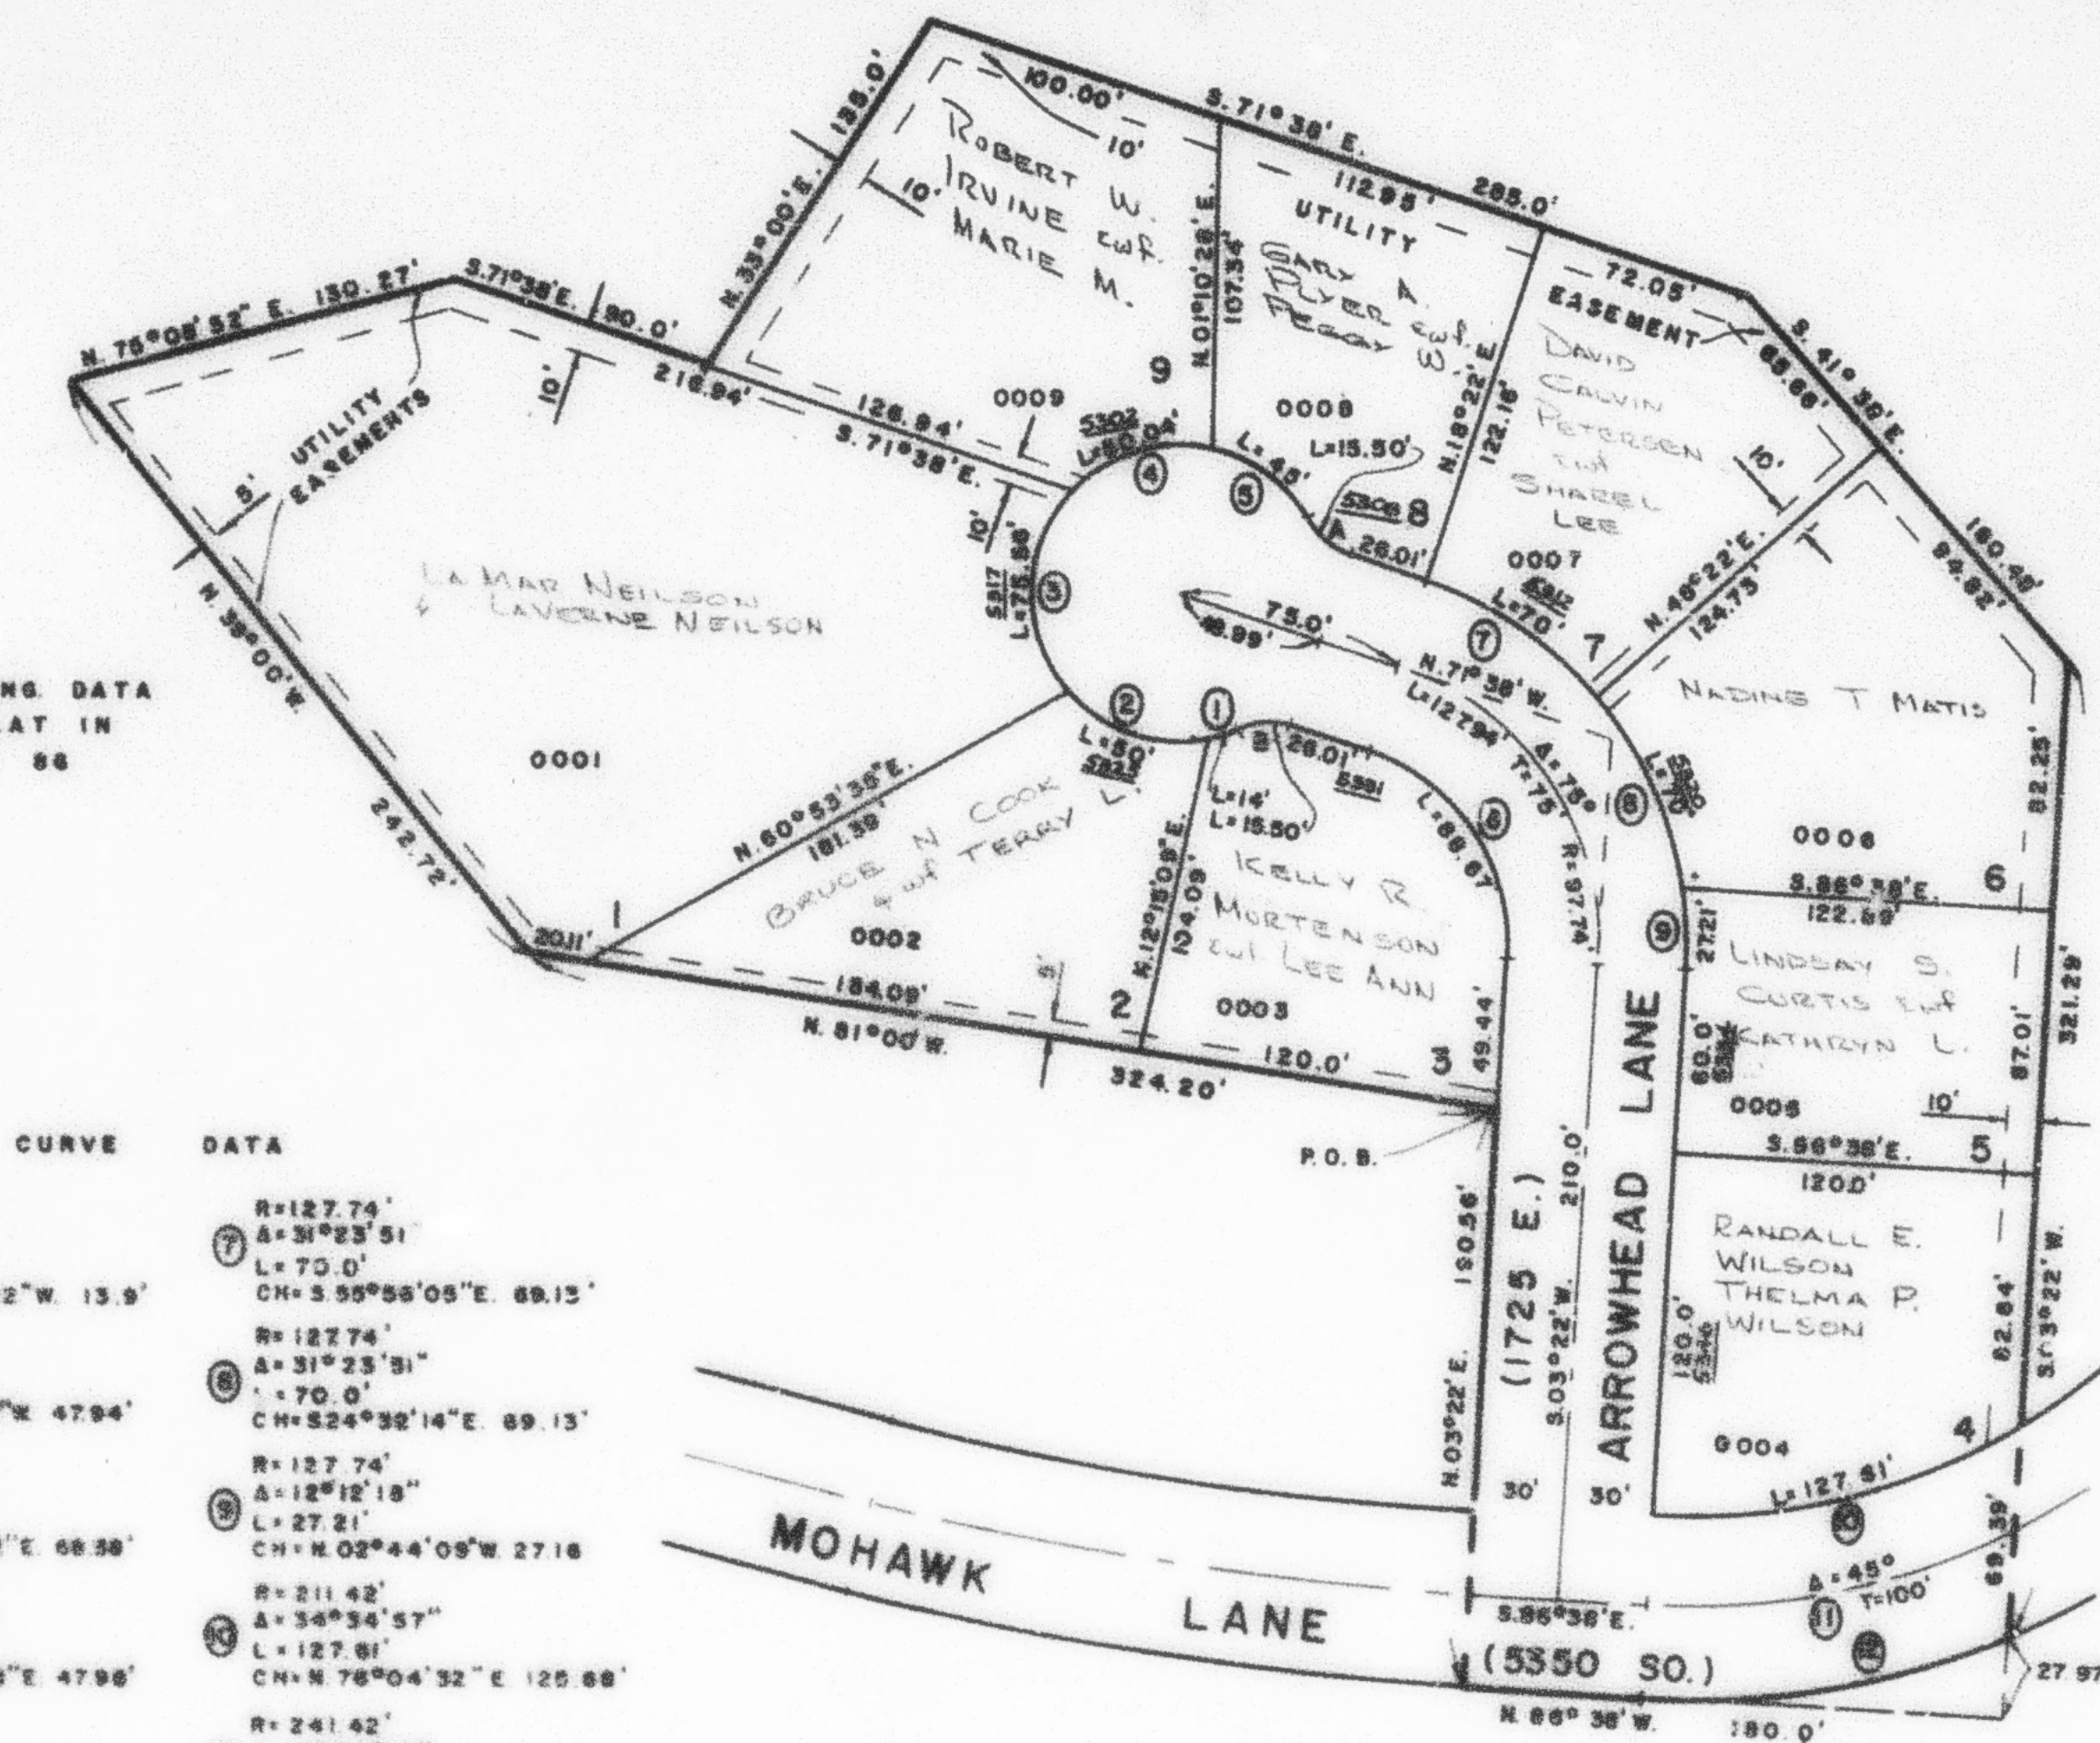

SEE PAGE 7

CURVE DATA

- | | |
|---|--|
| ① R=50.0'
Δ=18°02'34"
L=14.0'
CH=S 71°58'22"W 13.9' | ⑦ R=127.74'
Δ=31°23'51"
L=70.0'
CH=S 55°58'05"E 89.13' |
| ② R=50.0'
Δ=87°17'48"
L=50.0'
CH=N 71°21'28"W 47.94' | ⑧ R=127.74'
Δ=31°23'51"
L=70.0'
CH=S 24°38'14"E 89.13' |
| ③ R=50.0'
Δ=88°34'56"
L=75.88'
CH=N 00°34'52"E 68.38' | ⑨ R=127.74'
Δ=12°12'18"
L=27.21'
CH=N 02°44'09"W 27.16' |
| ④ R=50.0'
Δ=57°20'37"
L=90.04'
CH=N 72°32'38"E 47.96' | ⑩ R=211.42'
Δ=34°34'57"
L=127.81'
CH=N 76°04'32"E 125.88' |
| ⑤ R=50.0'
Δ=31°33'58"
L=45.0'
CH=S 55°00'04"E 43.50' | ⑪ R=241.42'
Δ=29°48'20"
L=125.28'
CH=N 78°27'50"E 124.18' |
| ⑥ R=67.74'
Δ=75°00'00"
L=88.67'
CH=N 34°08'00"W 82.48' | ⑫ R=271.42'
Δ=26°14'21"
L=124.30'
CH=N 80°14'50"E 123.22' |
| ⑬ R=20.0'
Δ=44°24'55"
L=15.50'
CH=N 49°25'33"W 15.12' | ⑭ R=20.0'
Δ=44°24'55"
L=15.50'
CH=S 89°09'35"W 15.12' |

SEE PAGE 7