

PART OF S.E. 1/4 OF SEC. 15, T.5N., R.1W., S.1.B.8 M.
SHADOW VALLEY ESTATES NO. 5

138

TAXING UNIT 25


IN OGDEN CITY

PREFIX 07-138

SCALE 1"=80'

SEE PAGE 258

NOTE
 FOR COMPLETE ENG. DATA
 SEE ORIG. DED. PLAT IN
 BOOK 16, PAGE 86

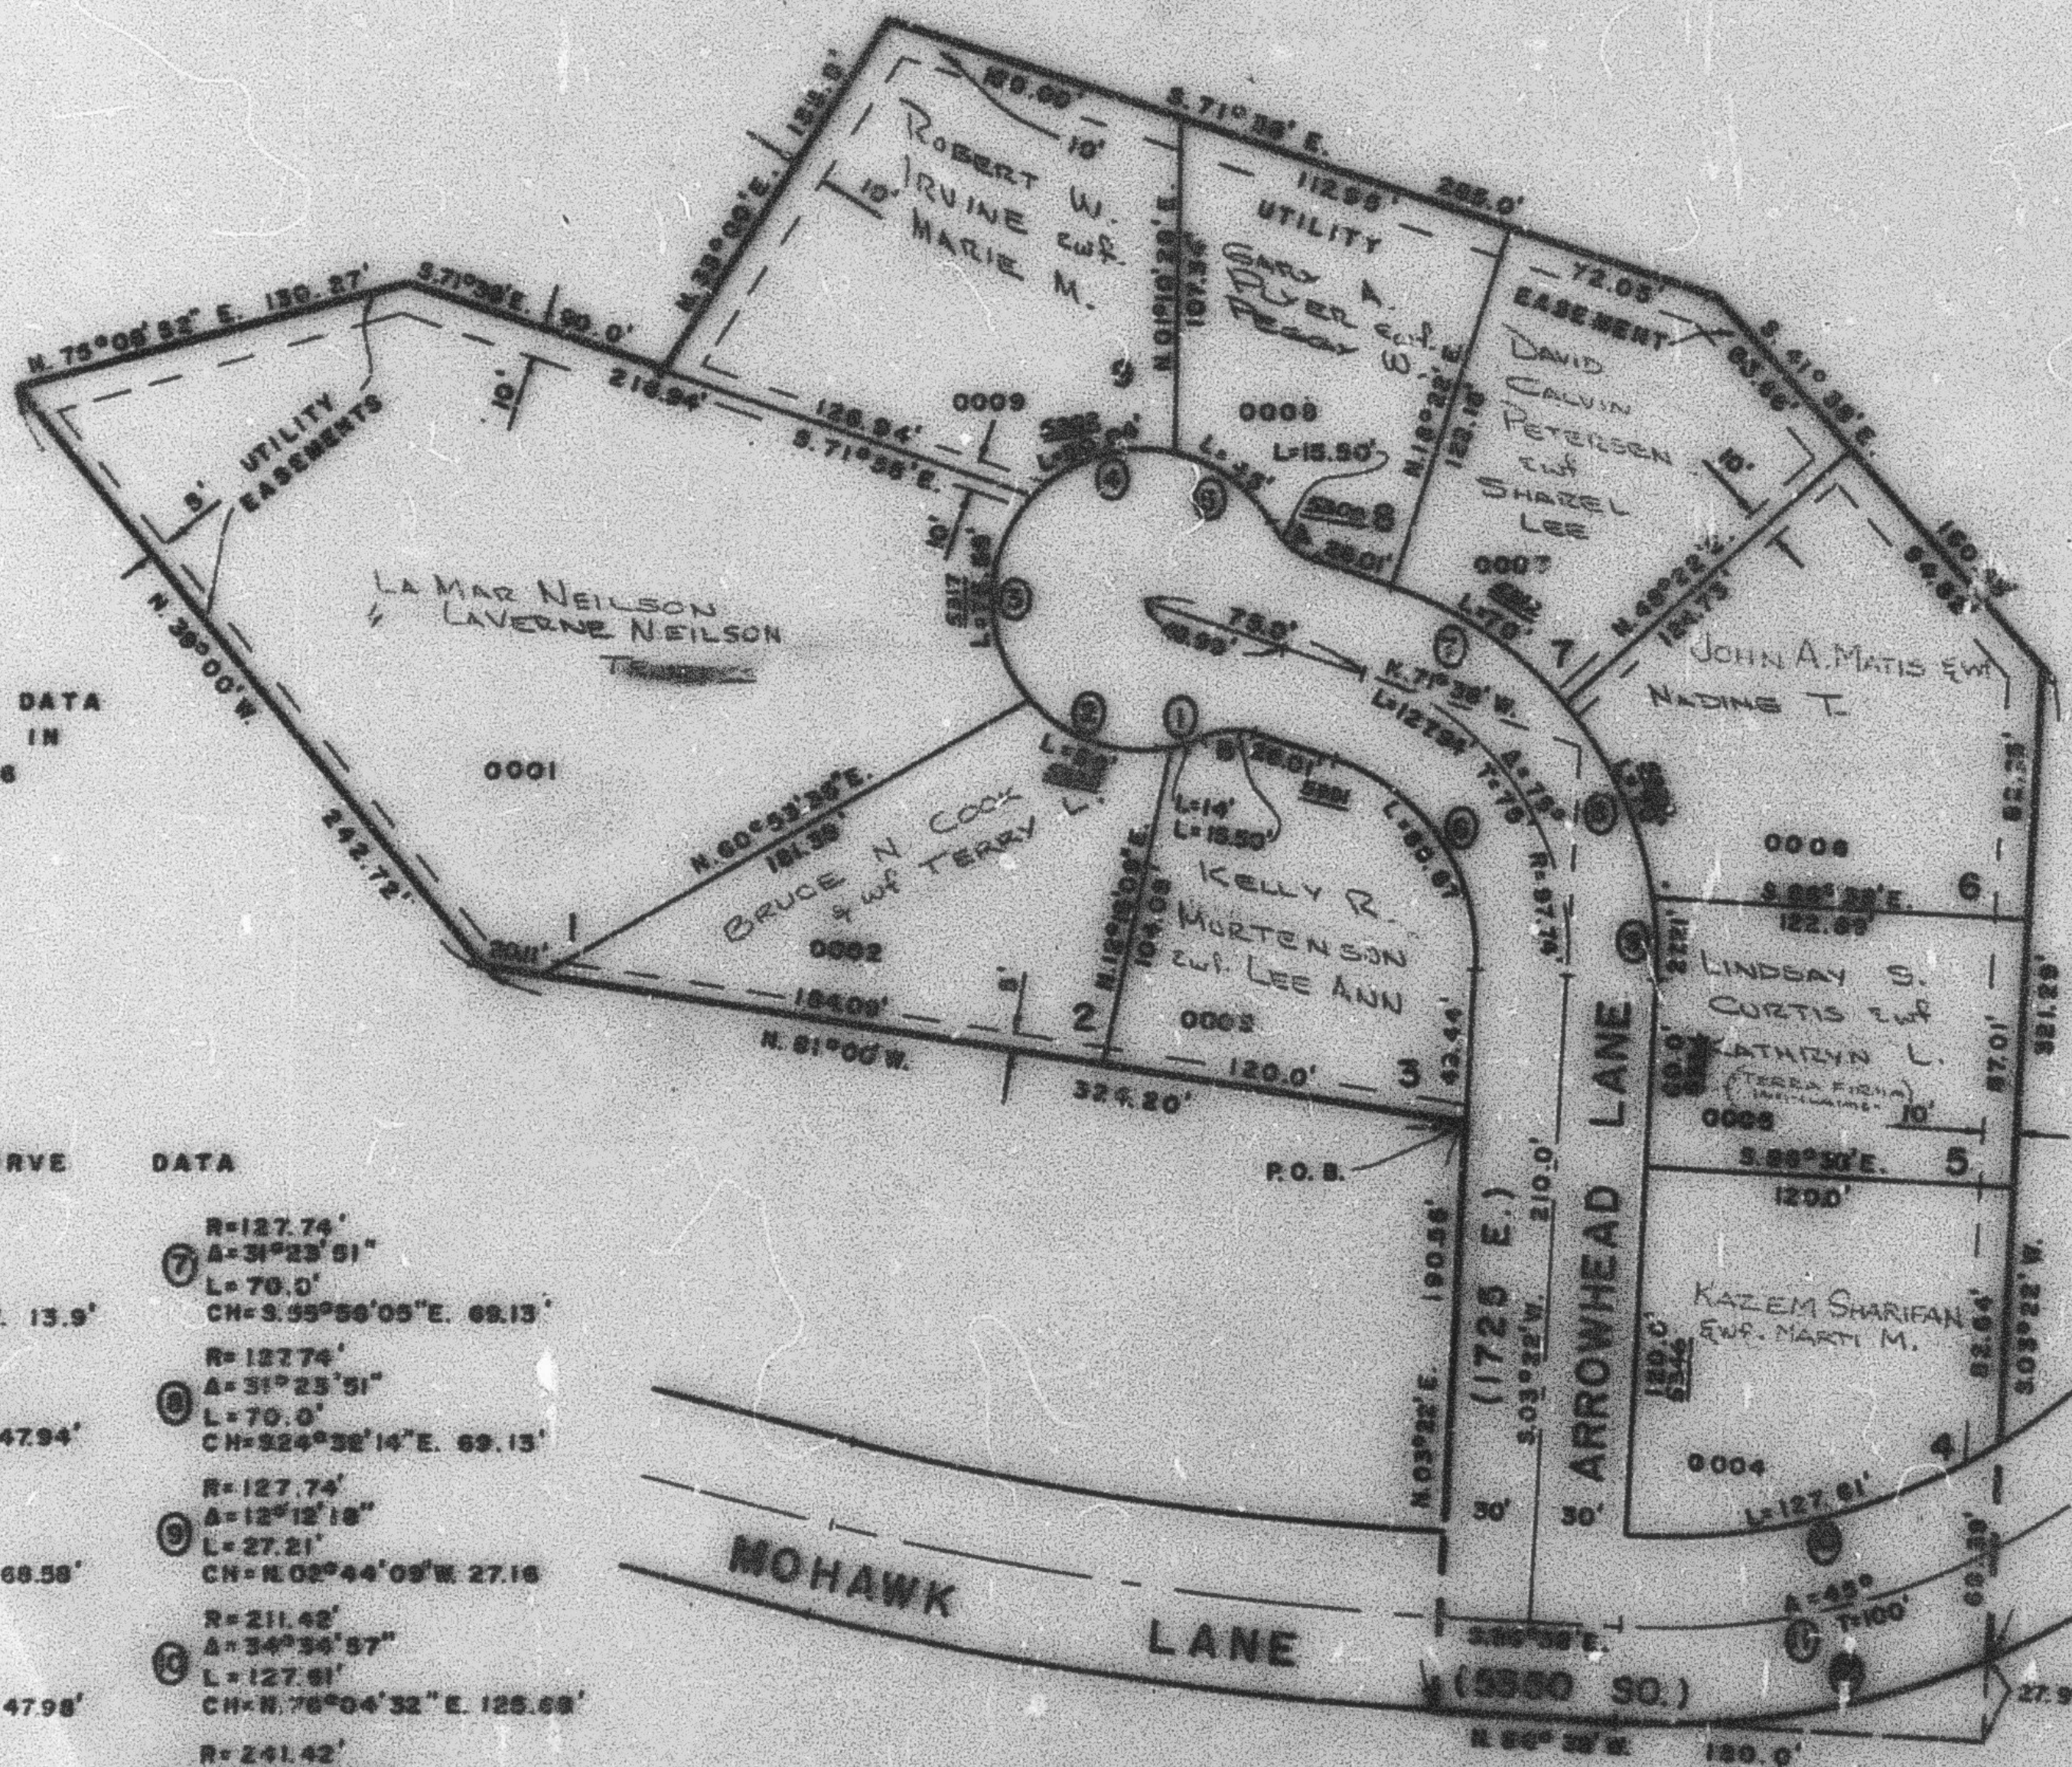

SEE PAGE 7

CURVE DATA

① R=50.0' A=16°02'34" L=14.0' CH=S.71°56'22"W. 13.9'	⑦ R=127.74' A=31°23'51" L=70.0' CH=S.55°56'05"E. 69.13'
② R=50.0' A=57°17'45" L=50.0' CH=N.71°21'29"W. 47.94'	⑧ R=127.74' A=31°23'51" L=70.0' CH=S.24°38'14"E. 69.13'
③ R=50.0' A=86°34'56" L=75.58' CH=N.00°34'52"E. 68.58'	⑨ R=127.74' A=12°12'18" L=27.21' CH=N.02°44'09"W. 27.16'
④ R=50.0' A=37°20'37" L=50.04' CH=N.72°32'38"E. 47.98'	⑩ R=211.42' A=34°34'57" L=127.61' CH=N.76°04'32"E. 125.69'
⑤ R=50.0' A=31°33'58" L=45.0' CH=S.55°00'04"E. 43.50'	⑪ R=241.42' A=29°08'30" L=125.34' CH=N.76°27'50"E. 124.16'
⑥ R=87.74' A=75°00'00" L=88.87' CH=N.34°06'00"W. 82.48'	⑫ R=271.42' A=26°14'21" L=124.30' CH=N.80°14'50"E. 123.22'
⑬ R=20.0' A=44°24'55" L=15.50' CH=N.49°25'33"W. 15.12'	⑭ R=20.0' A=44°24'55" L=15.50' CH=S.50°06'35"W. 15.12'

SEE PAGE 7