

PART OF S.E. 1/4 OF SEC. 15, T.5N, R.1W, S.L.B.8 M.
SHADOW VALLEY ESTATES NO. 5

138

TAXING UNIT 25


IN OGDEN CITY

PREFIX 07-138

SCALE 1" = 60'

SEE PAGE 258

NOTE
 FOR COMPLETE ENG. DATA
 SEE ORIG. DED. PLAT IN
 BOOK 16, PAGE 86

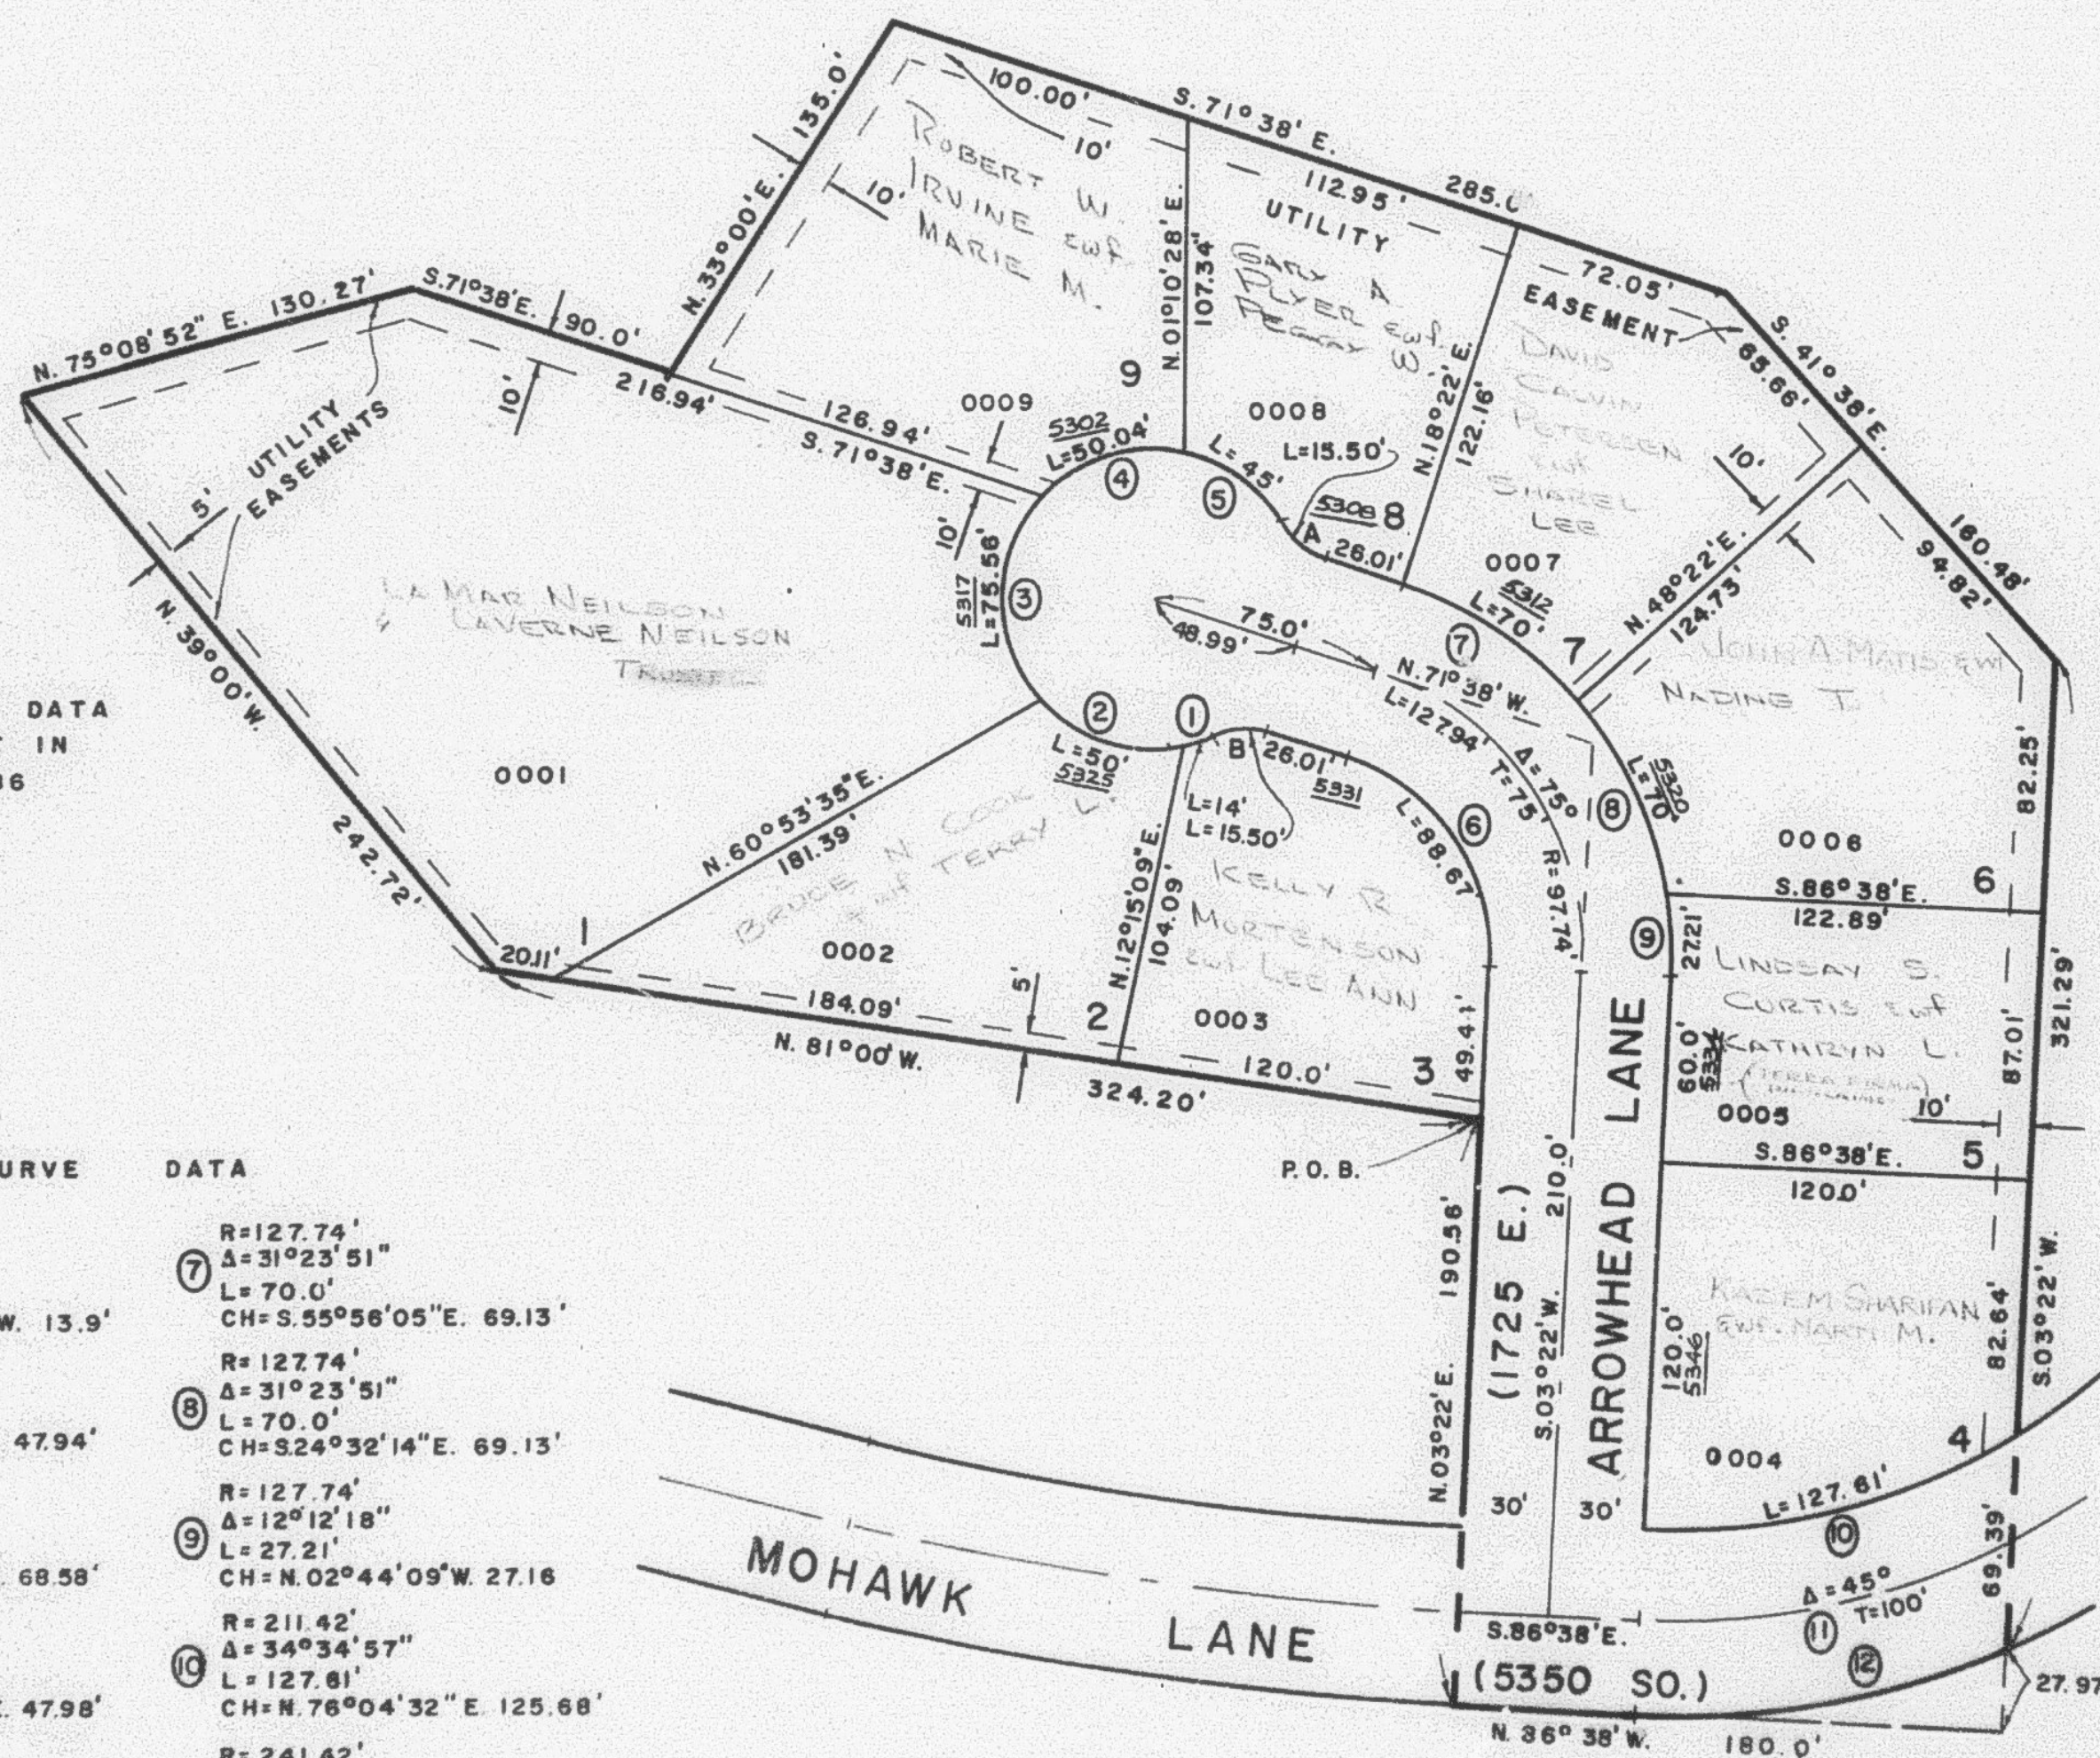

SEE PAGE 7

CURVE DATA

- | | |
|--|---|
| ① R=50.0'
Δ=16°02'34"
L=14.0'
CH=S.71°58'22"W. 13.9' | ⑦ R=127.74'
Δ=31°23'51"
L=70.0'
CH=S.55°56'05"E. 69.13' |
| ② R=50.0'
Δ=57°17'45"
L=50.0'
CH=N.71°21'29"W. 47.94' | ⑧ R=127.74'
Δ=31°23'51"
L=70.0'
CH=S.24°32'14"E. 69.13' |
| ③ R=50.0'
Δ=86°34'56"
L=75.56'
CH=N.00°34'52"E. 68.58' | ⑨ R=127.74'
Δ=12°12'18"
L=27.21'
CH=N.02°44'09"W. 27.16' |
| ④ R=50.0'
Δ=57°20'37"
L=50.04'
CH=N.72°32'38"E. 47.98' | ⑩ R=211.42'
Δ=34°34'57"
L=127.81'
CH=N.76°04'32"E. 125.68' |
| ⑤ R=50.0'
Δ=51°33'58"
L=45.0'
CH=S.53°00'04"E. 43.50' | ⑪ R=241.42'
Δ=29°48'20"
L=125.59'
CH=N.78°27'50"E. 124.18' |
| ⑥ R=67.74'
Δ=75°00'00"
L=88.67'
CH=N.34°08'00"W. 82.48' | ⑫ R=271.42'
Δ=26°14'21"
L=124.30'
CH=N.80°14'50"E. 123.22' |
| ⑧ R=20.0'
Δ=44°24'55"
L=15.50'
CH=N.49°25'33"W. 15.12' | ⑬ R=20.0'
Δ=44°24'55"
L=15.50'
CH=S.89°09'33"W. 15.12' |

SEE PAGE 7