


SHADOW VALLEY ESTATES NO. 4

LOTS 1-22

TAXING UNIT: 25

IN OGDEN CITY
SCALE 1" = 60'

PREFIX: 07-139

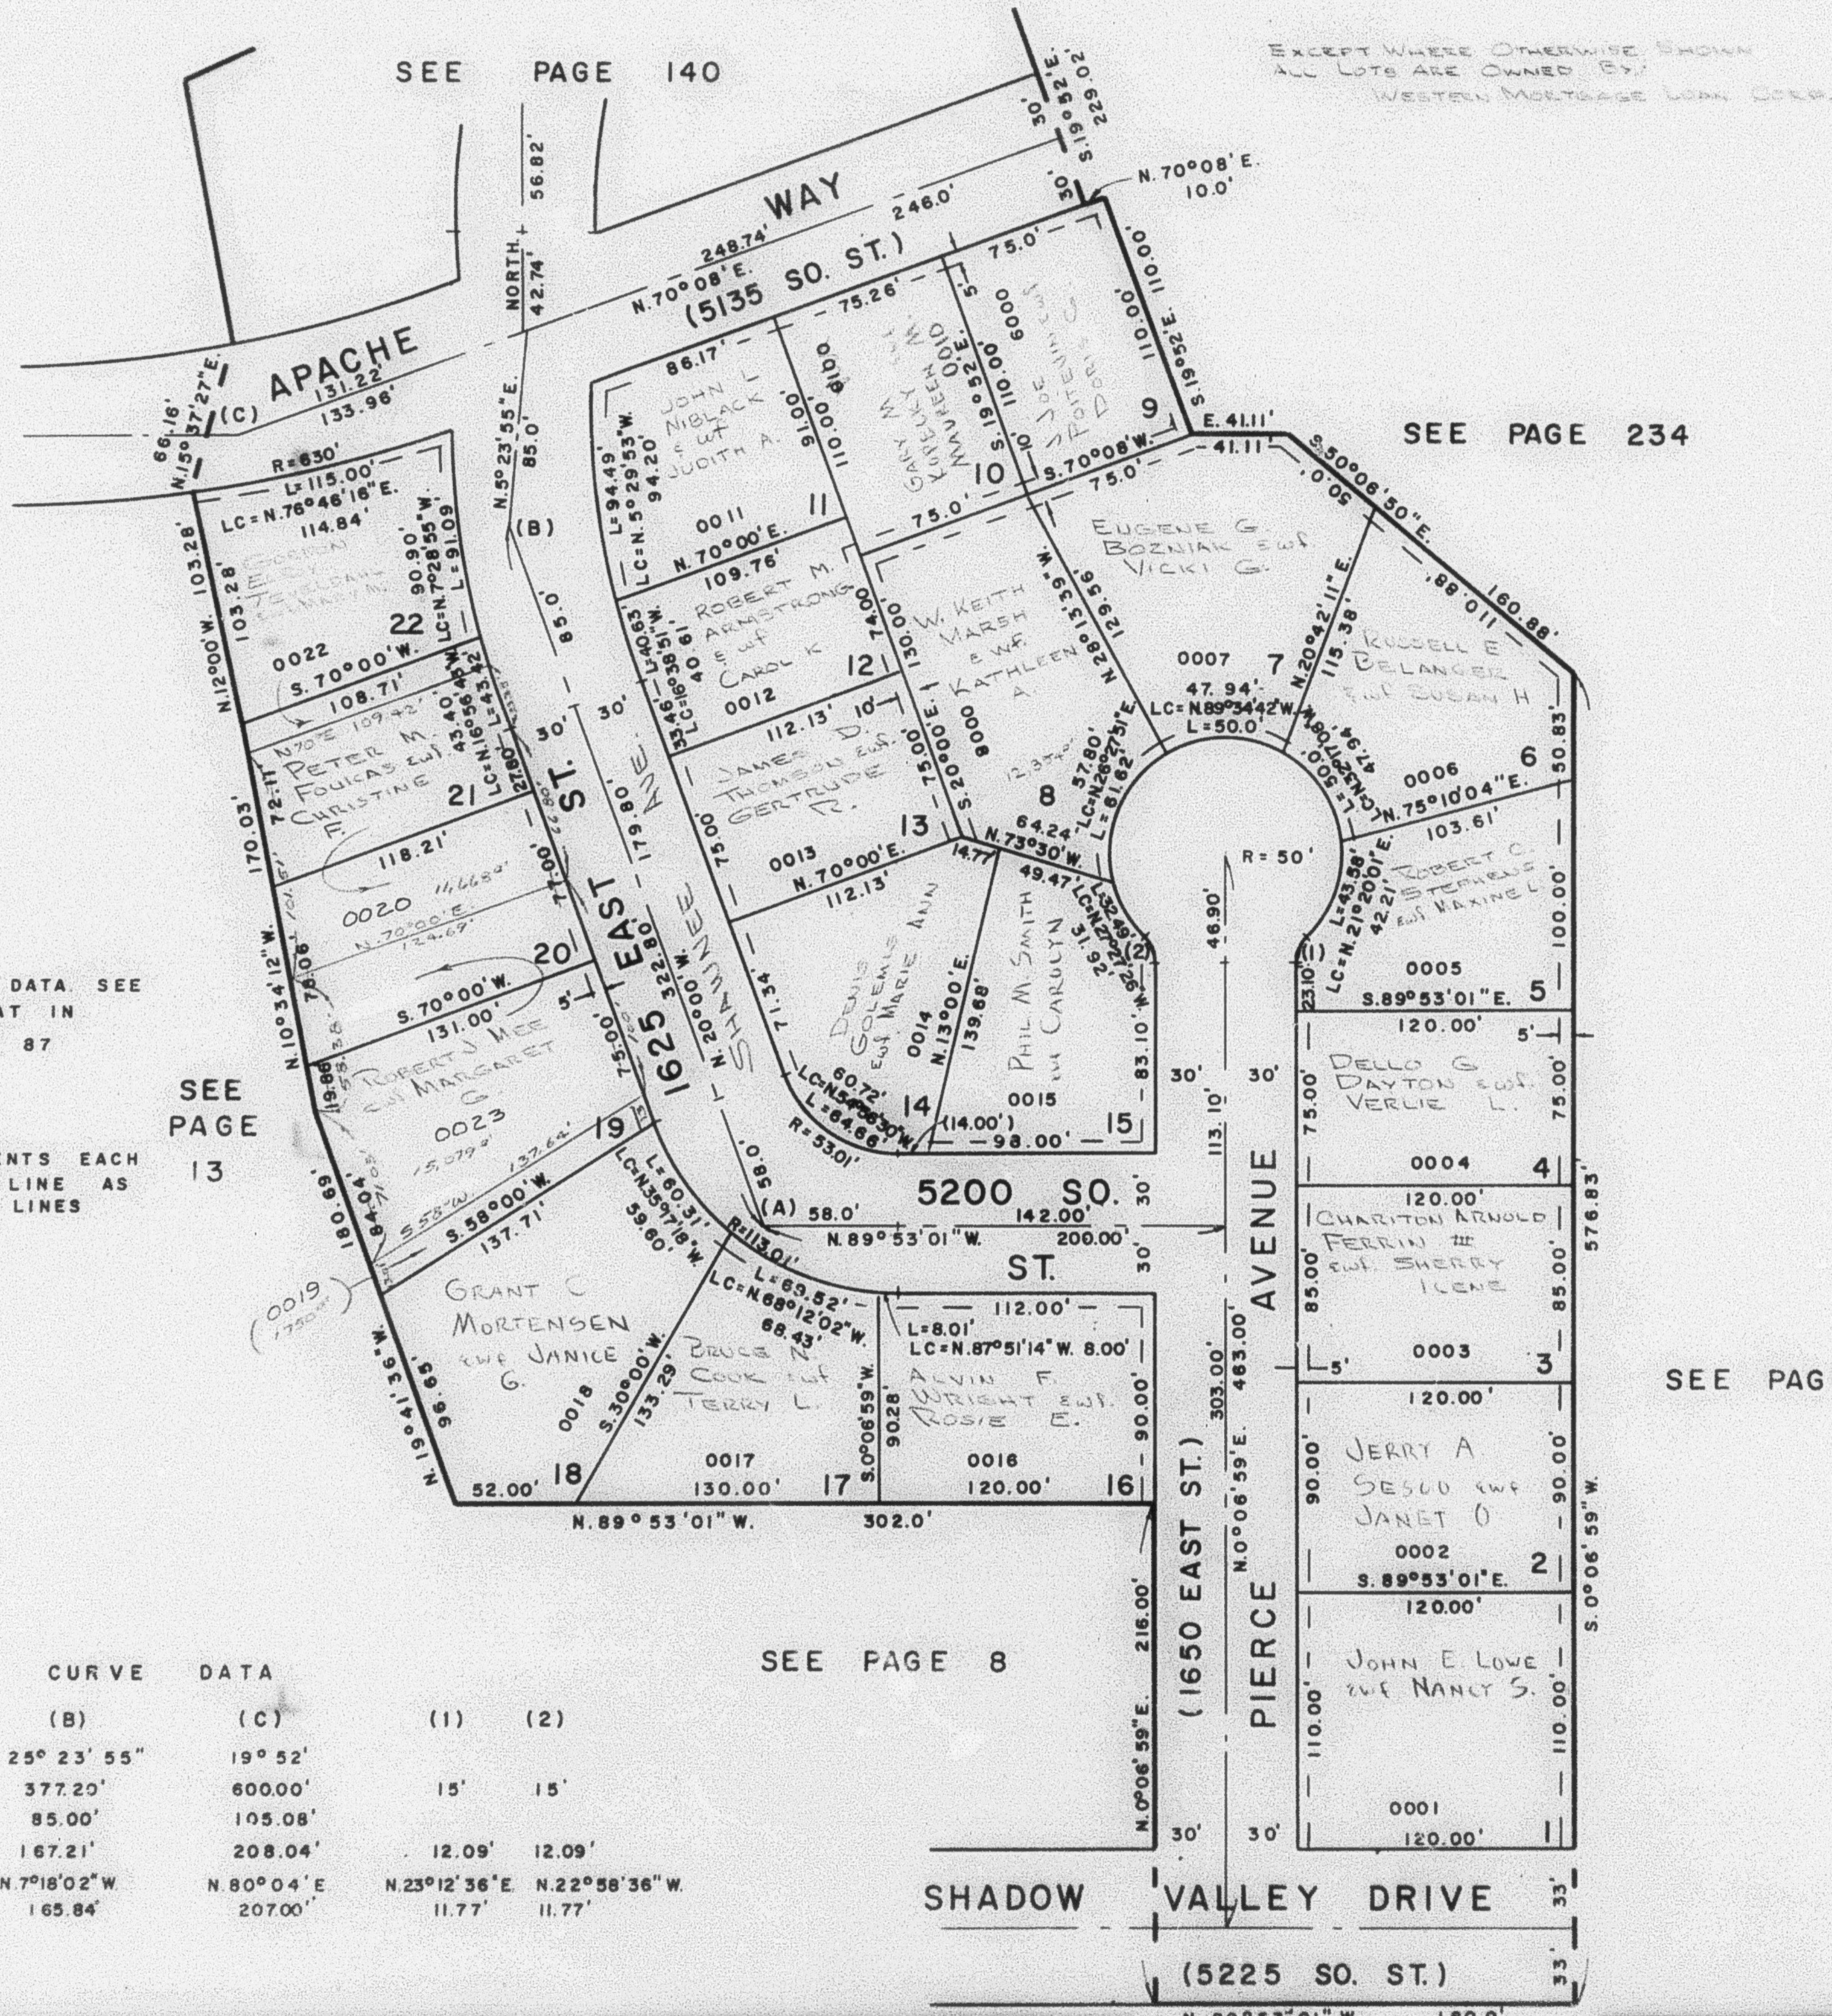

NOTE:
FOR COMPLETE ENG. DATA SEE
ORIG. DEDICATION PLAT IN
BOOK 16, PAGE 87

5' UTILITY EASEMENTS EACH
SIDE OF PROPERTY LINE AS
SHOWN BY DASHED LINES

CURVE DATA

(A)	(B)	(C)	(1)	(2)
Δ = 69° 53' 01"	25° 23' 55"	19° 52'		
R = 83.01'	377.20'	600.00'	15'	15'
T = 58.00'	85.00'	105.08'		
L = 101.25'	167.21'	208.04'	12.09'	12.09'
LC = N.59° 56' 30" W. 95.09'	N.7° 18' 02" W. 165.84'	N.80° 04' E. 207.00'	N.23° 12' 36" E. 11.77'	N.22° 58' 36" W. 11.77'