

SHADOW VALLEY ESTATES NO. 4



TAXING UNIT 25

LOTS 23-41
IN OGDEN CITY

PREFIX 07-140

SCALE 1" = 60'

SEE P. 12

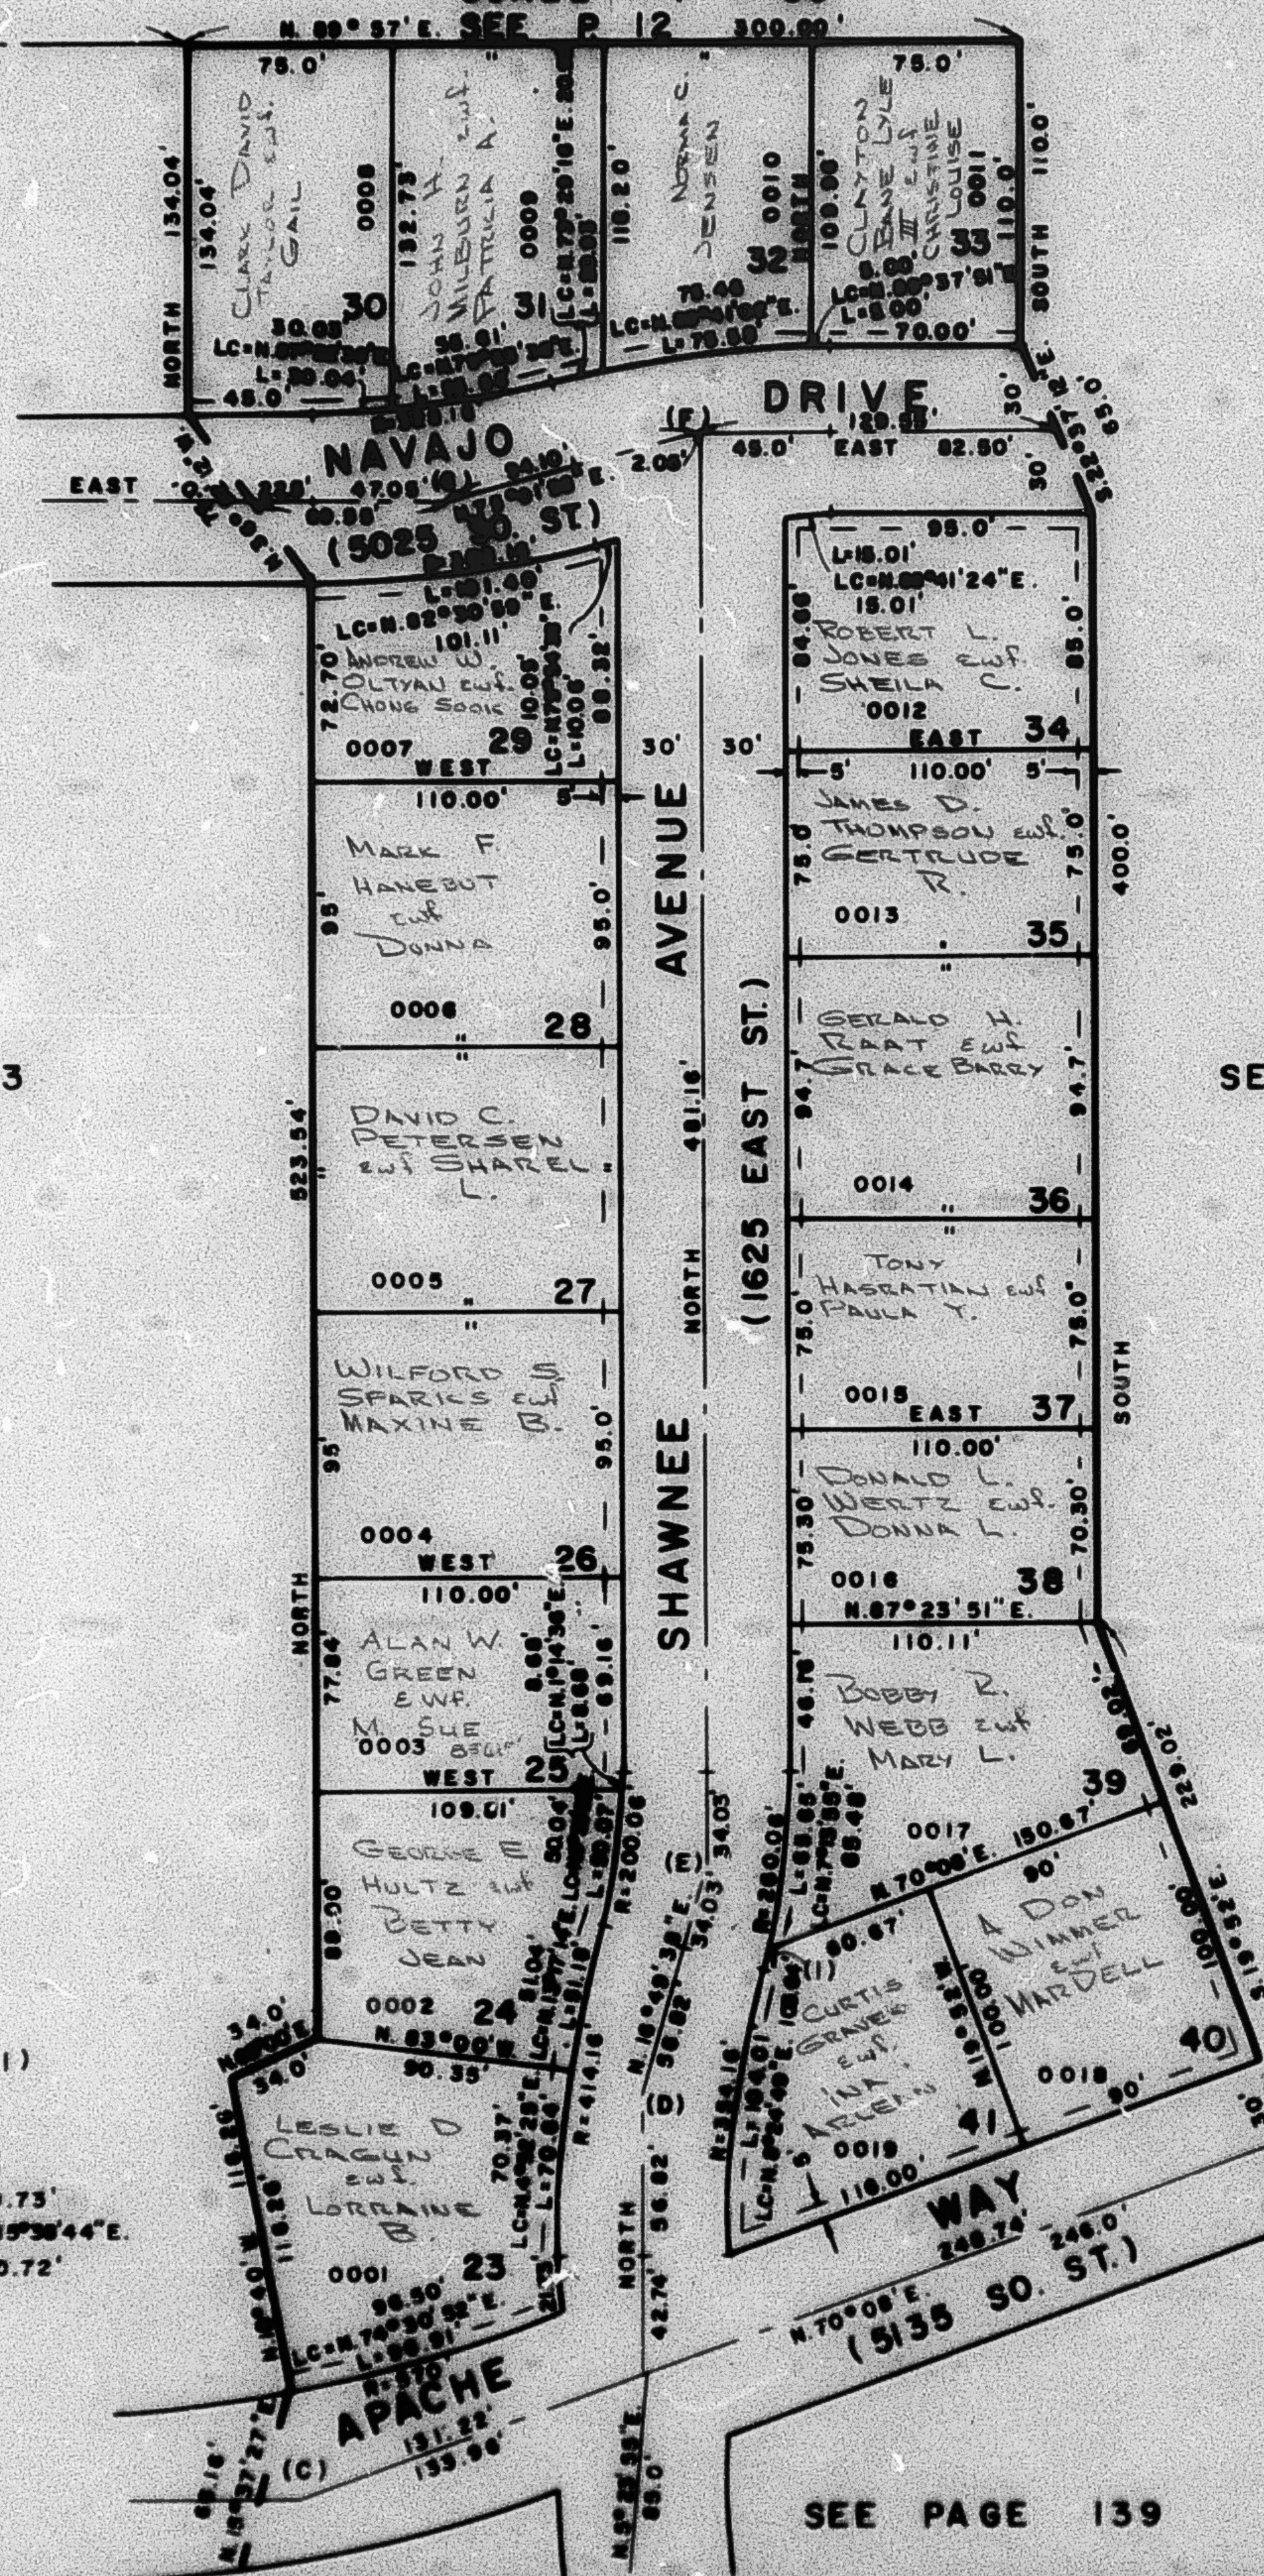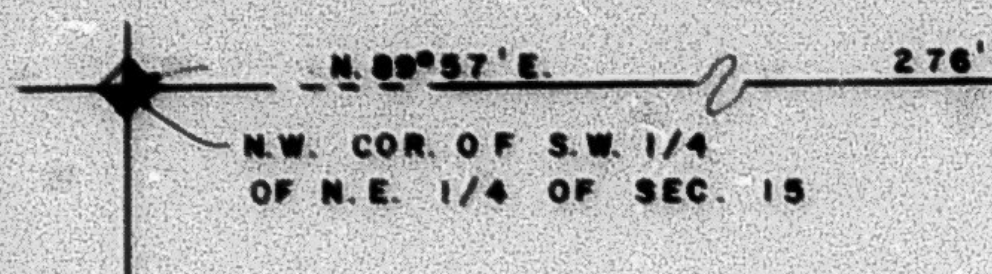

SEE PAGE 13

SEE PAGE 12

NOTE:

FOR COMPLETE ENG. DATA. SEE ORIG.
DEDICATION PLAT IN BOOK 16, PAGE 87

5' UTILITY EASEMENT EACH SIDE
PROPERTY LINE AS INDICATED BY
DASHED LINES

CURVE DATA

(D)	(E)	(F & G)	(I)
A = 16° 49' 38"	16° 49' 38"	14° 58' 02"	
R = 384.16'	230.06'	358.16'	
T = 56.82'	34.03'	47.05'	10.75'
L = 112.82'	67.57'	93.56'	
LC = N. 8° 24' 49" E.	N. 8° 24' 49" E.	N. 82° 30' 59" E.	N. 15° 38' 44" E.
112.42'	67.32'	93.29'	10.72'

SEE PAGE 139