

PART OF S.E. 1/4 OF SEC. 22 & S.W. 1/4 OF SEC. 23 T.5N., R.1W., S.L.B. & M.  
**EAST HIGHLAND ESTATES SUBDIVISION**


142

IN WEBER COUNTY  
 SCALE 1" = 60'

TAXING UNIT: 159

N.E. COR. S.E. 1/4  
 SEC. 22

SEE PAGE 83

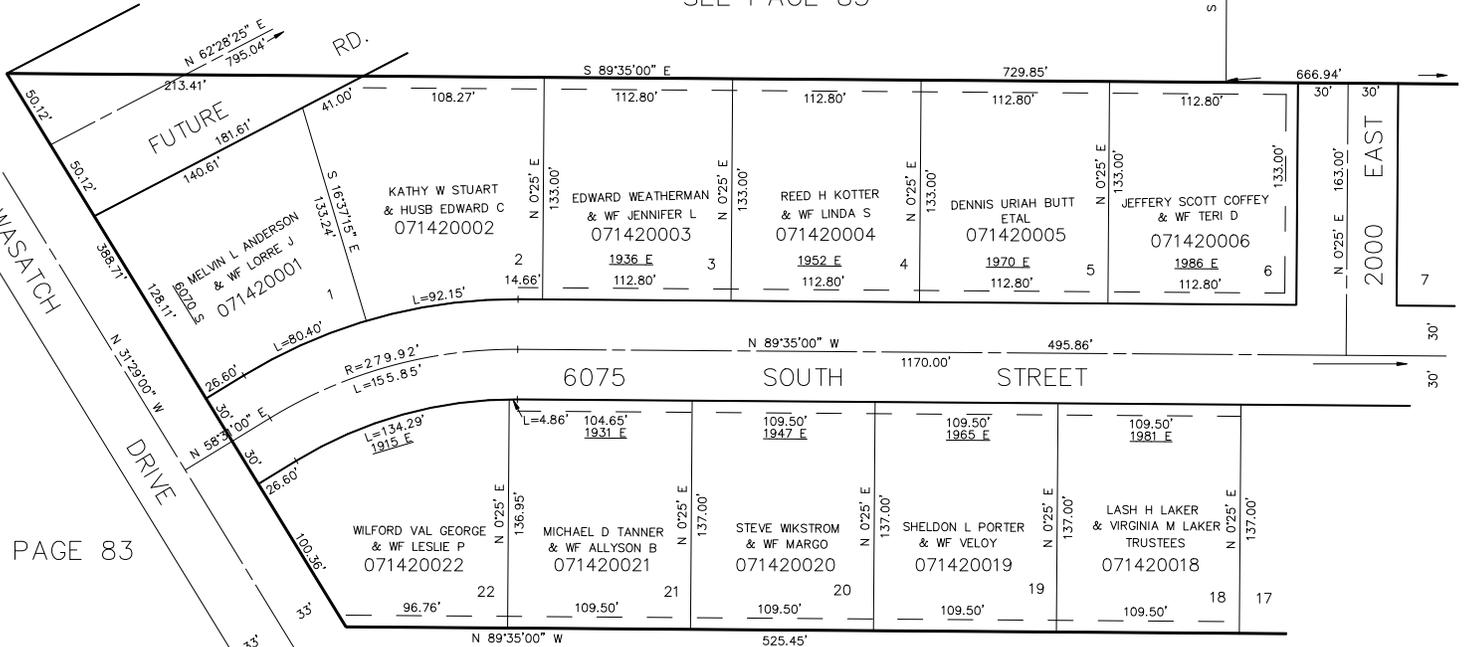

SEE BELOW AT LEFT

SEE PAGE 83


SEE PAGE 83

SEE PAGE 97

7' UTILITY & DRAINAGE EASEMENTS EACH SIDE OF PROPERTY LINES AS INDICATED BY DASHED LINES EXCEPT AS OTHERWISE SHOWN.

FOR COMPLETE ENG DATA SEE ORIGINAL DEDICATION PLAT IN BOOK 16, PAGE 99 OF RECORDS.

SEE ABOVE AT RIGHT

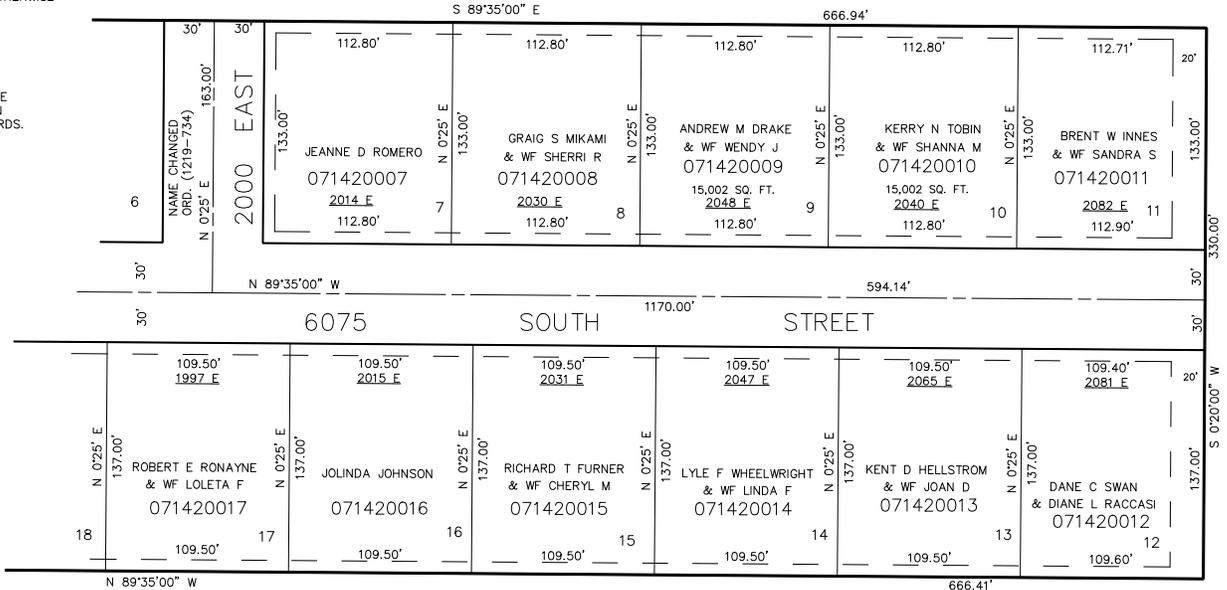

SEE PAGE 97

SEE PAGE 97

7