

PART OF S.E. 1/4 OF SEC. 22 & S.W. 1/4 OF SEC. 23 T.5N., R.1W., S.L.B. & M.
EAST HIGHLAND ESTATES SUBDIVISION


142

IN WEBER COUNTY
 SCALE 1" = 60'

TAXING UNIT: 159

N.E. COR. S.E. 1/4
 SEC. 22

SEE PAGE 83

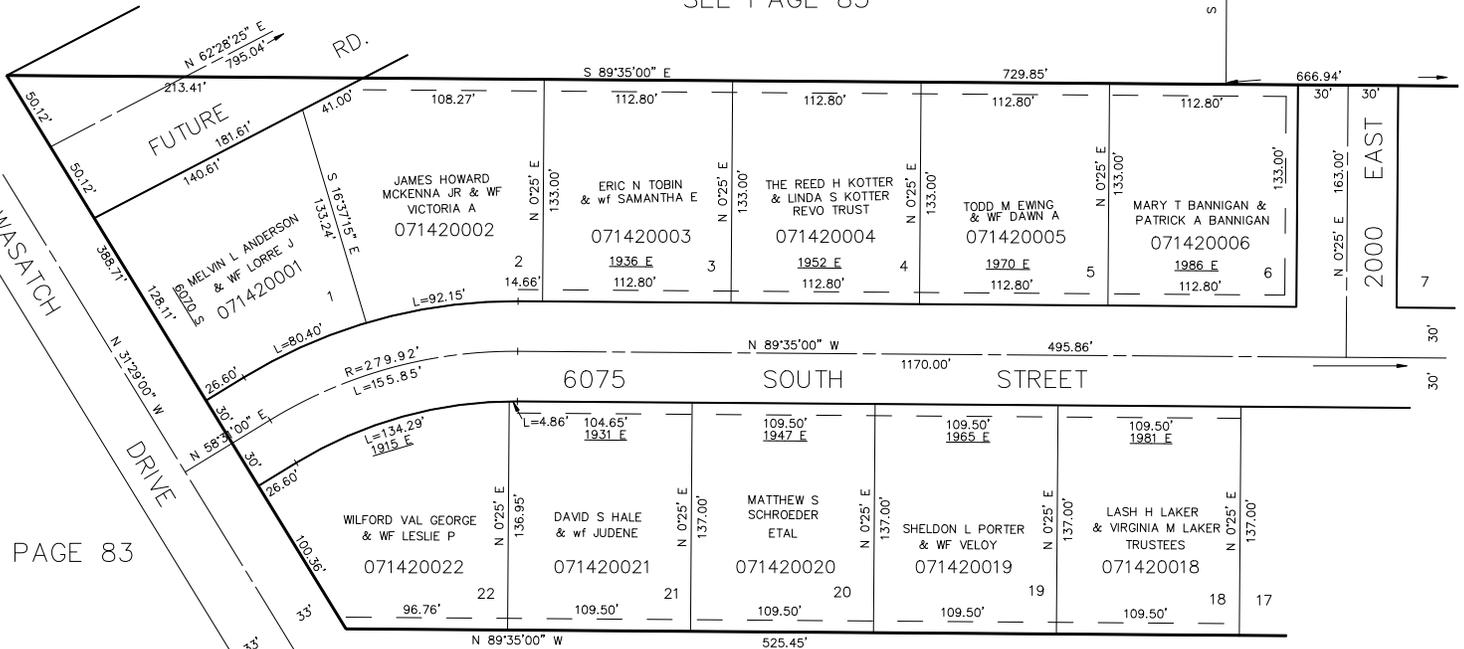

SEE PAGE 83

SEE BELOW AT LEFT


SEE PAGE 83

SEE PAGE 97

7' UTILITY & DRAINAGE EASEMENTS EACH SIDE OF PROPERTY LINES AS INDICATED BY DASHED LINES EXCEPT AS OTHERWISE SHOWN.

FOR COMPLETE ENG DATA SEE ORIGINAL DEDICATION PLAT IN BOOK 16, PAGE 99 OF RECORDS.

SEE ABOVE AT RIGHT

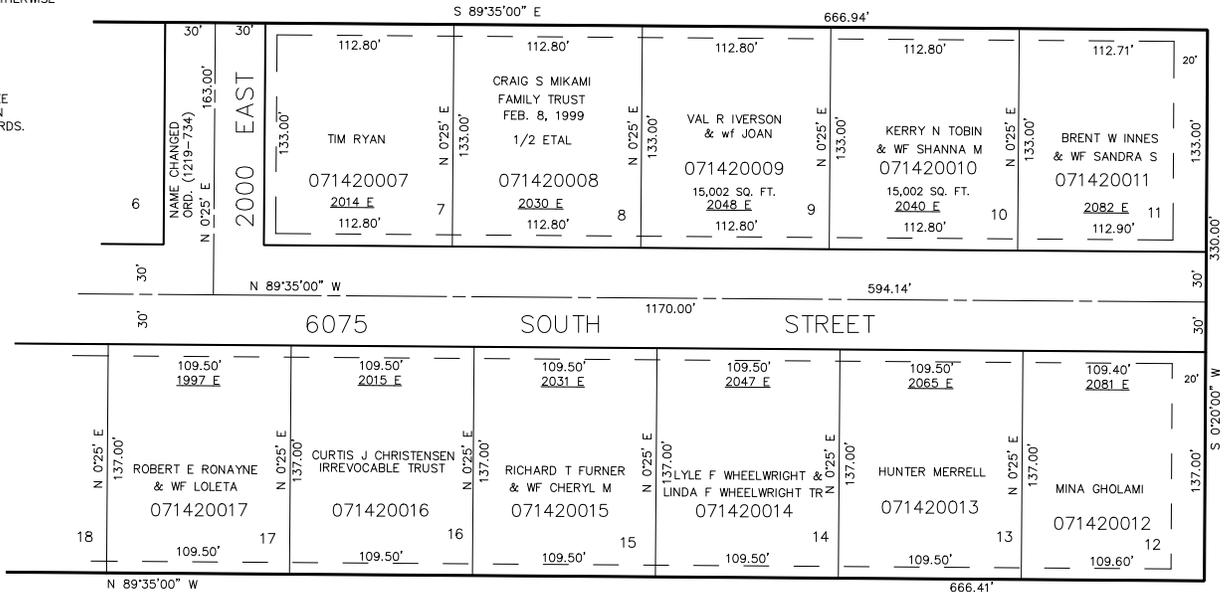

SEE PAGE 97

SEE PAGE 97

7