

PART OF S.E. 1/4 OF SEC. 22 & S.W. 1/4 OF SEC. 23 T.5N., R.1W., S.L.B. & M.
EAST HIGHLAND ESTATES SUBDIVISION

142


IN WEBER COUNTY

SCALE 1" = 60'

TAXING UNIT: 159

N.E. COR. S.E. 1/4
SEC. 22

SEE PAGE 83

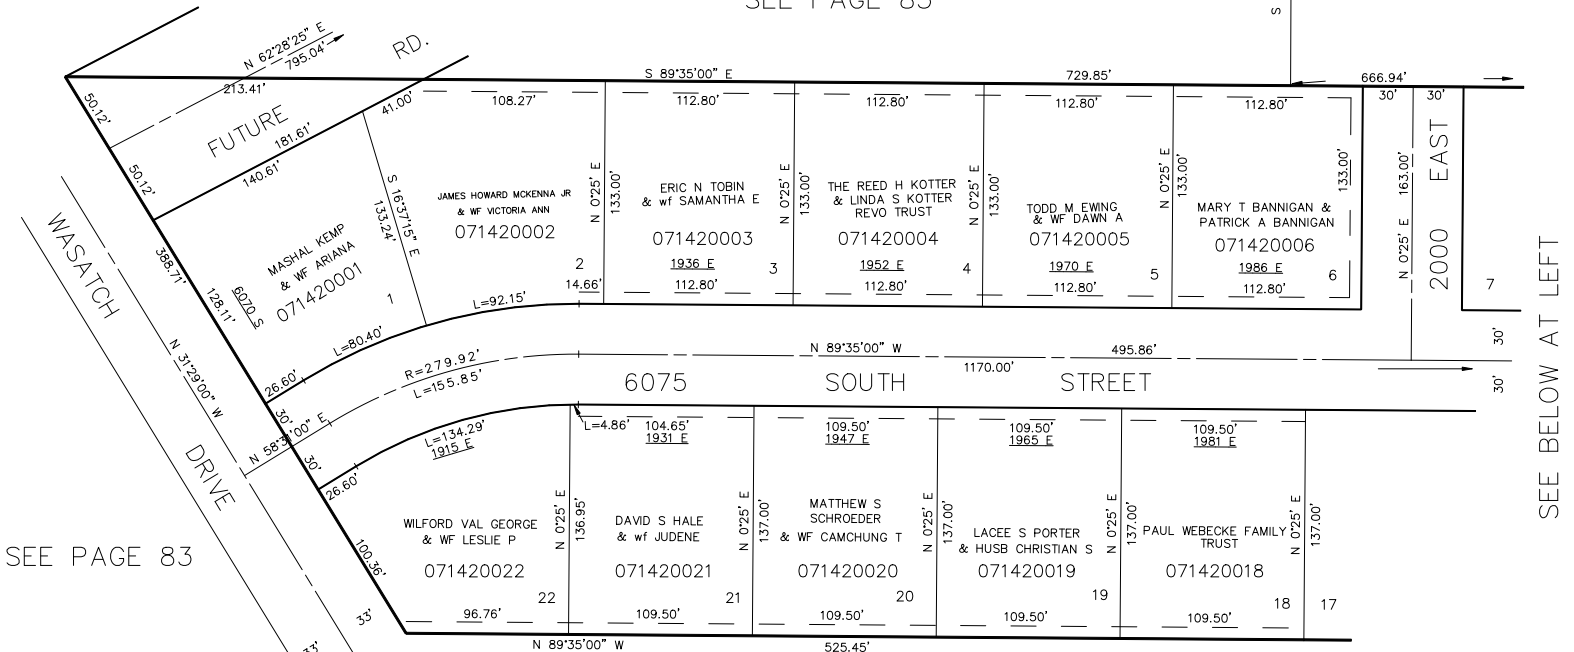


SEE PAGE 83

7' UTILITY & DRAINAGE EASEMENTS EACH
SIDE OF PROPERTY LINES AS INDICATED
BY DASHED LINES EXCEPT AS OTHERWISE
SHOWN.

FOR COMPLETE ENG DATA SEE
ORIGINAL DEDICATION PLAT IN
BOOK 16, PAGE 99 OF RECORDS.

SEE PAGE 83

SEE PAGE 97

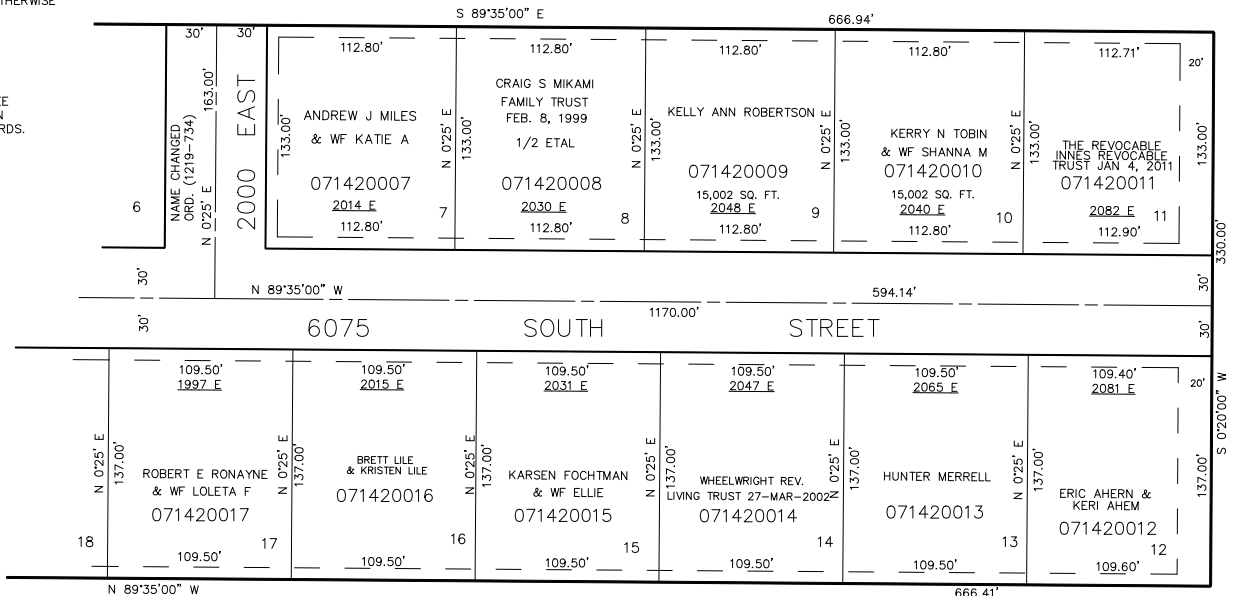

SEE PAGE 97

FOR TAX PURPOSES ONLY

SEE
PAGE
97