

YORKSHIRE MEADOWS SUBDIVISION NO. 4

LOTS 172-182, 203-209

TAXING UNIT: 75

IN SOUTH OGDEN CITY

PREFIX: 07-143

SCALE 1" = 50'


EXCEPT WHERE OTHERWISE SHOWN
ALL LOTS ARE OWNED BY:
CARDON LAND TITLE CO. &
GLEN E. FULLER
TRUSTEES

FOR COMP. ENG. DATA, SEE ORIG. DED. PLAT IN BOOK 17, PAGE 4
7' UTILITY & DRAINAGE EIGHTS, EACH SIDE OF PROP. LINE AS
INDICATED BY DASHED LINES

N.E. COR. SEC. 22

A=20°00'
(A) L=91.82'
R=177.10'
A=14°40'
(B) L=48.33'
R=177.10'
A=34°40'
(C) L=70.85'
R=117.10'
A=8°57'40"
(D) L=9.83'
R=30.00'
A=28°27'04"
(E) L=11.78'
R=30.00'
A=64°53'24"
(F) L=58.83'
R=50.00'
A=43°36'10"
(G) L=38.05'
R=50.00'
A=58°47'10"
(H) L=52.17'
R=50.00'
A=4°32'04"
(I) L=3.87'
R=50.00'
A=41°24'44"
(J) L=21.68'
R=30.00'
A=28°48'26"
(K) L=84.50'
R=142.94'
A=34°40'
(L) L=50.18'
R=82.94'
A=8°53'34"
(M) L=21.20'
R=142.94'

SEE PAGE 136

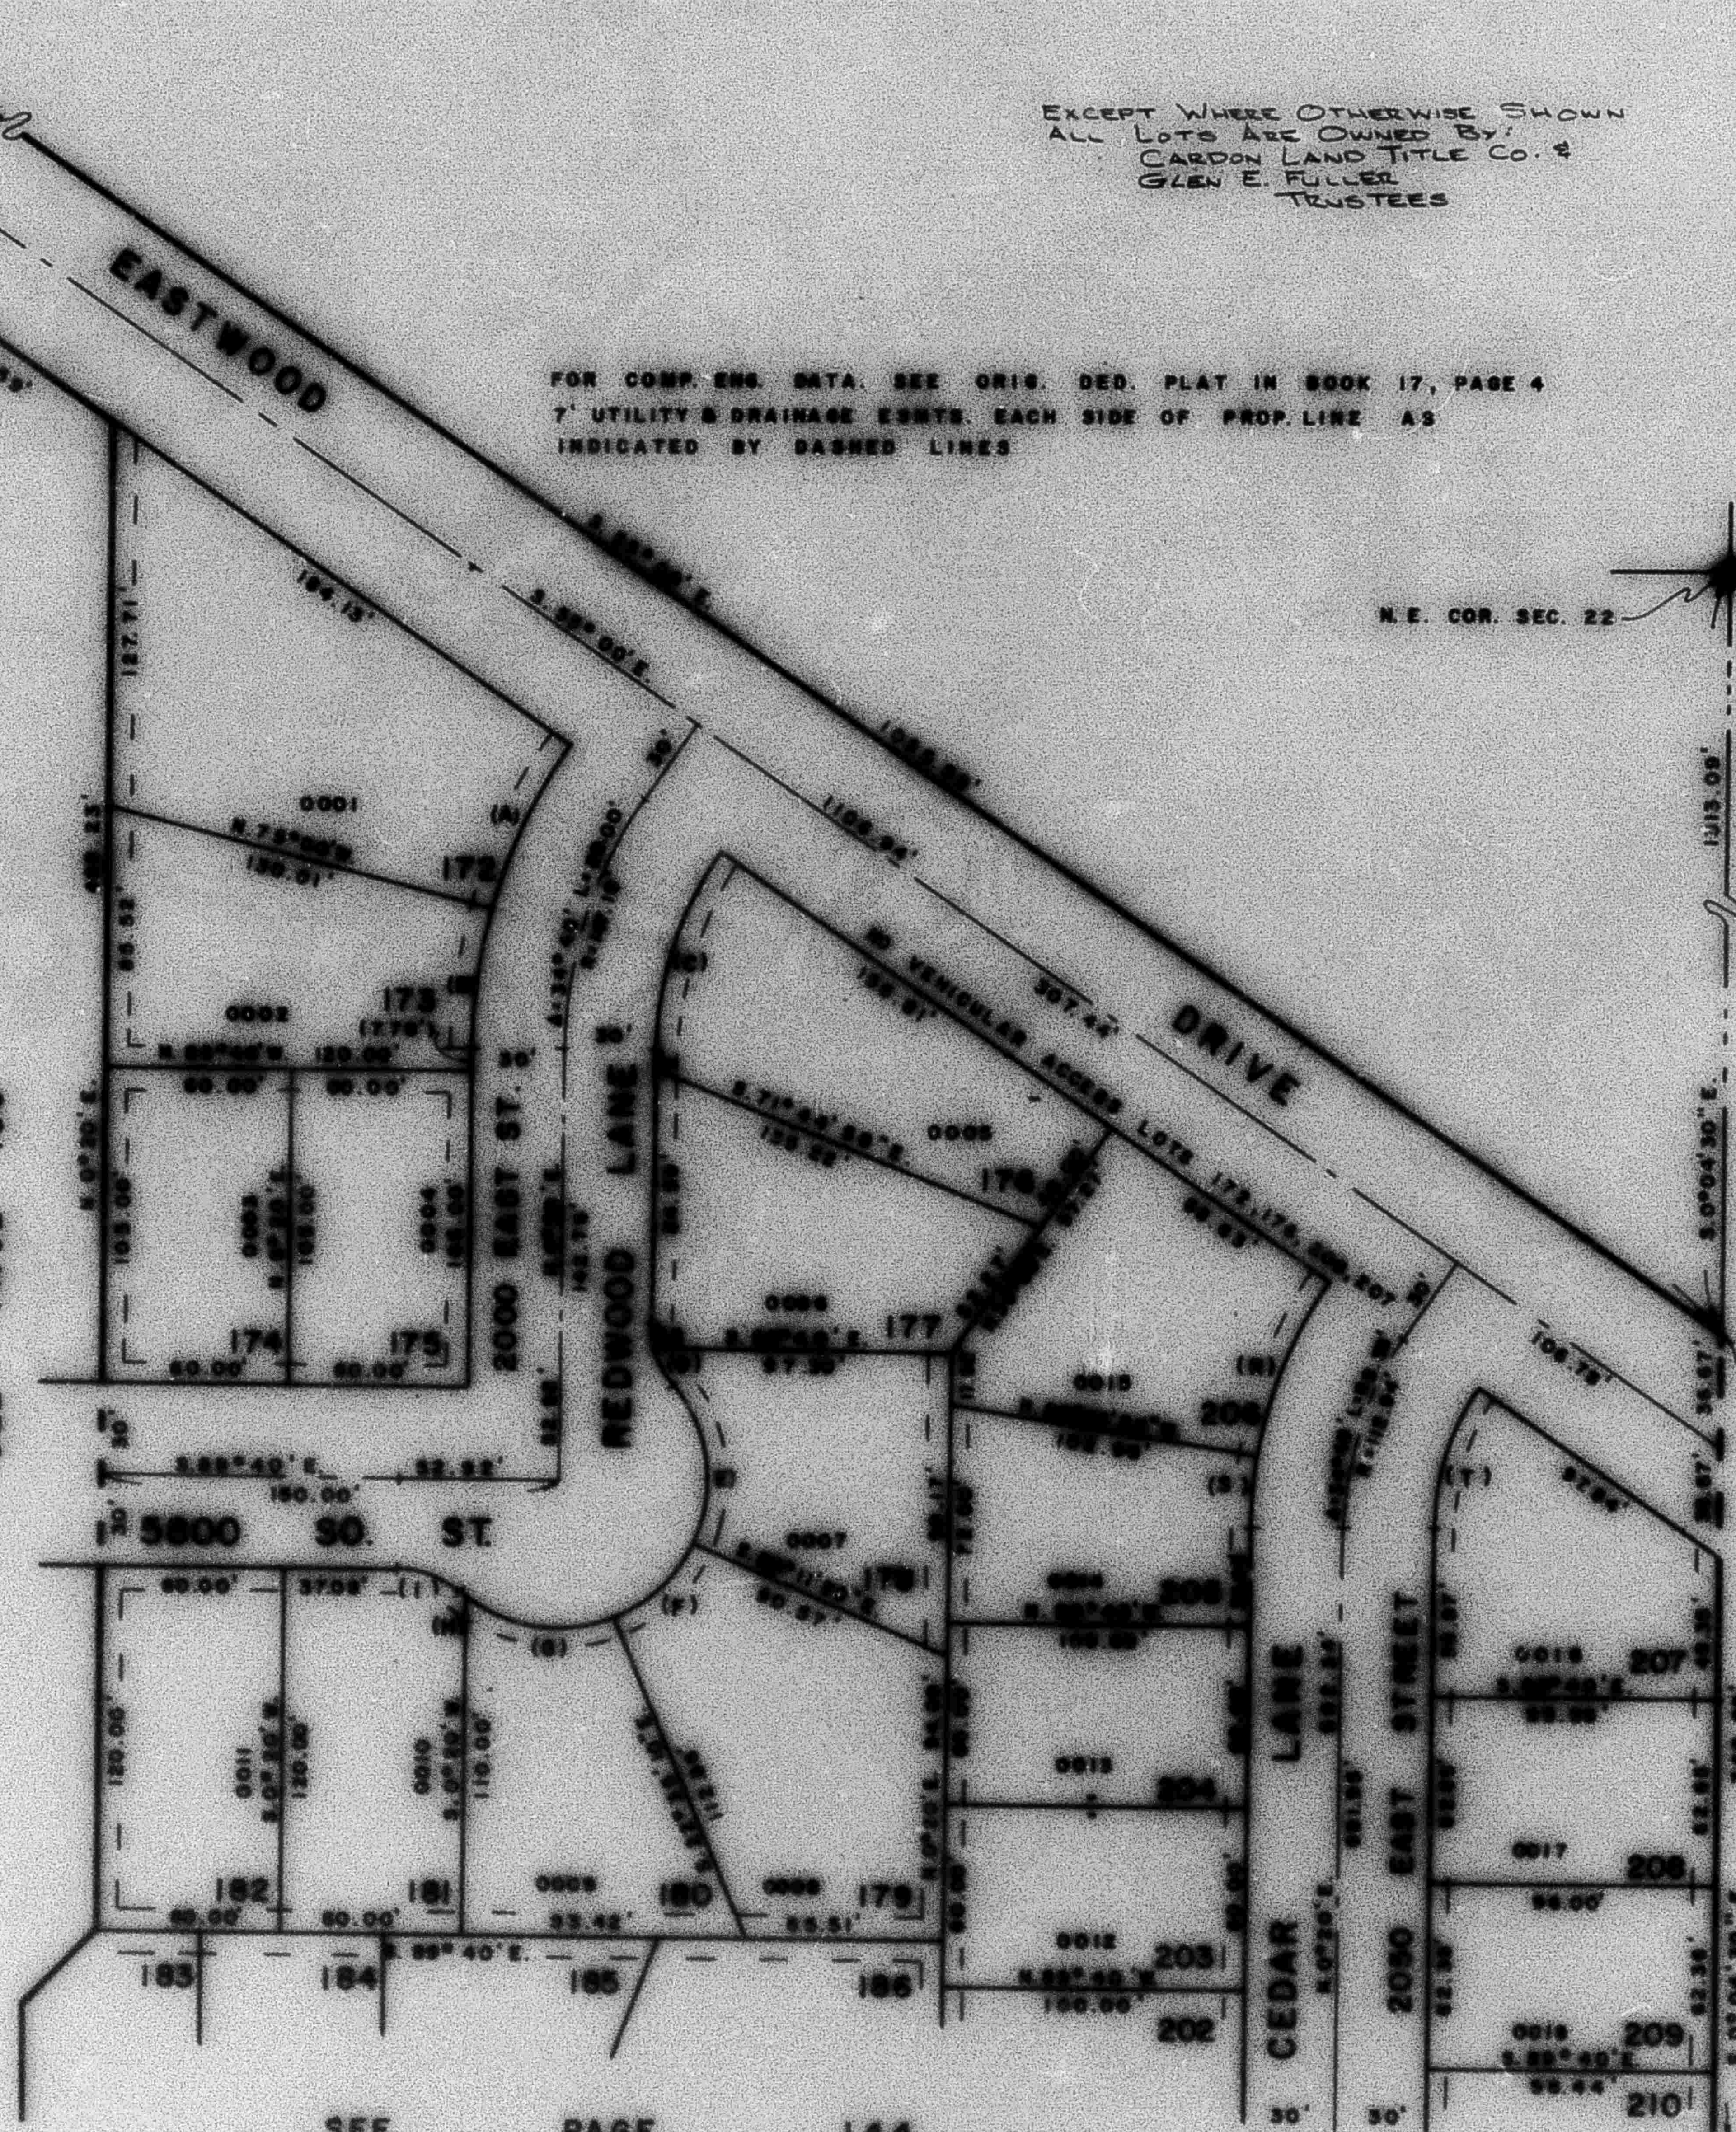

SEE

PAGE

144