

YORKSHIRE MEADOWS SUBDIVISION NO. 4

LOTS 172-182, 203-209

TAXING UNIT 27

IN SOUTH OGDEN CITY

PREFIX 07-143

SCALE 1" = 50'


FOR COMP. ENG. DATA. SEE ORIG. DED. PLAT IN BOOK 17, PAGE 4
7' UTILITY & DRAINAGE ESMTS. EACH SIDE OF PROP. LINE AS
INDICATED BY DASHED LINES

SEE PAGE 82

N.E. COR. SEC. 22

- A=20°00'
 (A) L=61.82'
 R=177.10'
 A=14°40'
 (B) L=45.33'
 R=177.10'
 A=34°40'
 (C) L=70.85'
 R=117.10'
 A=8°57'40"
 (U) L=9.93'
 R=30.00'
 A=22°27'04"
 (D) L=11.76'
 R=30.00'
 A=84°53'24"
 (E) L=56.63'
 R=50.00'
 A=43°36'10"
 (F) L=38.05'
 R=50.00'
 A=59°47'10"
 (G) L=52.17'
 R=50.00'
 A=4°32'04"
 (H) L=3.97'
 R=50.00'
 A=41°24'44"
 (I) L=21.68'
 R=30.00'
 A=25°48'26"
 (R) L=64.30'
 R=142.94'
 A=34°40"
 (T) L=50.18'
 R=82.94'
 A=8°53'34"
 (S) L=21.20'
 R=142.94'

SEE PAGE 136

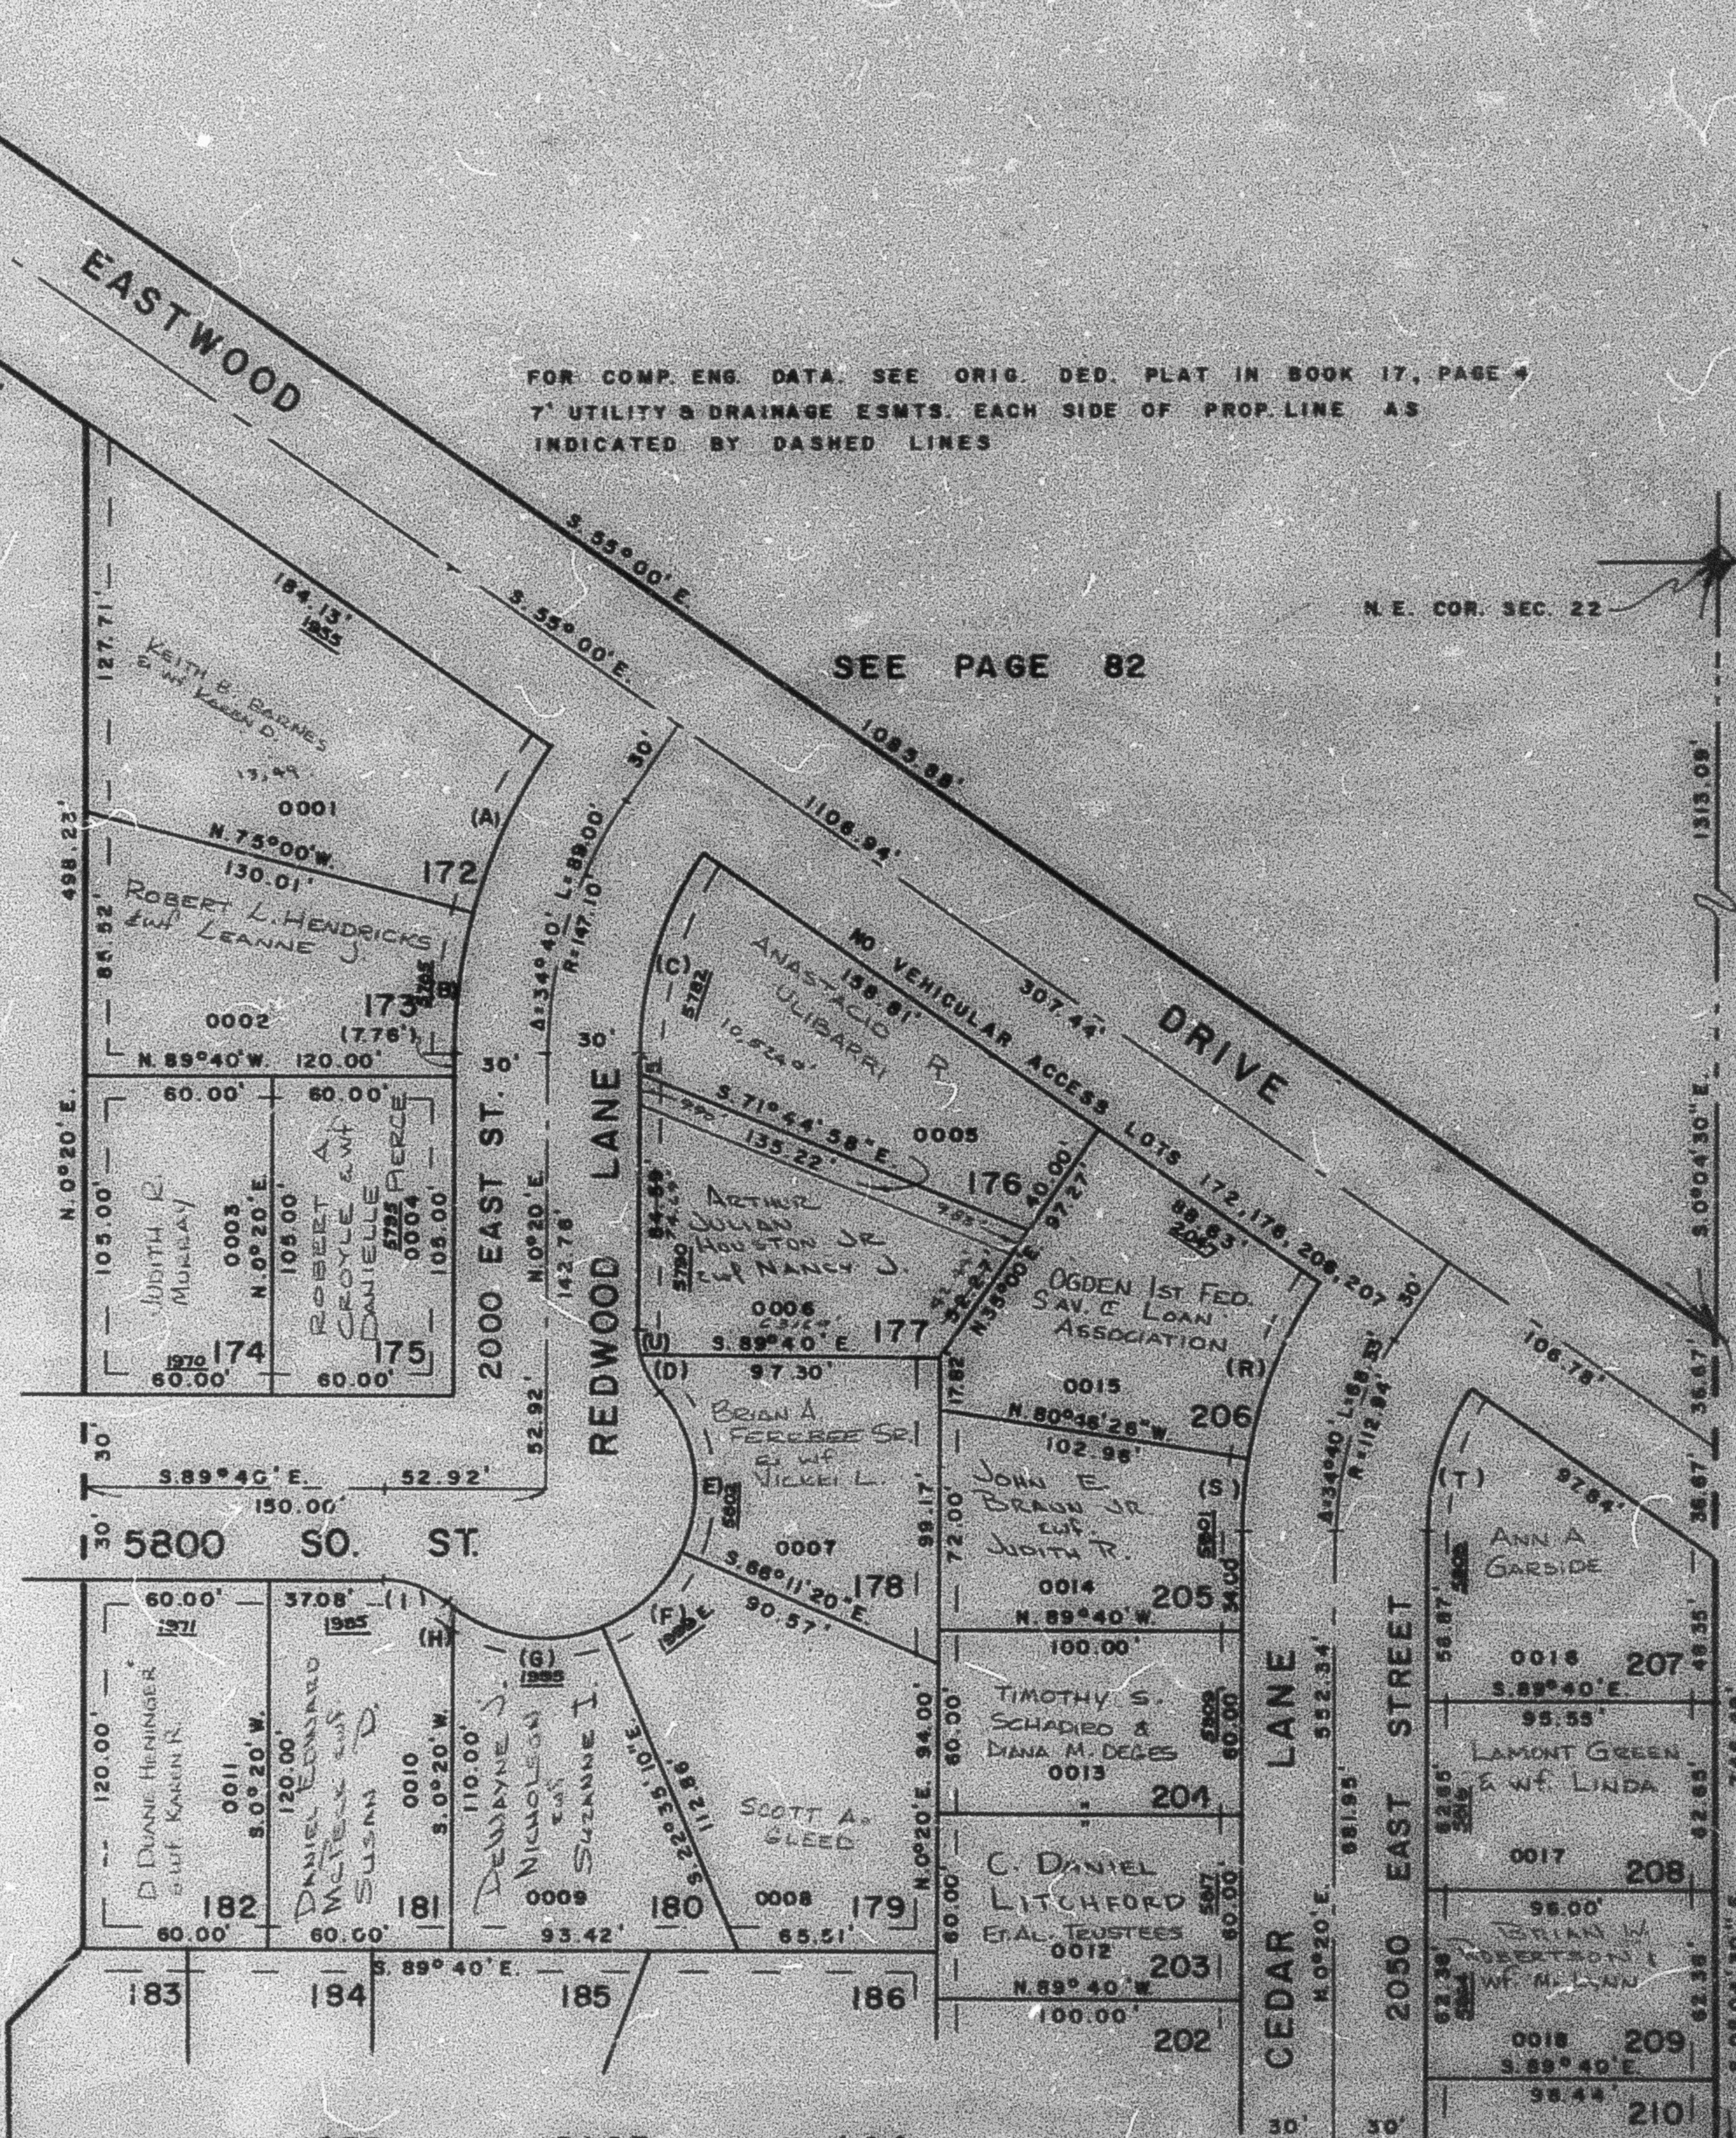

SEE PAGE 144

SEE PAGE 86