

PART OF N.E. 1/4 OF SEC. 22, T.5N., R.1W., S.L.B & M. YORKSHIRE MEADOWS SUBDIVISION NO. 4


LOTS 172 - 182, 203 - 209

IN SOUTH OGDEN CITY

SCALE 1" = 50'

TAXING UNIT: 27

SEE PAGE 82

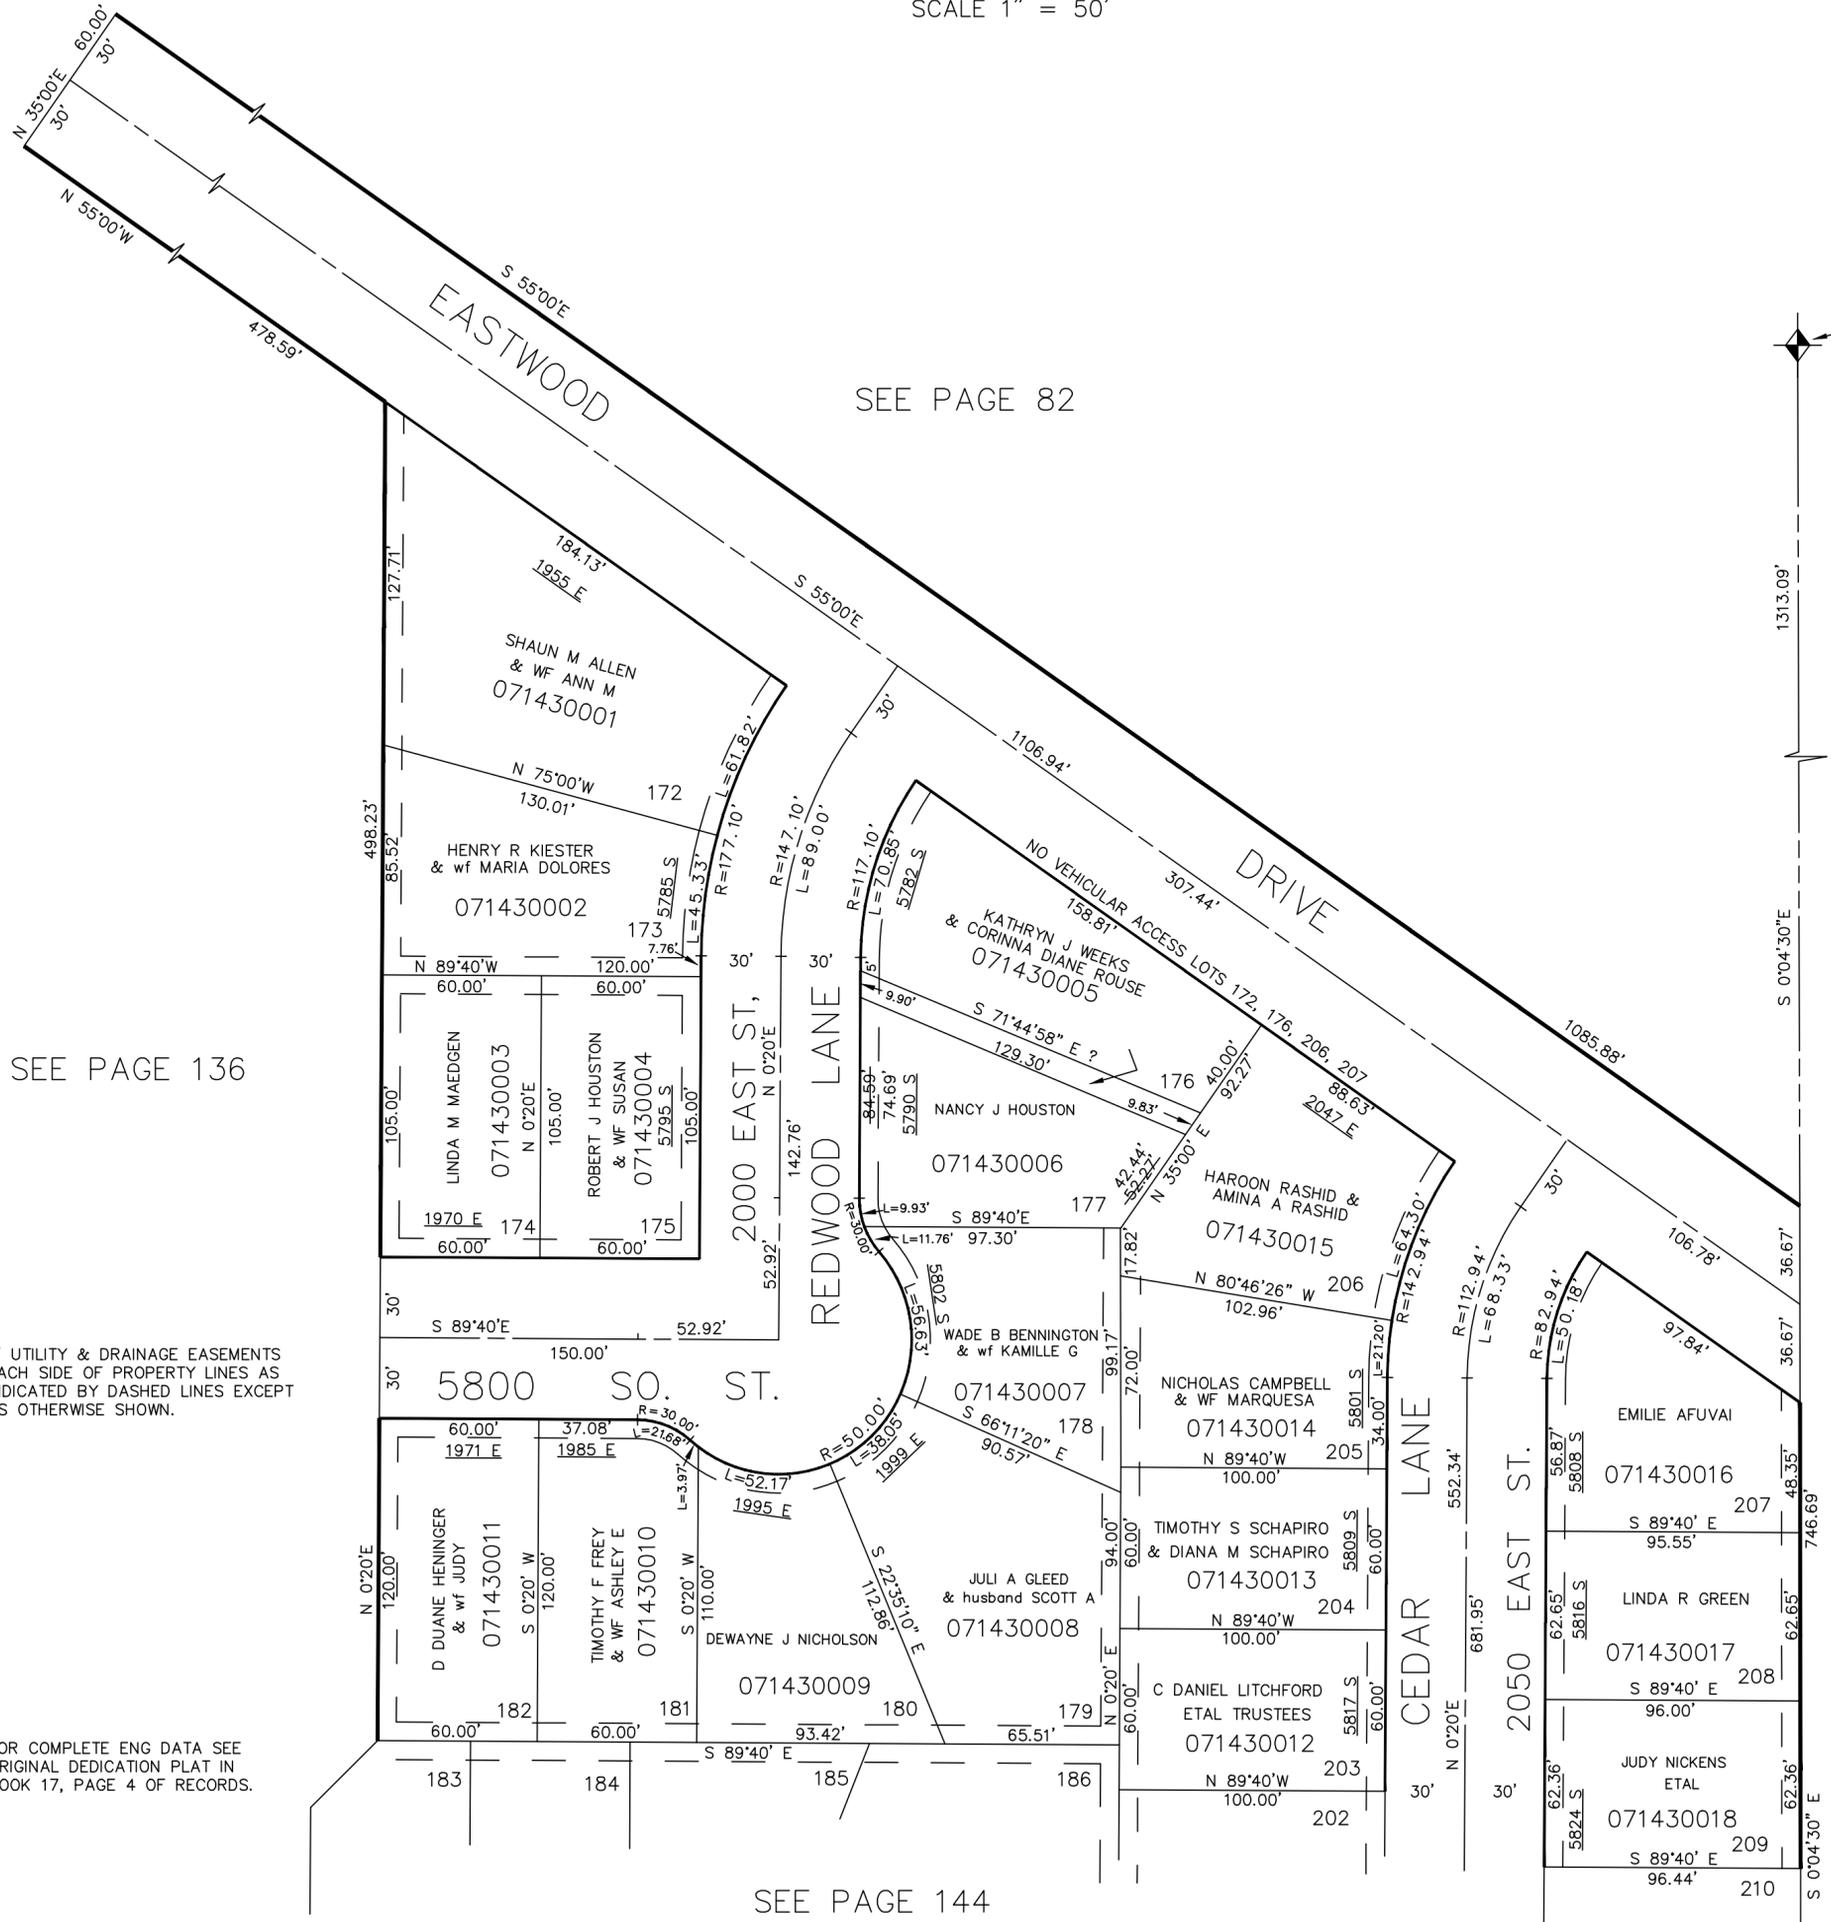

SEE PAGE 136

7' UTILITY & DRAINAGE EASEMENTS EACH SIDE OF PROPERTY LINES AS INDICATED BY DASHED LINES EXCEPT AS OTHERWISE SHOWN.

FOR COMPLETE ENG DATA SEE ORIGINAL DEDICATION PLAT IN BOOK 17, PAGE 4 OF RECORDS.

SEE PAGE 144

SEE PAGE 86