


PART OF N.E. 1/4 OF SEC. 22, T.5N., R.1W., S.L.B & M.
YORKSHIRE MEADOWS SUBDIVISION NO. 4

LOTS 172 - 182, 203 - 209

IN SOUTH OGDEN CITY
SCALE 1" = 50'

TAXING UNIT: 27

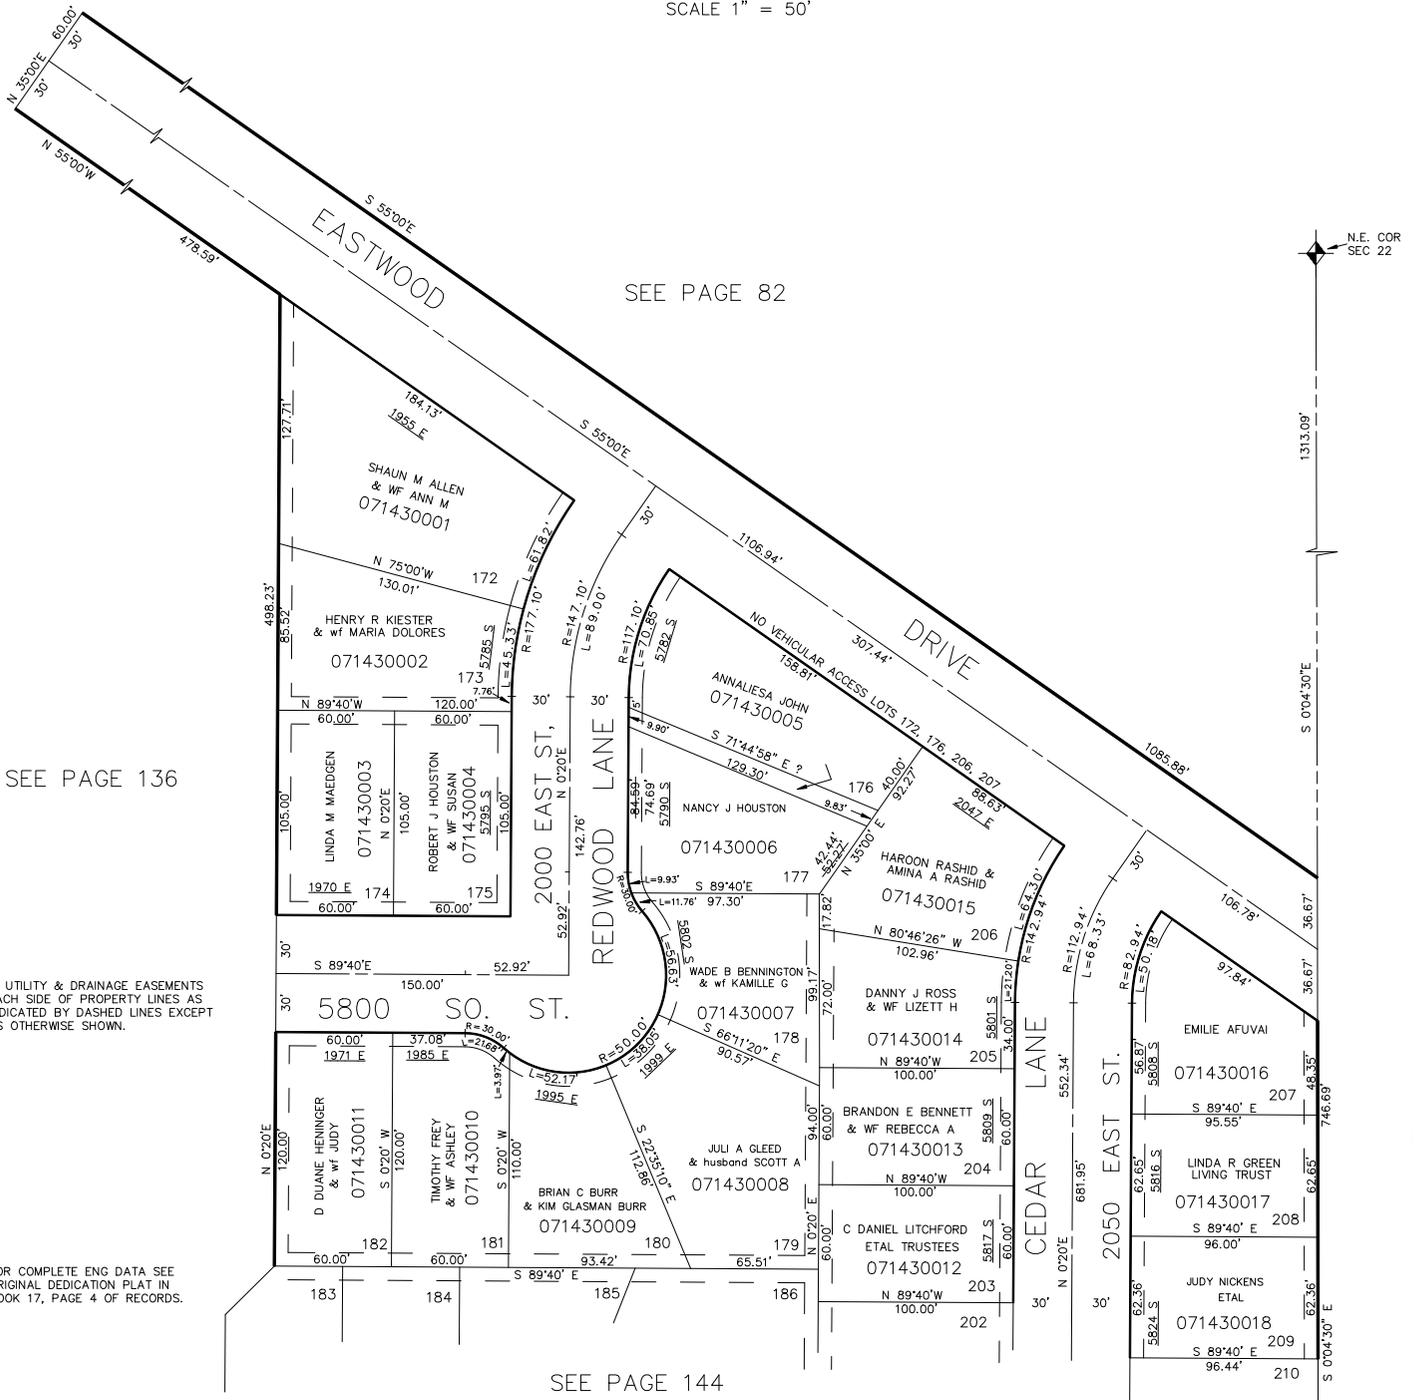

SEE PAGE 82

SEE PAGE 136

7' UTILITY & DRAINAGE EASEMENTS
EACH SIDE OF PROPERTY LINES AS
INDICATED BY DASHED LINES EXCEPT
AS OTHERWISE SHOWN.

FOR COMPLETE ENG DATA SEE
ORIGINAL DEDICATION PLAT IN
BOOK 17, PAGE 4 OF RECORDS.

SEE PAGE 144

SEE
PAGE
86