


PART OF N.E. 1/4 OF SEC. 22, T.5N., R.1W., S.L.B & M.
YORKSHIRE MEADOWS SUBDIVISION NO. 4
LOTS 172 - 182, 203 - 209

TAXING UNIT: 27

IN SOUTH OGDEN CITY
SCALE 1" = 50'

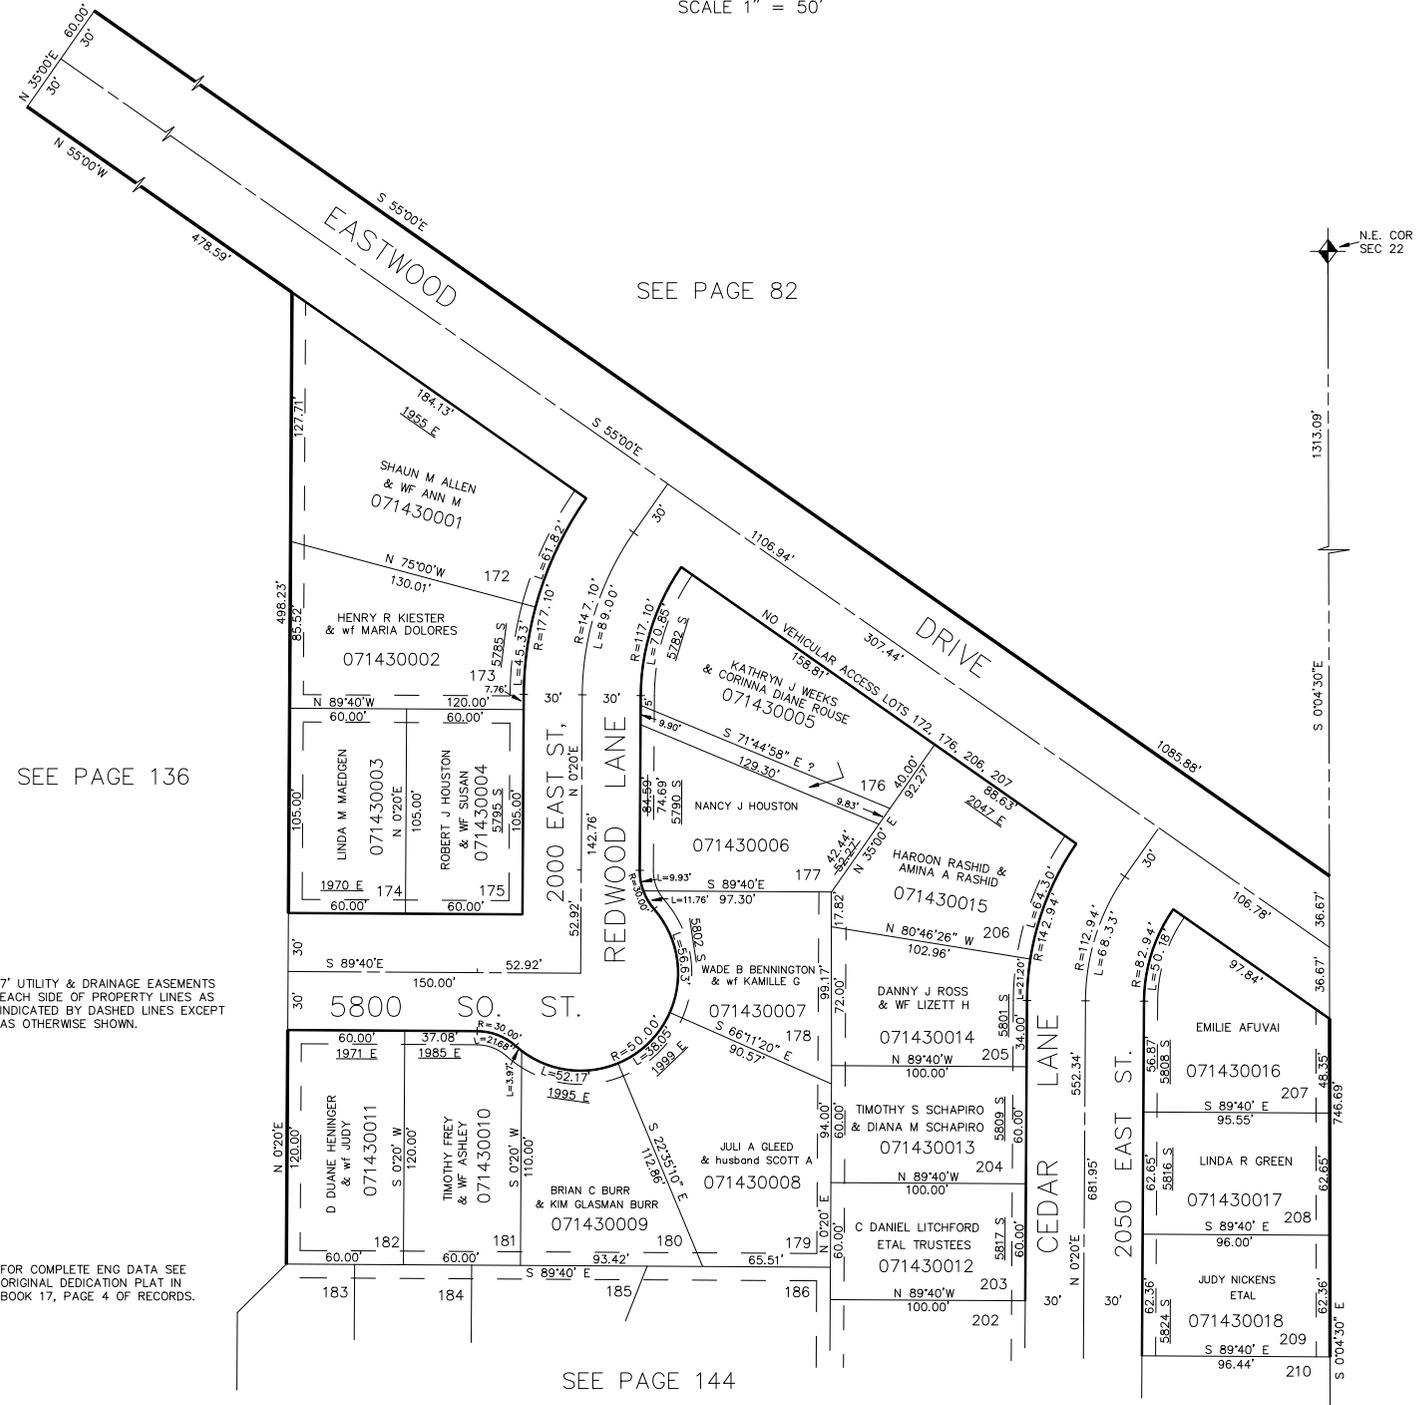

SEE PAGE 82

SEE PAGE 136

SEE PAGE 86

SEE PAGE 144

7' UTILITY & DRAINAGE EASEMENTS EACH SIDE OF PROPERTY LINES AS INDICATED BY DASHED LINES EXCEPT AS OTHERWISE SHOWN.

FOR COMPLETE ENG DATA SEE ORIGINAL DEDICATION PLAT IN BOOK 17, PAGE 4 OF RECORDS.