

PART OF NE 1/4 OF SEC. 22, T.5 N., R.1 W., S.L.B. & M.

144

YORKSHIRE MEADOWS SUBDIVISION NO. 4

LOTS 183-202, 210-223

TAXING UNIT 75

IN SOUTH OGDEN CITY

PREFIX 07-144


SCALE 1" = 50'

EXCEPT WHERE OTHERWISE SHOWN
ALL LOTS ARE OWNED BY
CARSON LAND TITLE CO.
CLARENCE E. FULLER
TRUSTEE

SEE PAGE 143

- (J) A=48°33'54"
L=24.38'
R=30.00'
- (Y) A=47°29'53"
L=3.92'
R=30.00'
- (K) A=48°42'05"
L=54.72'
R=30.00'
- (L) A=47°17'39"
L=41.27'
R=30.00'
- (W) A=44°00'
L=30.40'
R=30.00'
- (N) A=48°44'29"
L=48.53'
R=30.00'
- (G) A=40°09'19"
L=52.44'
R=30.00'
- (P) A=47°45'18"
L=3.92'
R=30.00'
- (Q) A=40°47'38"
L=21.36'
R=30.00'

SEE PAGE 137

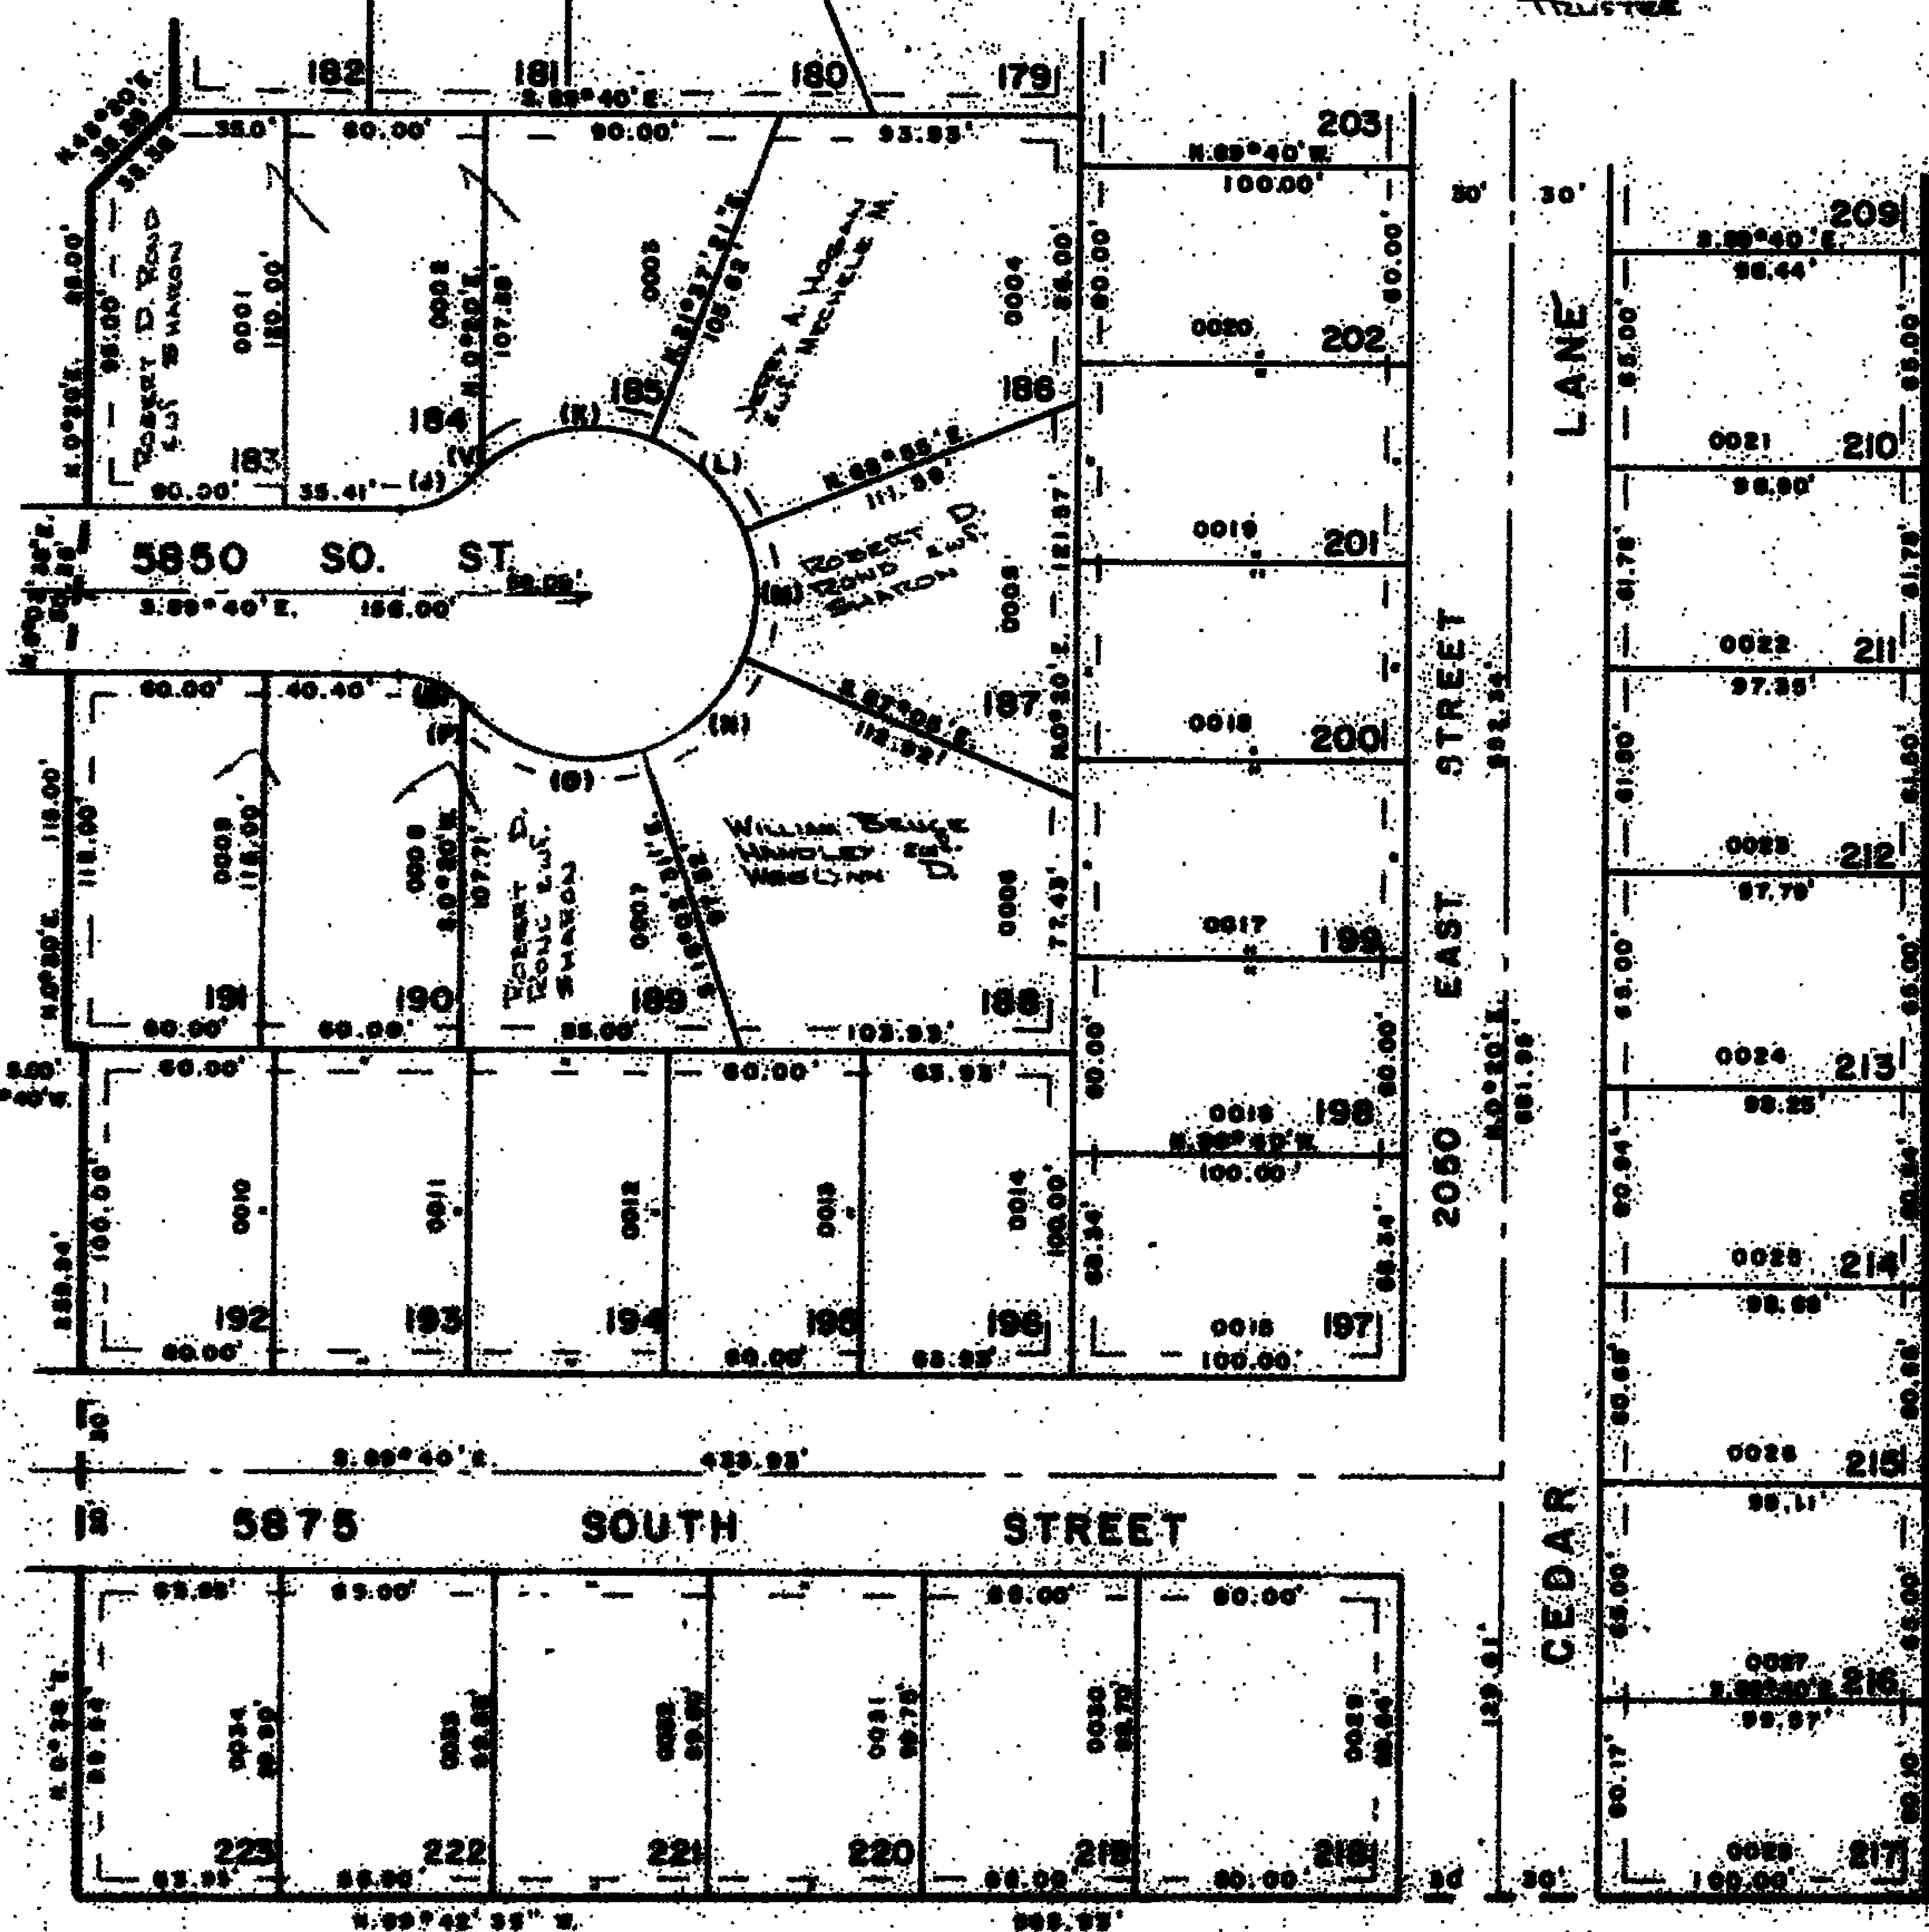

FOR COMPLETE END DATA SEE ORIG. SED. PLAT IN BOOK 17, PAGE 4
UTILITY & DRAINAGE EASEMENTS EACH SIDE OF PROPERTY LINE
AS INDICATED BY DASHED LINES

REF. 8-71