

PART OF N.E. 1/4 OF SEC. 22, T.5 N., R.1 W., S.L.B. & M.

144

YORKSHIRE MEADOWS SUBDIVISION NO. 4

LOTS 183-202, 210-223

TAXING UNIT - 75

IN SOUTH OGDEN CITY

PREFIX 07-144


SCALE 1" = 50'

EXCEPT WHERE OTHERWISE SHOWN
ALL LOTS ARE OWNED BY
CAROL LANE TRUST CO.
GLENN E. FULLER
TRUSTEE

SEE PAGE 143

- (J) $\Delta = 46^{\circ}33'54''$
 $L = 24.38'$
 $R = 30.00'$
- (V) $\Delta = 4^{\circ}29'53''$
 $L = 3.92'$
 $R = 50.00'$
- (K) $\Delta = 82^{\circ}42'05''$
 $L = 54.72'$
 $R = 50.00'$
- (L) $\Delta = 47^{\circ}17'39''$
 $L = 41.27'$
 $R = 50.00'$
- (M) $\Delta = 44^{\circ}00'$
 $L = 38.40'$
 $R = 50.00'$
- (N) $\Delta = 48^{\circ}44'29''$
 $L = 42.53'$
 $R = 50.00'$
- (O) $\Delta = 60^{\circ}58'15''$
 $L = 52.44'$
 $R = 50.00'$
- (P) $\Delta = 5^{\circ}46'18''$
 $L = 3.02'$
 $R = 30.00'$
- (Q) $\Delta = 40^{\circ}47'36''$
 $L = 21.56'$
 $R = 30.00'$

SEE PAGE 137

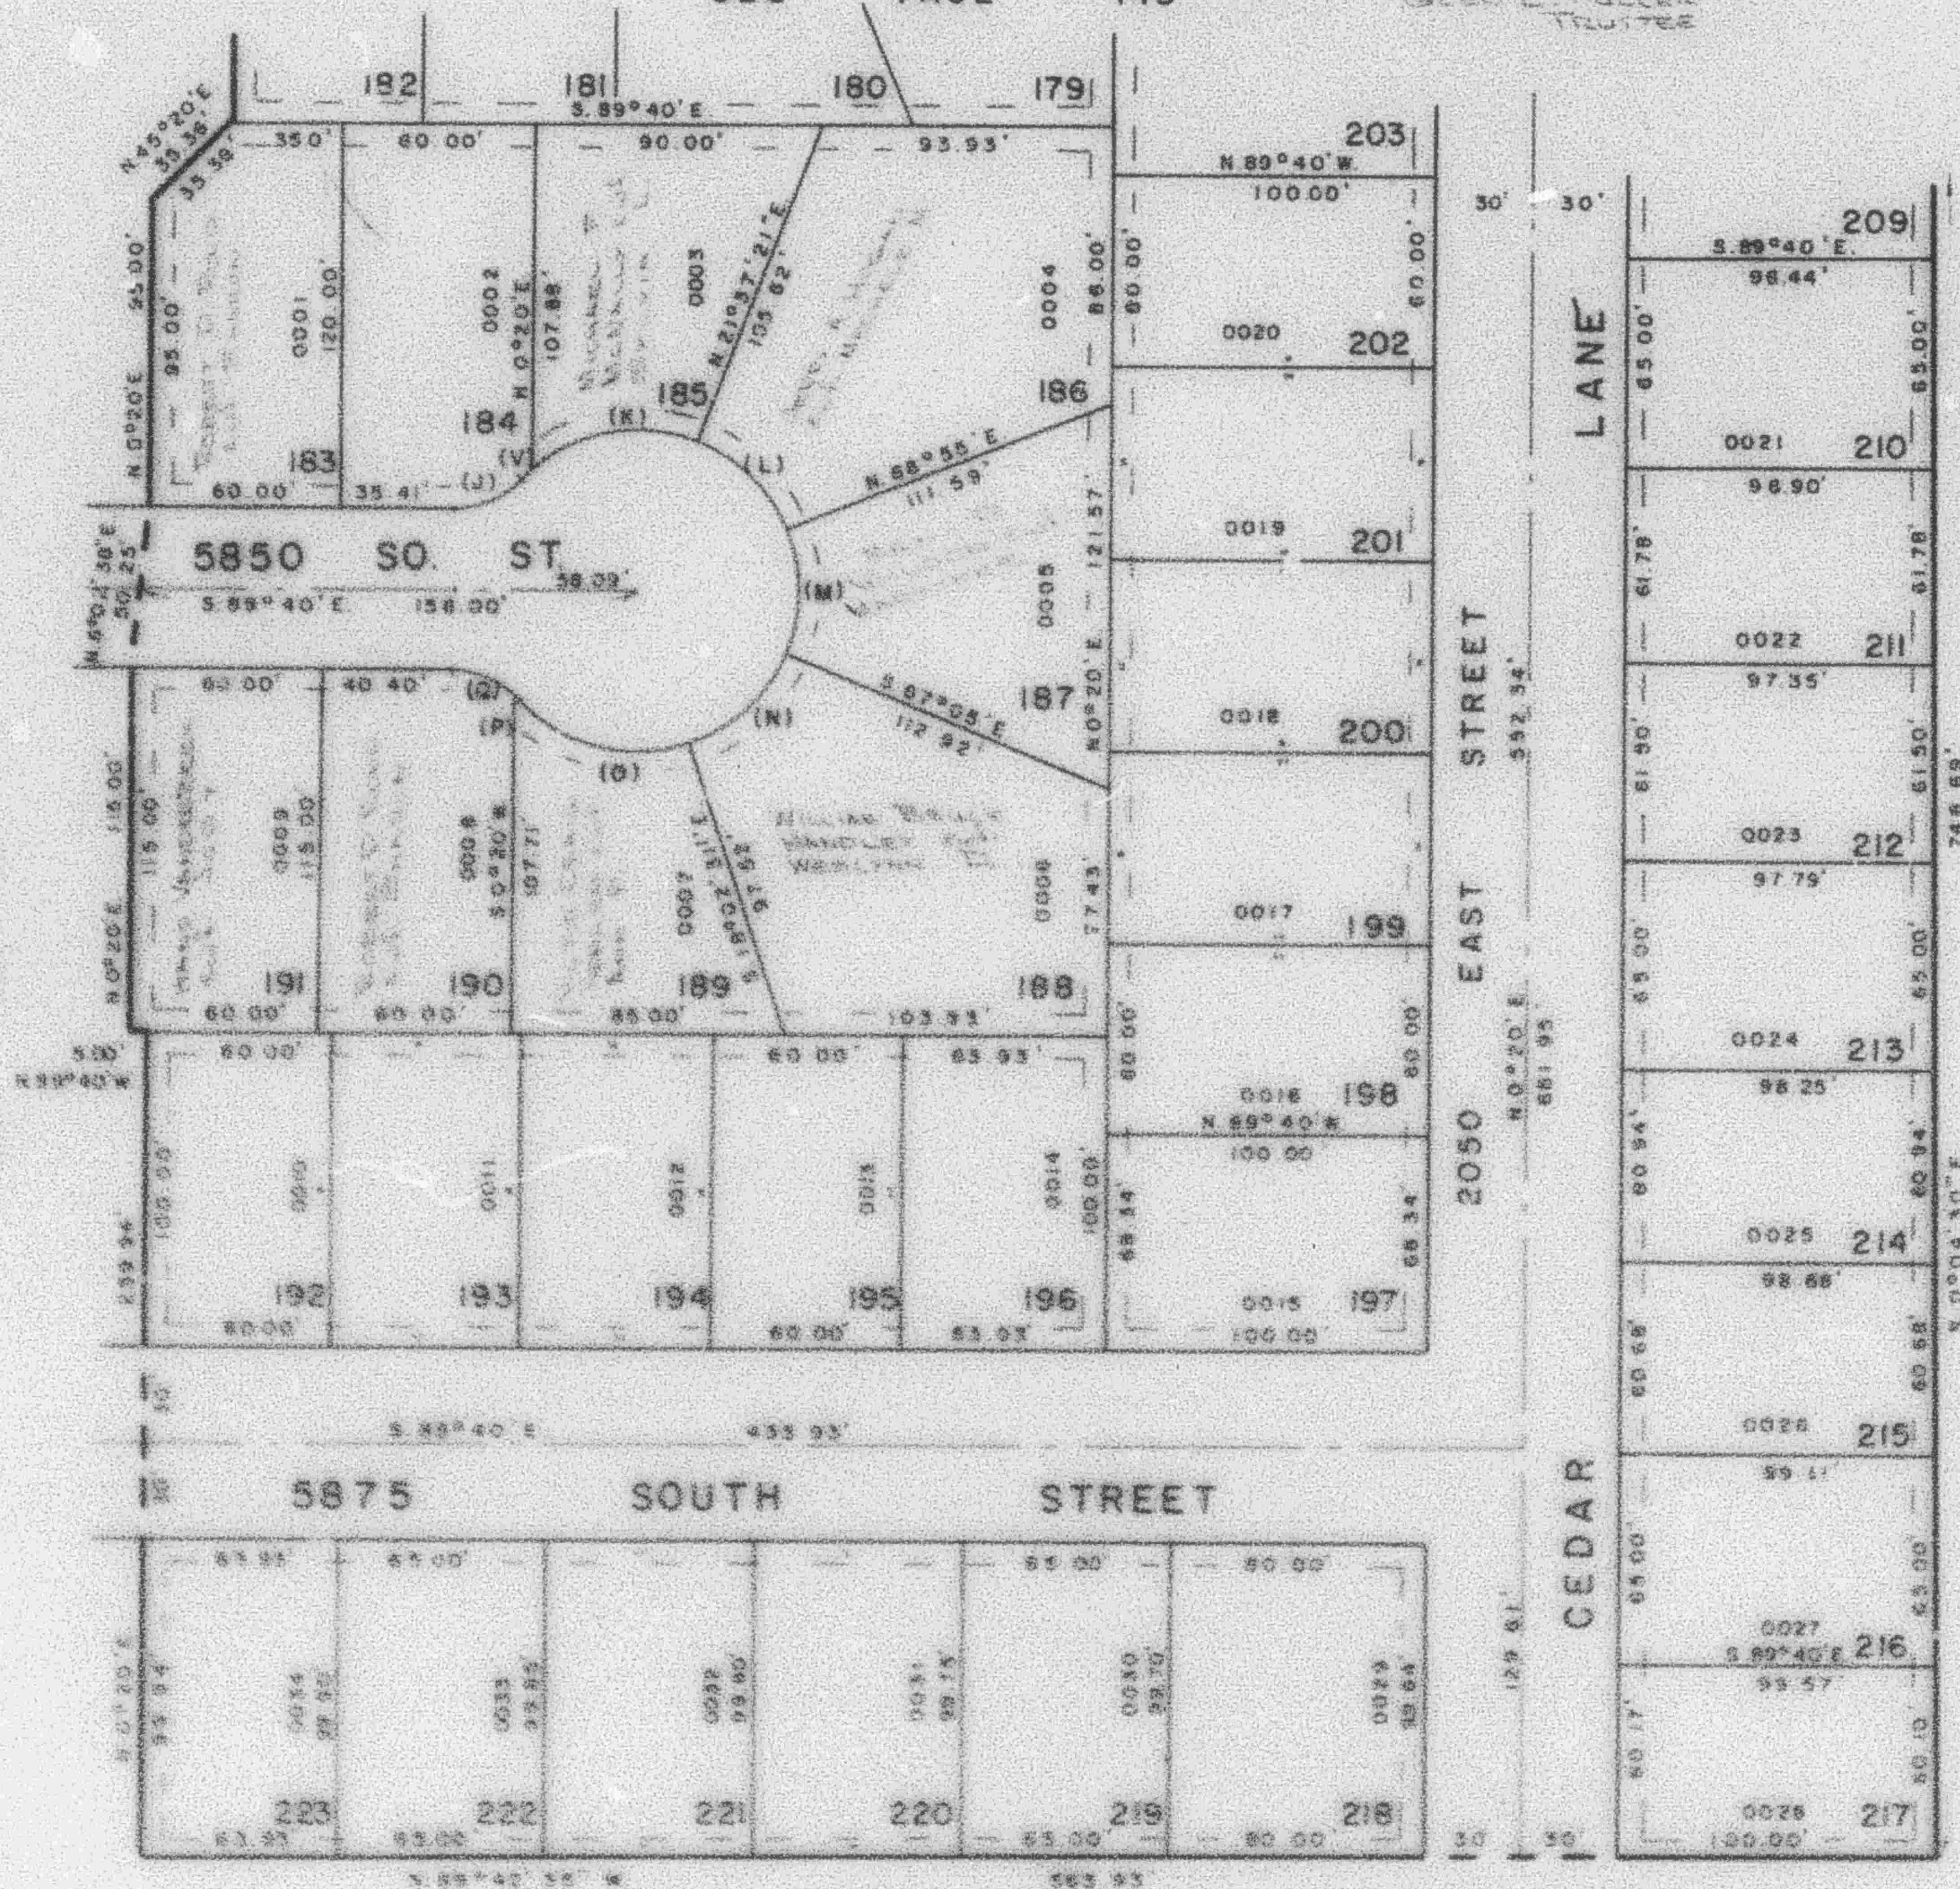

FOR COMPLETE AND DATA SEE DRG. 363 PLAT IN BOOK 17, PAGE 4
IF UTILITY & DRAINAGE EXISTENTS EACH SIDE OF PROPERTY LINE
AS INDICATED BY DASHED LINES