

YORKSHIRE MEADOWS SUBDIVISION NO. 4

LOTS 183-202, 210-223

TAXING UNIT 75

IN SOUTH OGDEN CITY

PREFIX 07-144


SCALE 1" = 50'

EXCEPT WHERE OTHERWISE SHOWN
ALL LOTS ARE OWNED BY:
CARDON LAND TITLE CO &
GLEN E. FULLER
TRUSTEE

SEE PAGE 143

- (J) $\Delta = 40^{\circ}33'54''$
L = 24.38'
R = 30.00'
- (Y) $\Delta = 47^{\circ}28'53''$
L = 5.98'
R = 30.00'
- (K) $\Delta = 50^{\circ}48'06''$
L = 24.72'
R = 30.00'
- (L) $\Delta = 47^{\circ}17'39''$
L = 41.87'
R = 30.00'
- (M) $\Delta = 44^{\circ}00'$
L = 38.40'
R = 30.00'
- (N) $\Delta = 48^{\circ}44'29''$
L = 42.53'
R = 30.00'
- (O) $\Delta = 50^{\circ}08'15''$
L = 52.44'
R = 30.00'
- (P) $\Delta = 5^{\circ}48'18''$
L = 3.02'
R = 30.00'
- (Q) $\Delta = 40^{\circ}47'36''$
L = 21.36'
R = 30.00'

SEE PAGE 137

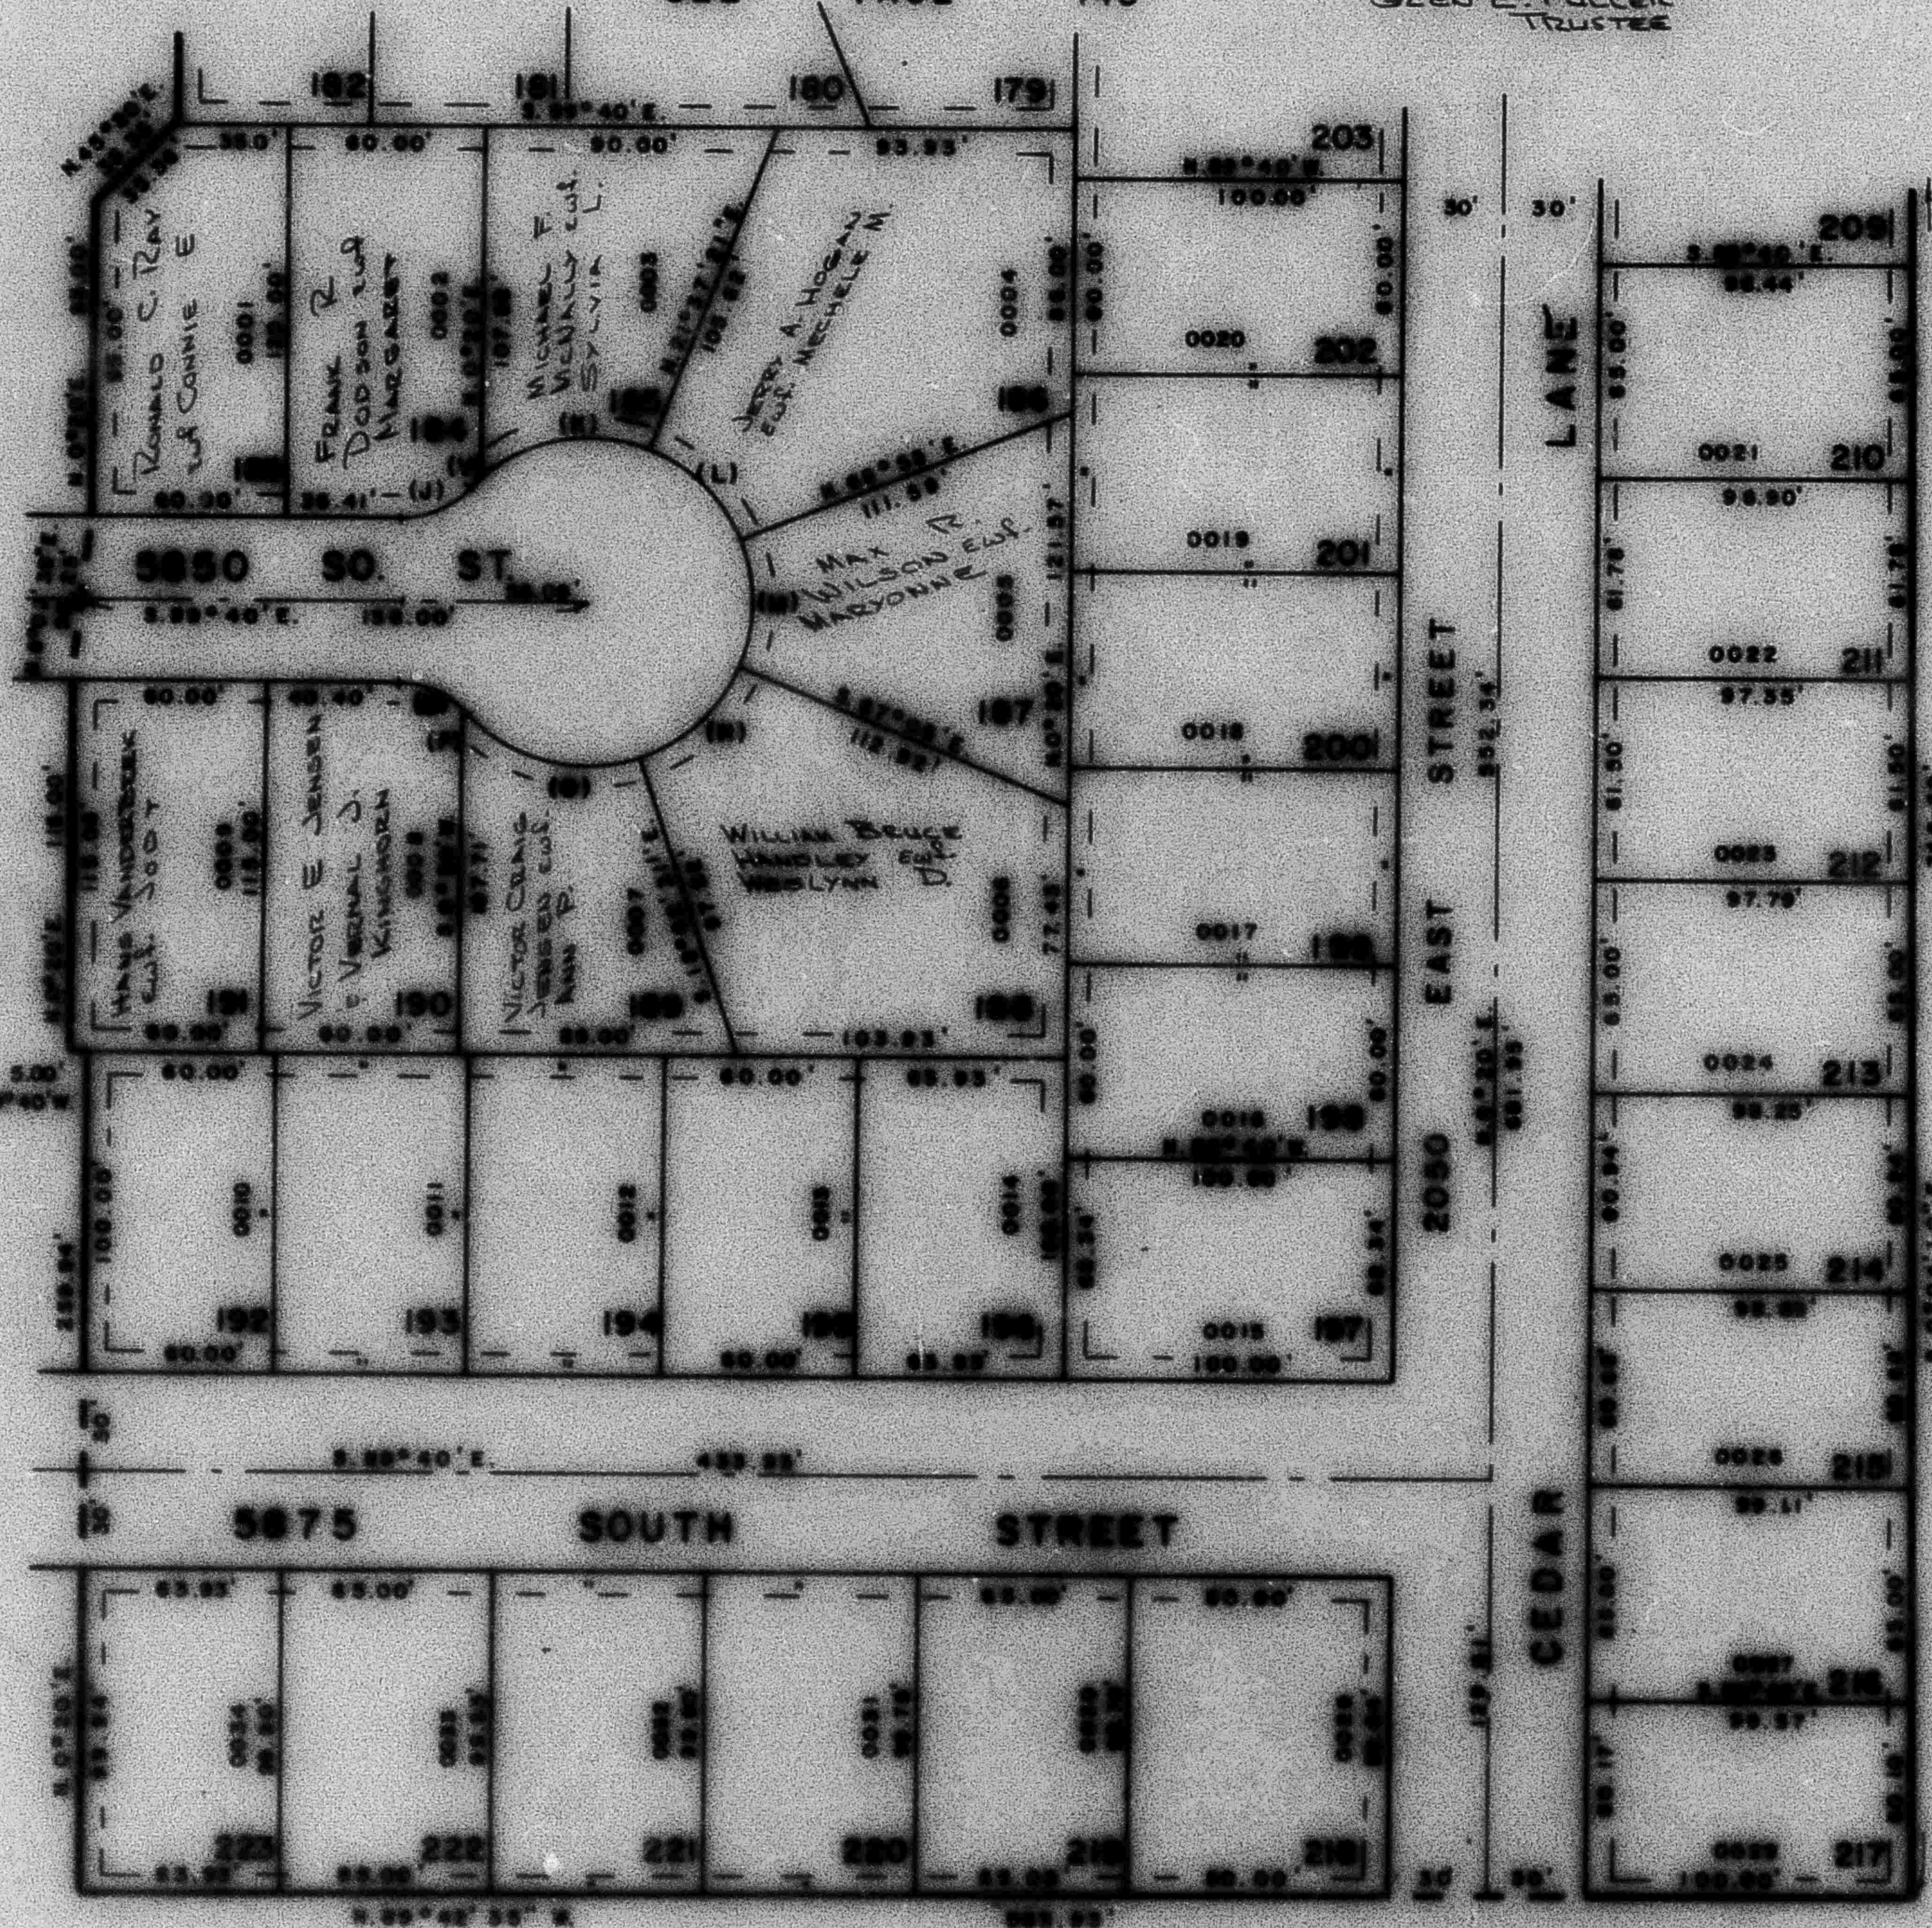

FOR COMPLETE END DATA SEE ORIG. DEED. PLAT IN BOOK 17, PAGE 4
7' UTILITY & DRAINAGE EASEMENTS EACH SIDE OF PROPERTY LINE
AS INDICATED BY DASHED LINES