

## YORKSHIRE MEADOWS SUBDIVISION NO. 4

LOTS 183-202, 210-223

TAXING UNIT 75

IN SOUTH OGDEN CITY

PREFIX 07-144

SCALE 1" = 50'

EXCEPT WHERE OTHERWISE SHOWN  
ALL LOTS ARE OWNED BY:  
ROBERT D. TOND  
and SHARON

(J)  $A=46^{\circ}33'54''$   
 $L=24.38'$   
 $R=30.00'$

(V)  $A=4^{\circ}29'53''$   
 $L=3.92'$   
 $R=50.00'$

(K)  $A=62^{\circ}42'05''$   
 $L=54.72'$   
 $R=50.00'$

(L)  $A=47^{\circ}17'39''$   
 $L=41.27'$   
 $R=50.00'$

(M)  $A=44^{\circ}00'$   
 $L=38.40'$   
 $R=50.00'$


(N)  $A=48^{\circ}44'29''$   
 $L=42.53'$   
 $R=50.00'$

(O)  $A=60^{\circ}05'15''$   
 $L=52.44'$   
 $R=50.00'$

(P)  $A=5^{\circ}46'18''$   
 $L=3.02'$   
 $R=30.00'$

(Q)  $A=40^{\circ}47'36''$   
 $L=21.36'$   
 $R=30.00'$

SEE PAGE 137

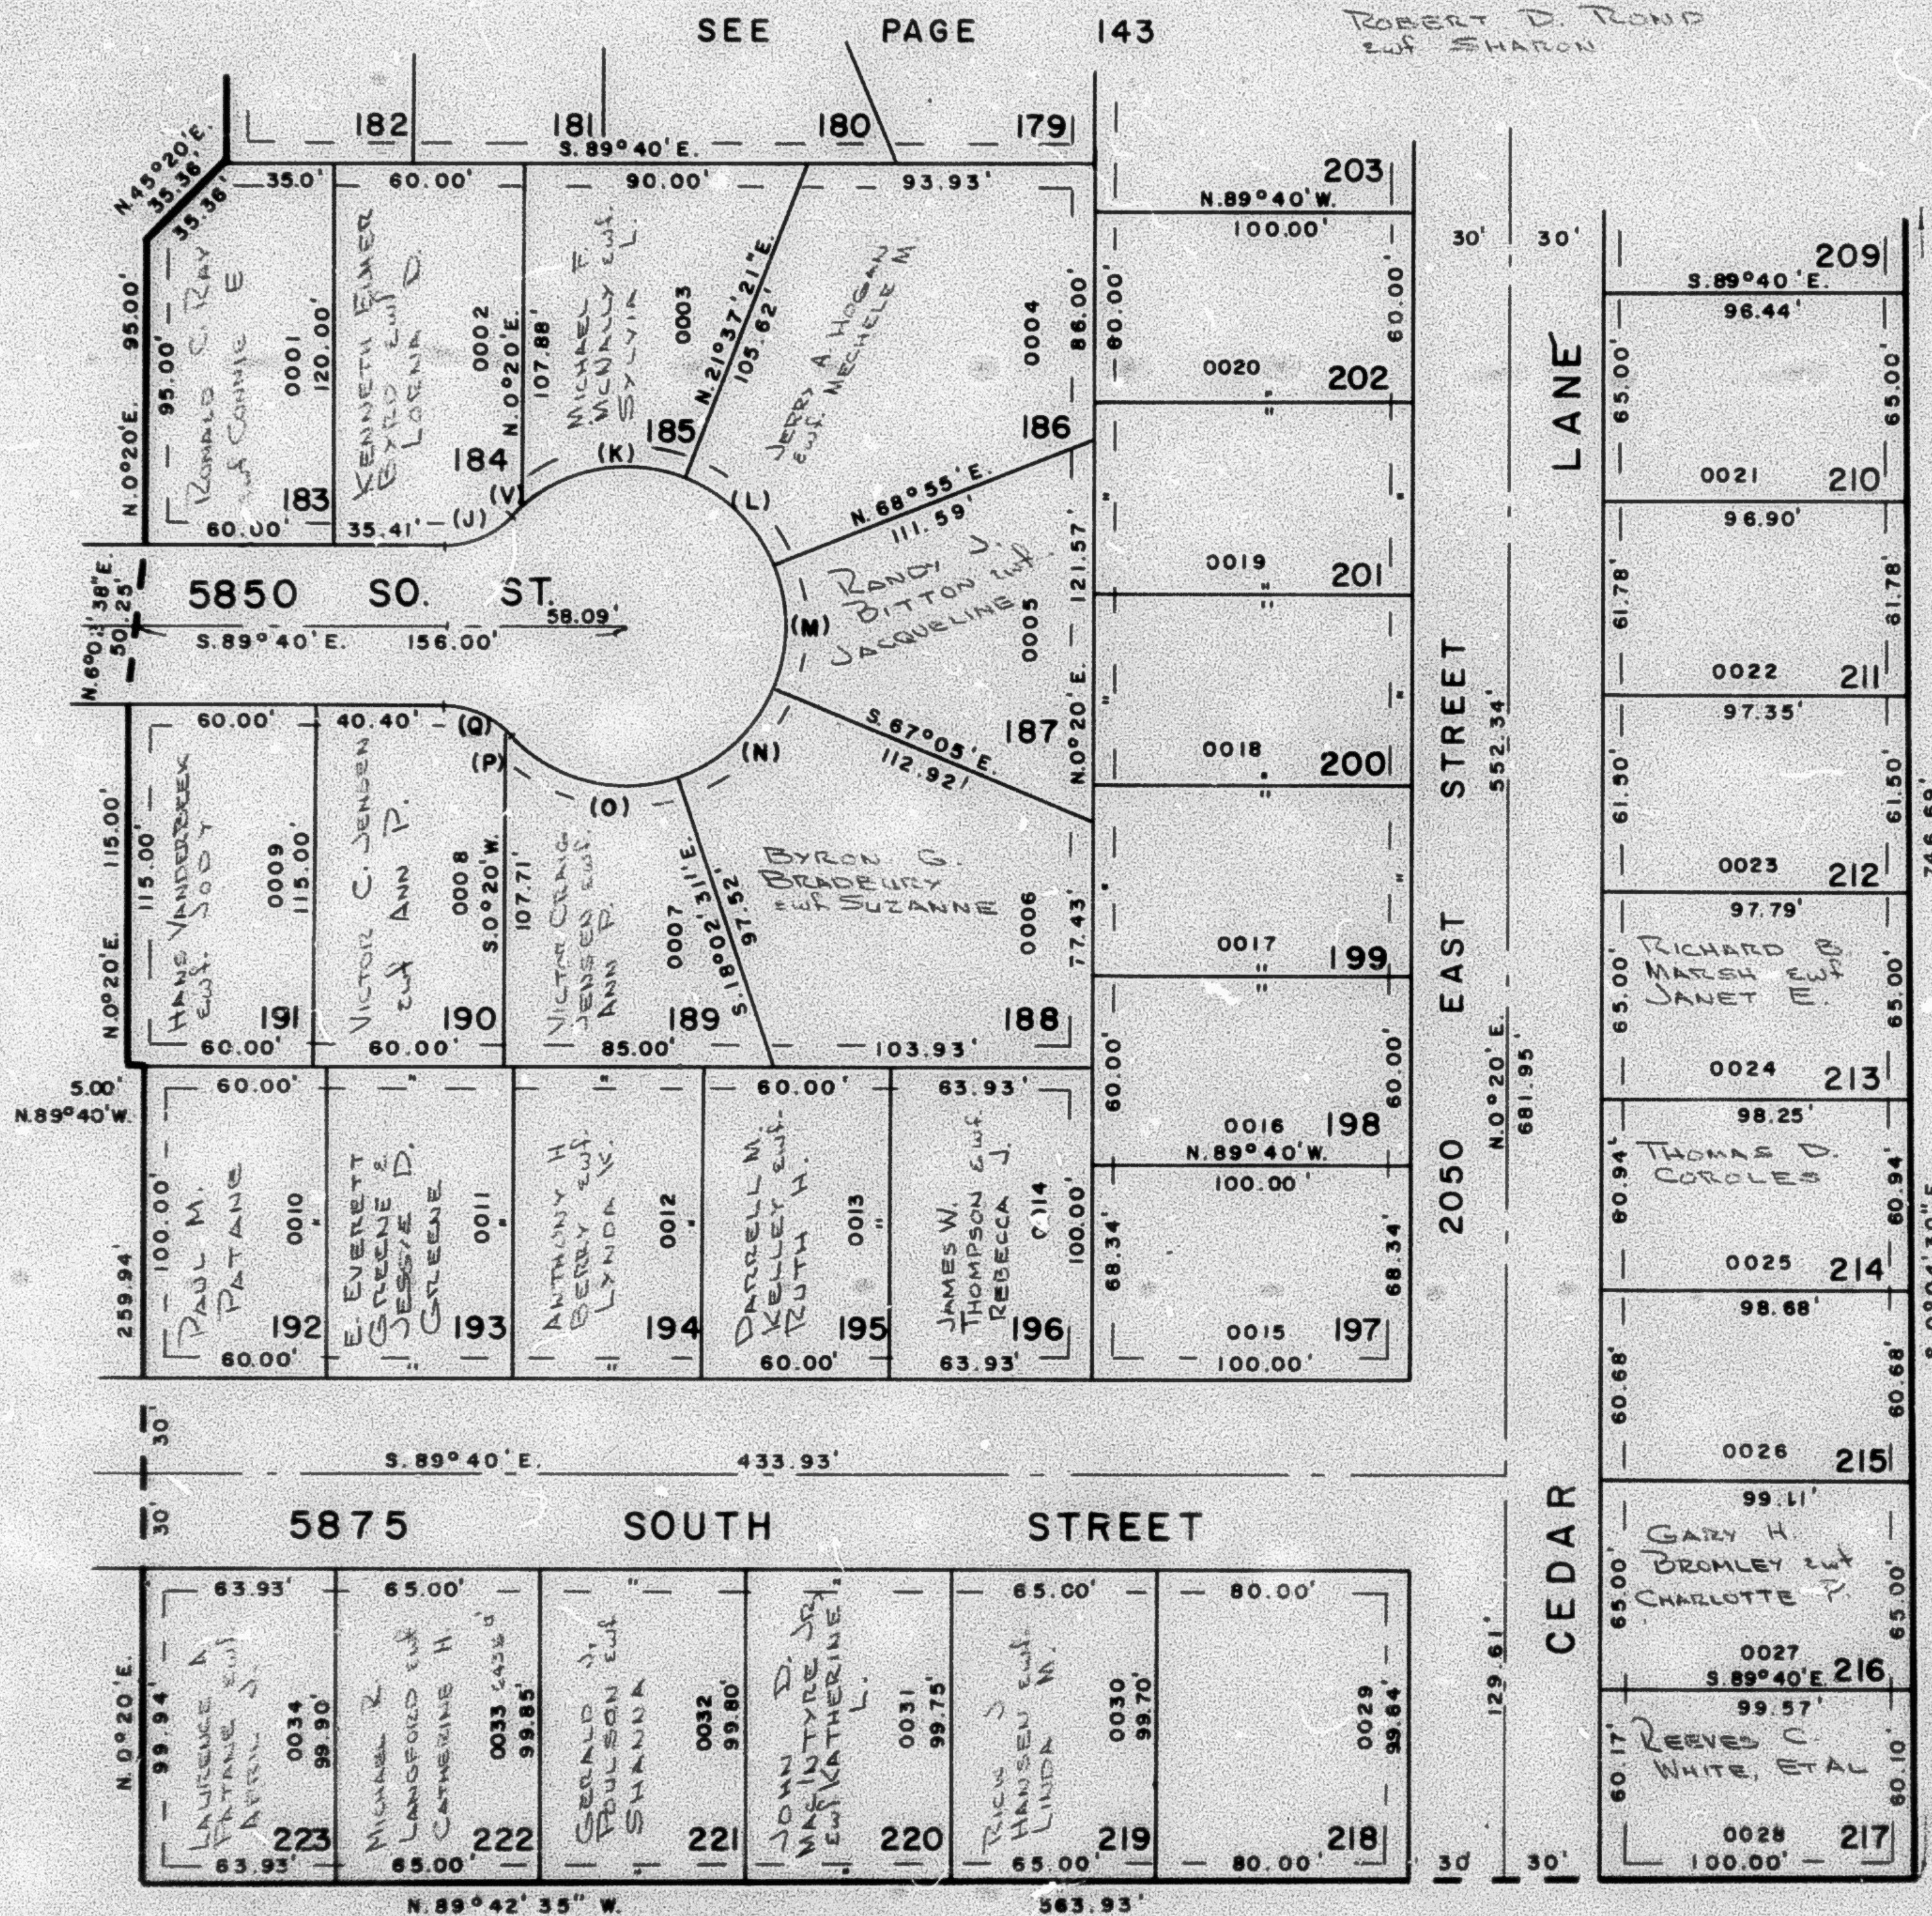

SEE PAGE 82

FOR COMPLETE ENG. DATA SEE ORIG. DED. PLAT IN BOOK 17, PAGE 4

7' UTILITY & DRAINAGE EASEMENTS EACH SIDE OF PROPERTY LINE  
AS INDICATED BY DASHED LINES