

PART OF N.E. 1/4 OF SEC. 22, T.5 N., R.1 W., S.L.B.&M.
YORKSHIRE MEADOWS SUBDIVISION NO. 4

LOTS 183-202, 210-223

TAXING UNIT 75

IN SOUTH OGDEN CITY

PREFIX 07-144

SCALE 1" = 50'


144

EXCEPT WHERE OTHERWISE SHOWN
 ALL LOTS ARE OWNED BY:
 ROBERT D. THOMPSON
 & SHARON

SEE PAGE 143

- (J) A=48°33'54"
 L=24.38'
 R=30.00'
 (V) A=4°28'53"
 L=3.92'
 R=50.00'
 (K) A=62°42'05"
 L=54.72'
 R=50.00'
 (L) A=47°17'39"
 L=41.27'
 R=50.00'
 (M) A=44°00'
 L=38.40'
 R=50.00'
 (N) A=48°44'26"
 L=42.53'
 R=50.00'
 (O) A=60°05'15"
 L=52.44'
 R=50.00'
 (P) A=5°48'18"
 L=3.02'
 R=30.00'
 (Q) A=40°47'36"
 L=21.36'
 R=30.00'

SEE PAGE 137

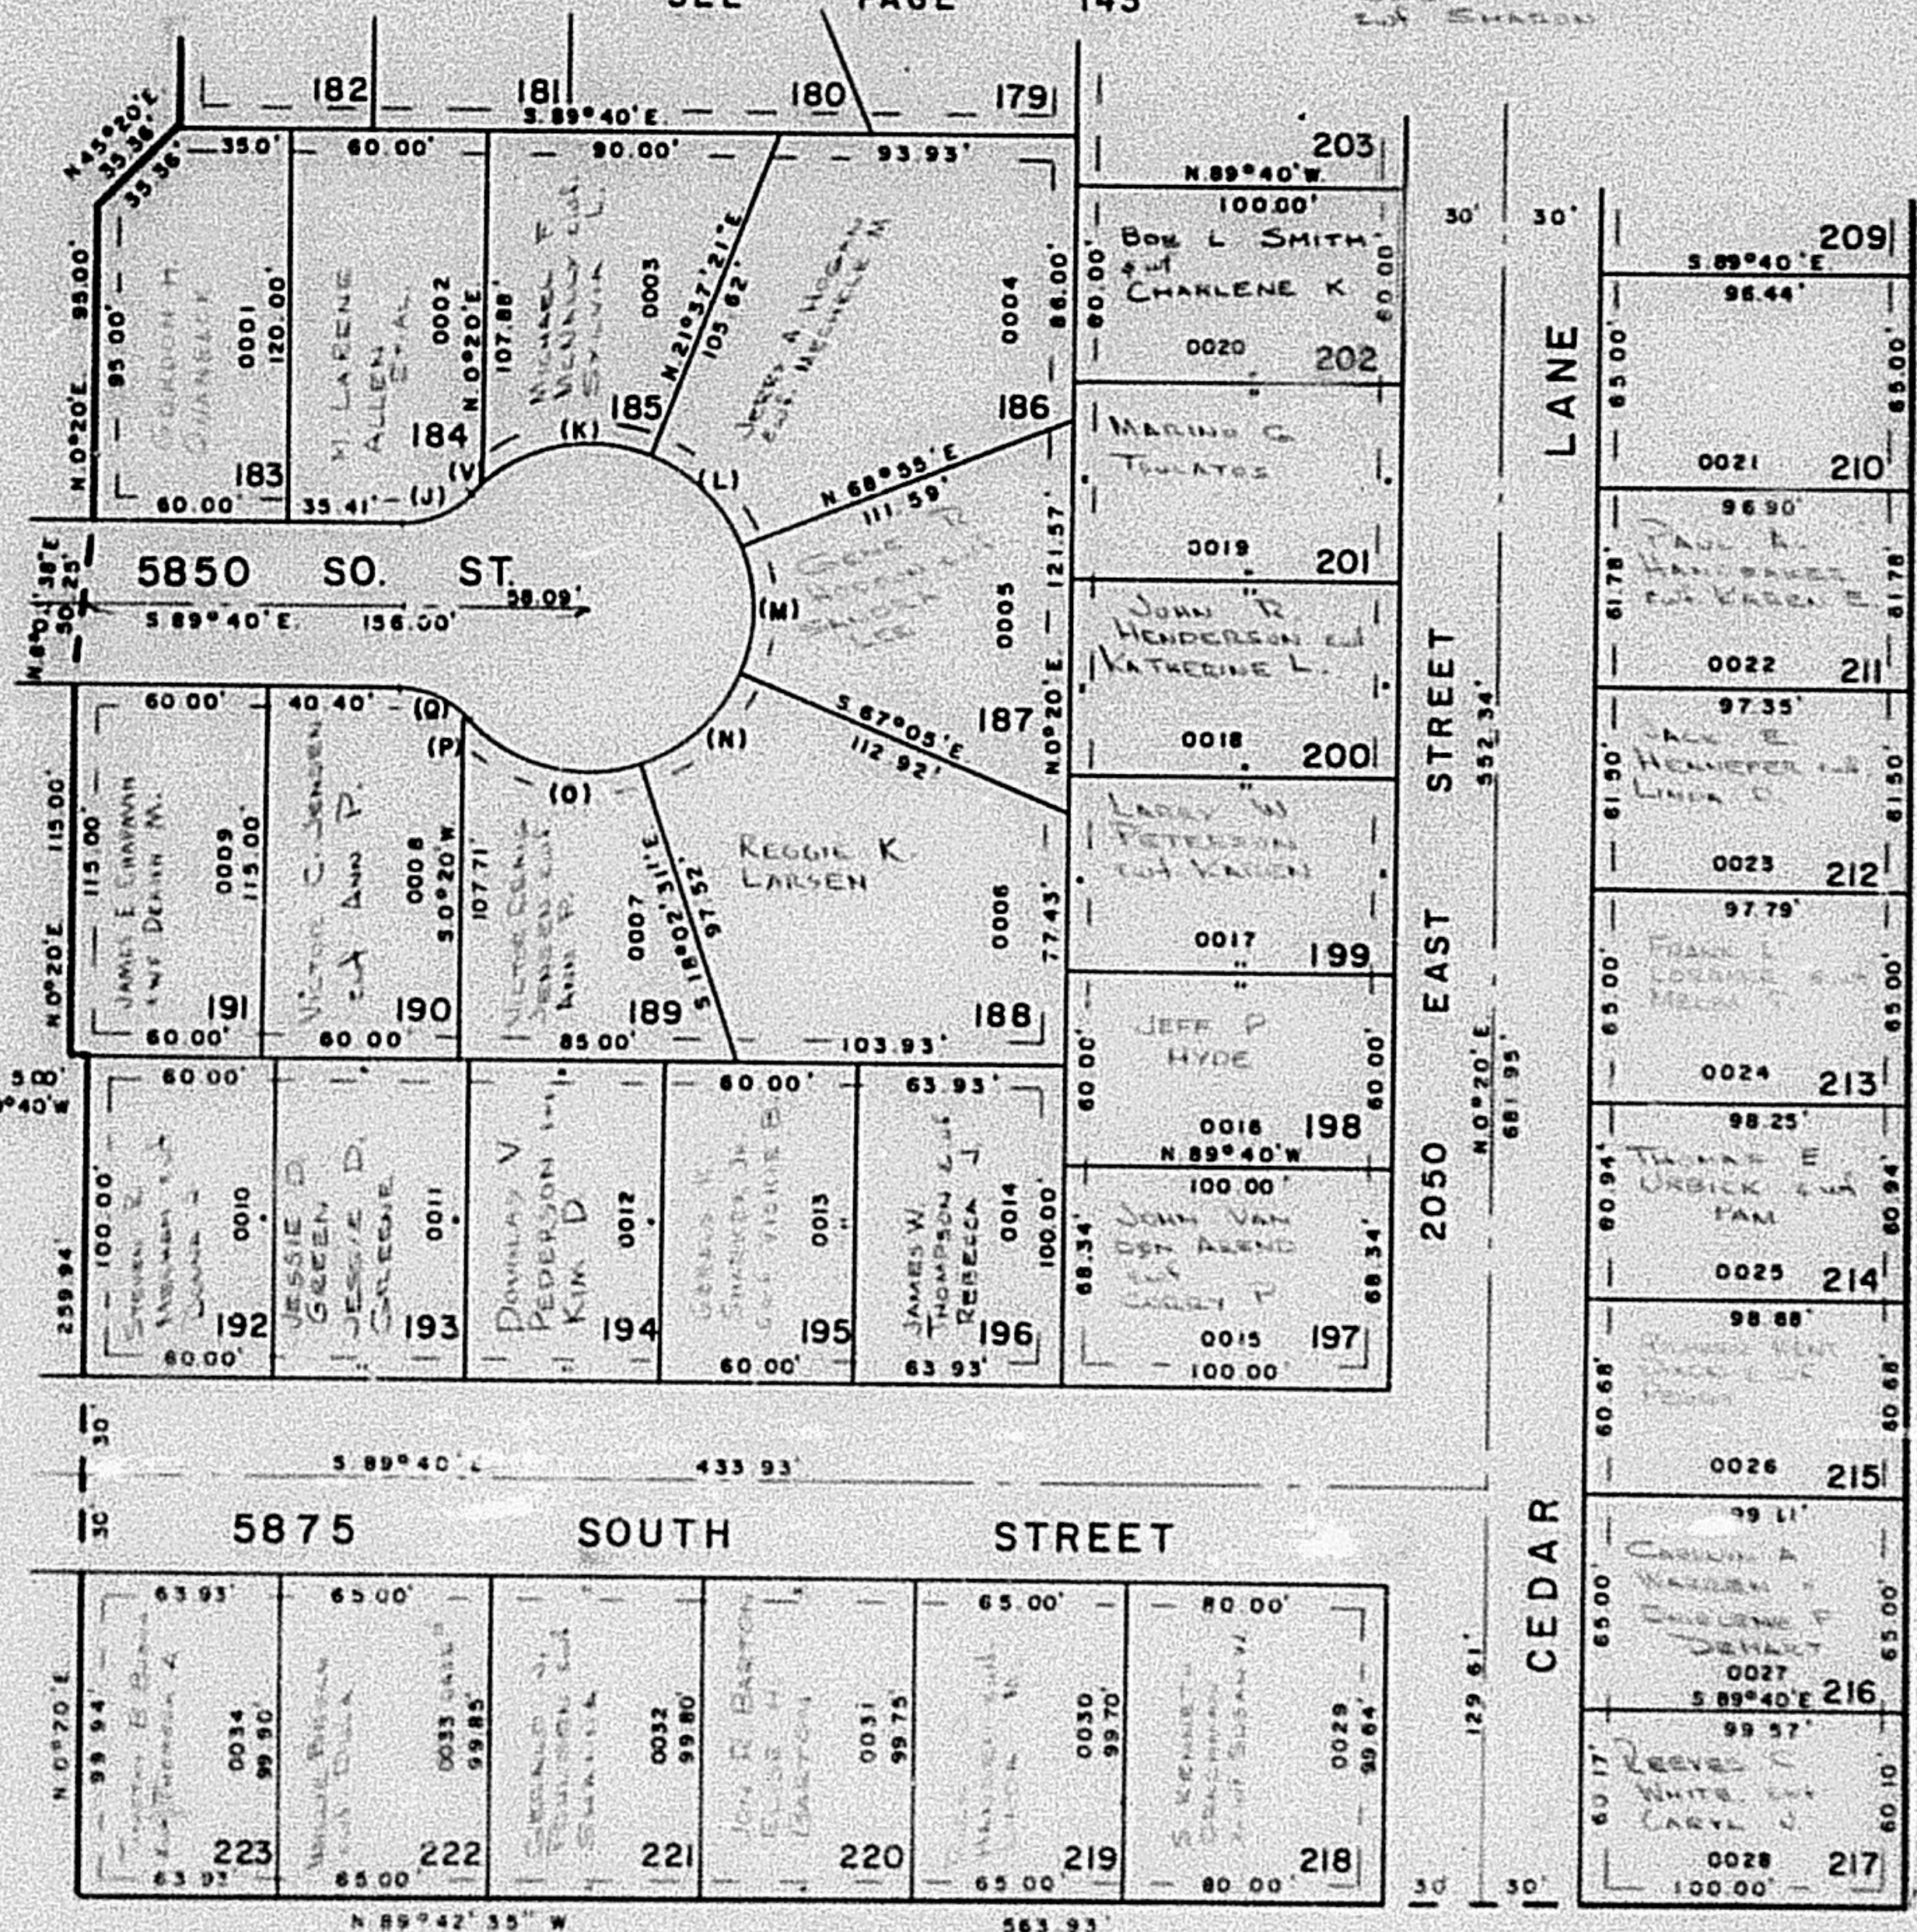

SEE PAGE 86

SEE PAGE 82

FOR COMPLETE ENG DATA SEE ORIG RED PLAT IN BOOK 17, PAGE 4.
 7' UTILITY & DRAINAGE EASEMENTS EACH SIDE OF PROPERTY LINE
 AS INDICATED BY DASHED LINES