

PART OF S.W. 1/4 SEC. 17, T.5 N., R.1 W., S.L.B. & M.
WRIGHT HILLS SUBDIVISION
 PLAT C

145


TAXING UNIT 24

WASHINGTON TERRACE CITY

PREFIX: 07-145

SCALE 1" = 60'

SEE PAGE 65

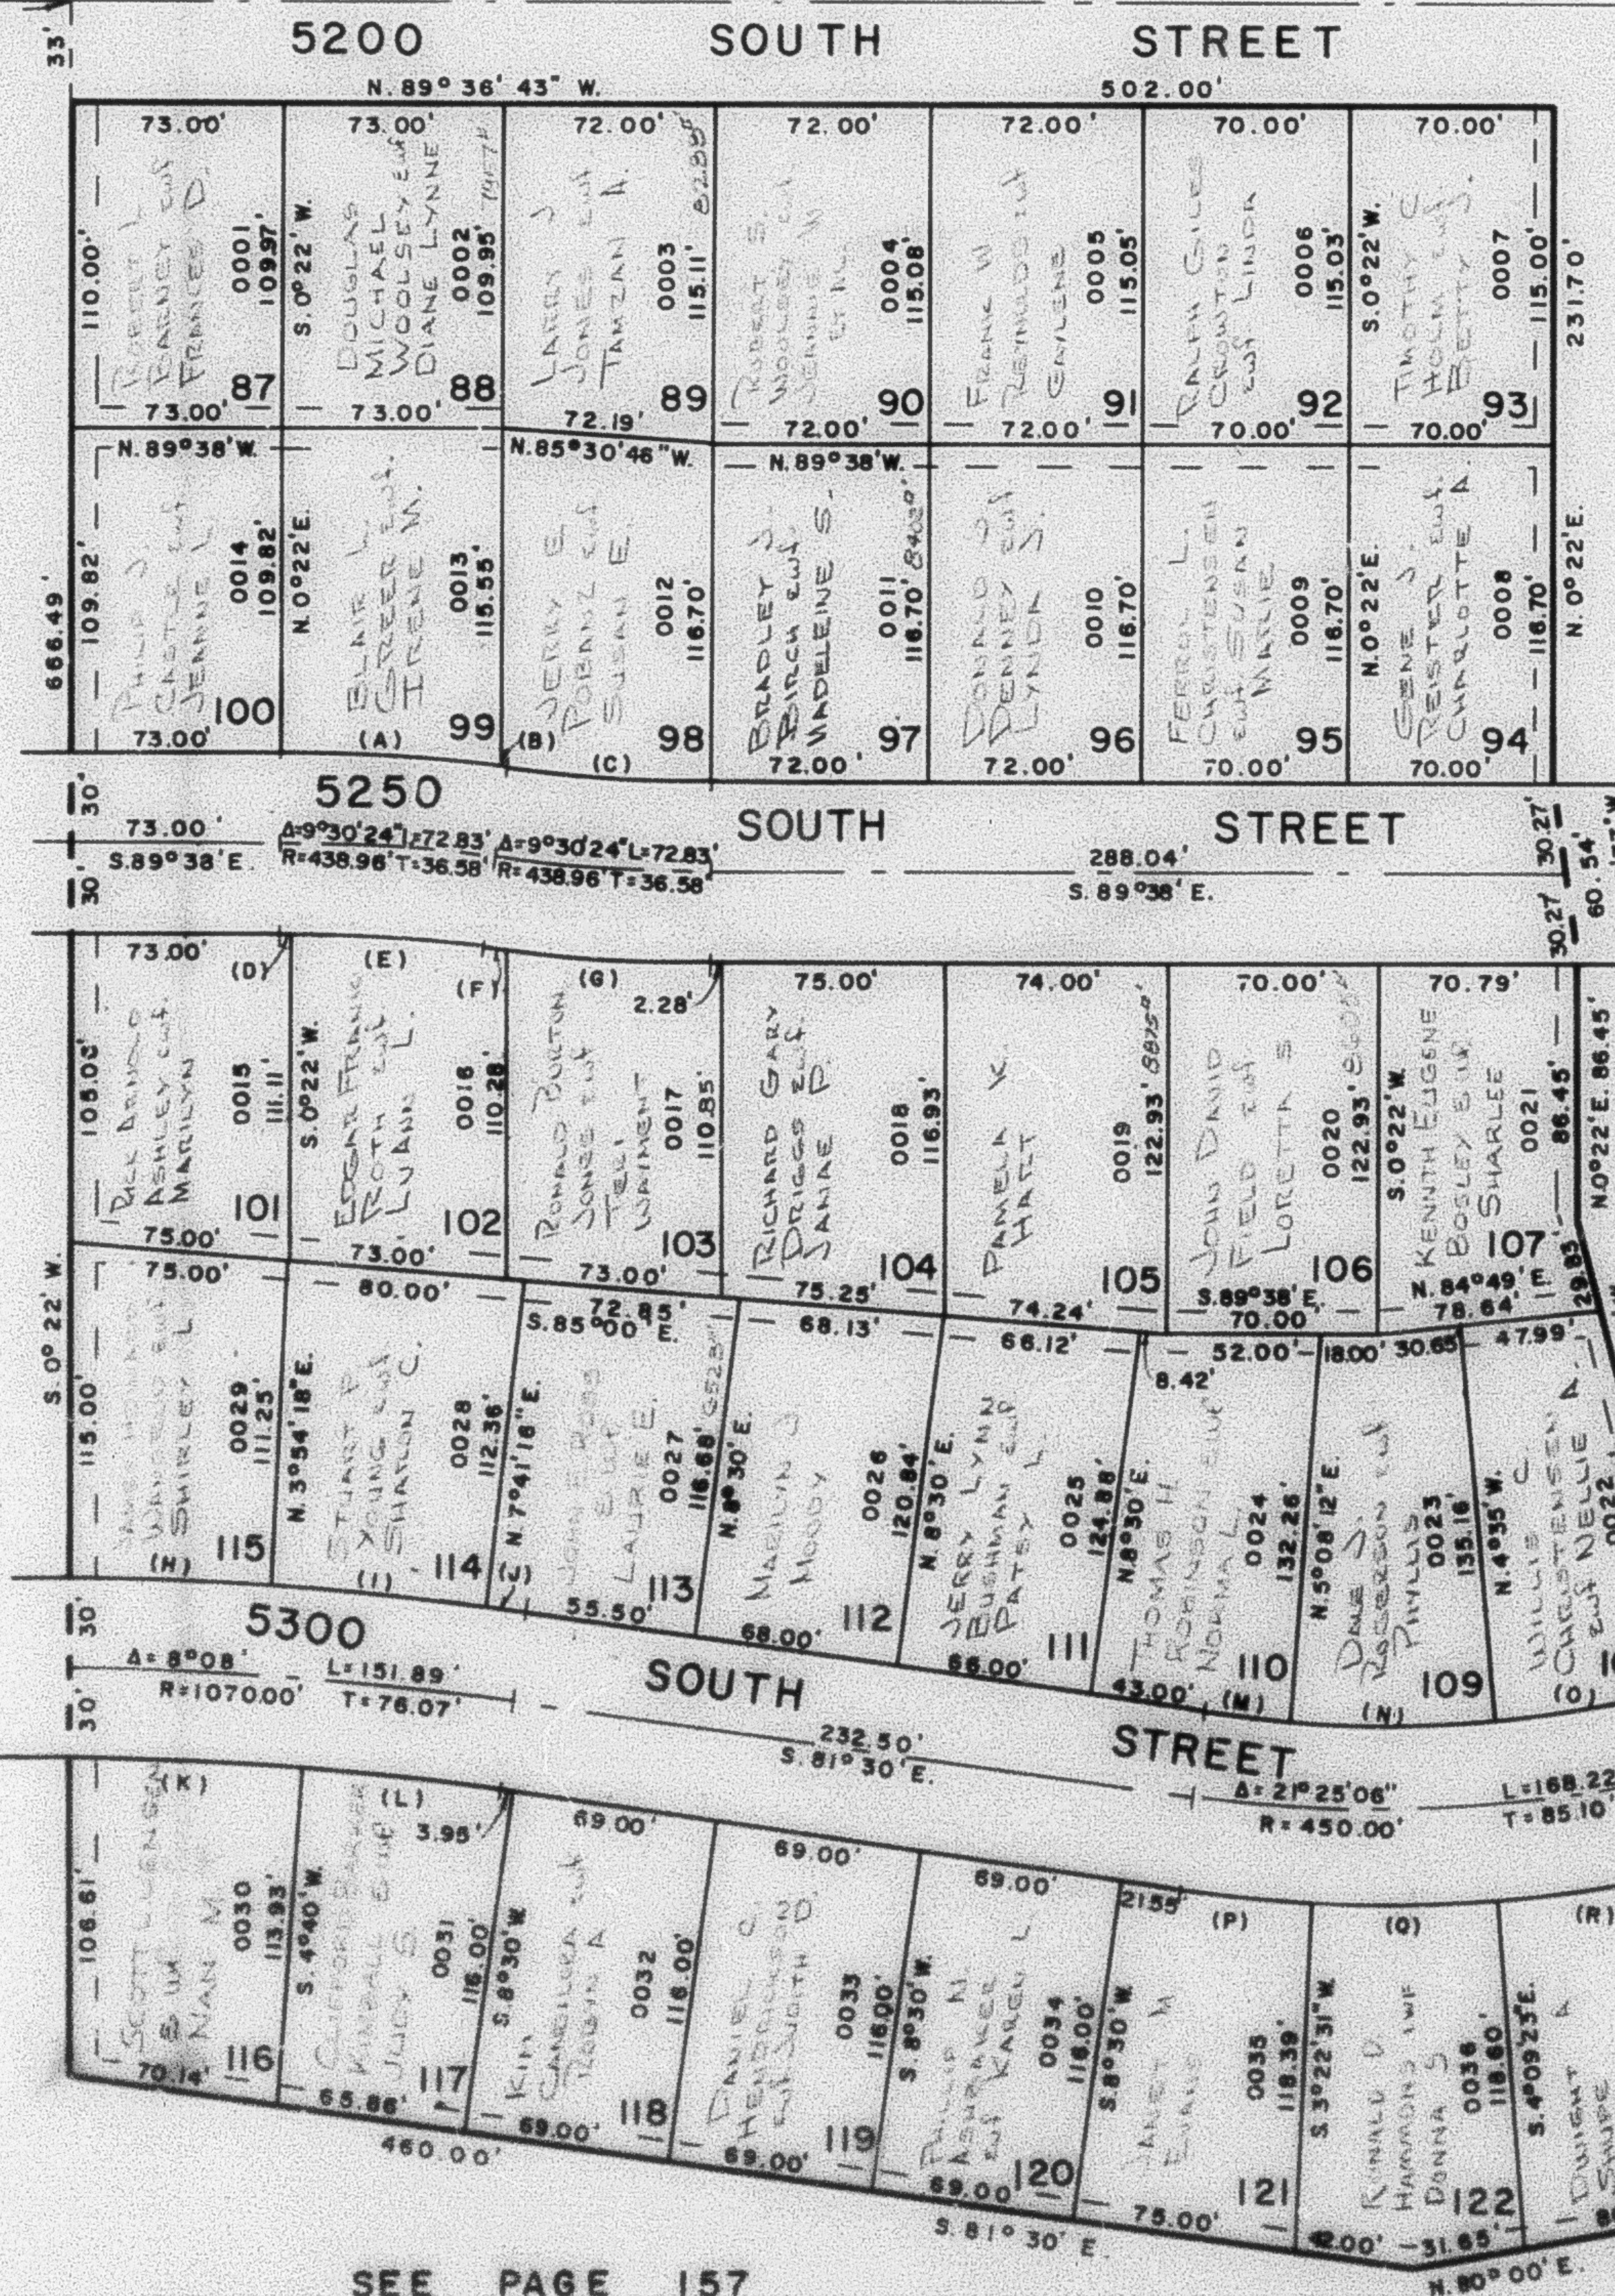

SEE PAGE 55

— CURVE DATA —

(A) $\Delta = 8^{\circ} 57' 19''$ L = 73.30'	(J) $\Delta = 0^{\circ} 48' 44''$ L = 15.59'
(B) $\Delta = 0^{\circ} 33' 05''$ L = 3.55'	(K) $\Delta = 4^{\circ} 18'$ L = 78.05'
(C) $\Delta = 9^{\circ} 30' 24''$ L = 69.52'	(L) $\Delta = 3^{\circ} 50'$ L = 69.58'
(D) $\Delta = 0^{\circ} 14' 46''$ L = 1.75'	(M) $\Delta = 3^{\circ} 21' 48''$ L = 24.65'
(E) $\Delta = 9^{\circ} 15' 39''$ L = 66.0'	(N) $\Delta = 9^{\circ} 43' 12''$ L = 71.25'
(F) $\Delta = 0^{\circ} 51' 45''$ L = 7.06'	(O) $\Delta = 9^{\circ} 35'$ L = 70.25'
(G) $\Delta = 8^{\circ} 38' 59''$ L = 70.75'	(P) $\Delta = 5^{\circ} 07' 29''$ L = 42.93'
(H) $\Delta = 3^{\circ} 32' 18''$ L = 67.92'	(Q) $\Delta = 7^{\circ} 31' 54''$ L = 63.10'
(I) $\Delta = 3^{\circ} 46' 58''$ L = 72.62'	(R) $\Delta = 7^{\circ} 40' 37''$ L = 64.31'

7' UTILITY & DRAINAGE
 EASEMENTS EACH SIDE OF
 PROPERTY LINE AS INDICATED
 BY DASHED LINES

FOR COMPLETE ENG. DATA
 SEE ORIG. DEED PLAT IN
 BOOK 17, PAGE 13

SEE PAGE 157

W.F.J. 10-71