

PART OF SW 1/4 SEC. 17, T.5N., R.1W., S.L.B. & M.  
**WRIGHT HILLS SUBDIVISION**  
**PLAT C**

145

TAXING UNIT 24

WASHINGTON TERRACE CITY


PREFIX 07-145

SCALE 1" = 60'

SEE PAGE 65

W 1/4 COR. SEC. 17

S. 89°36'43" E. 2030.00'

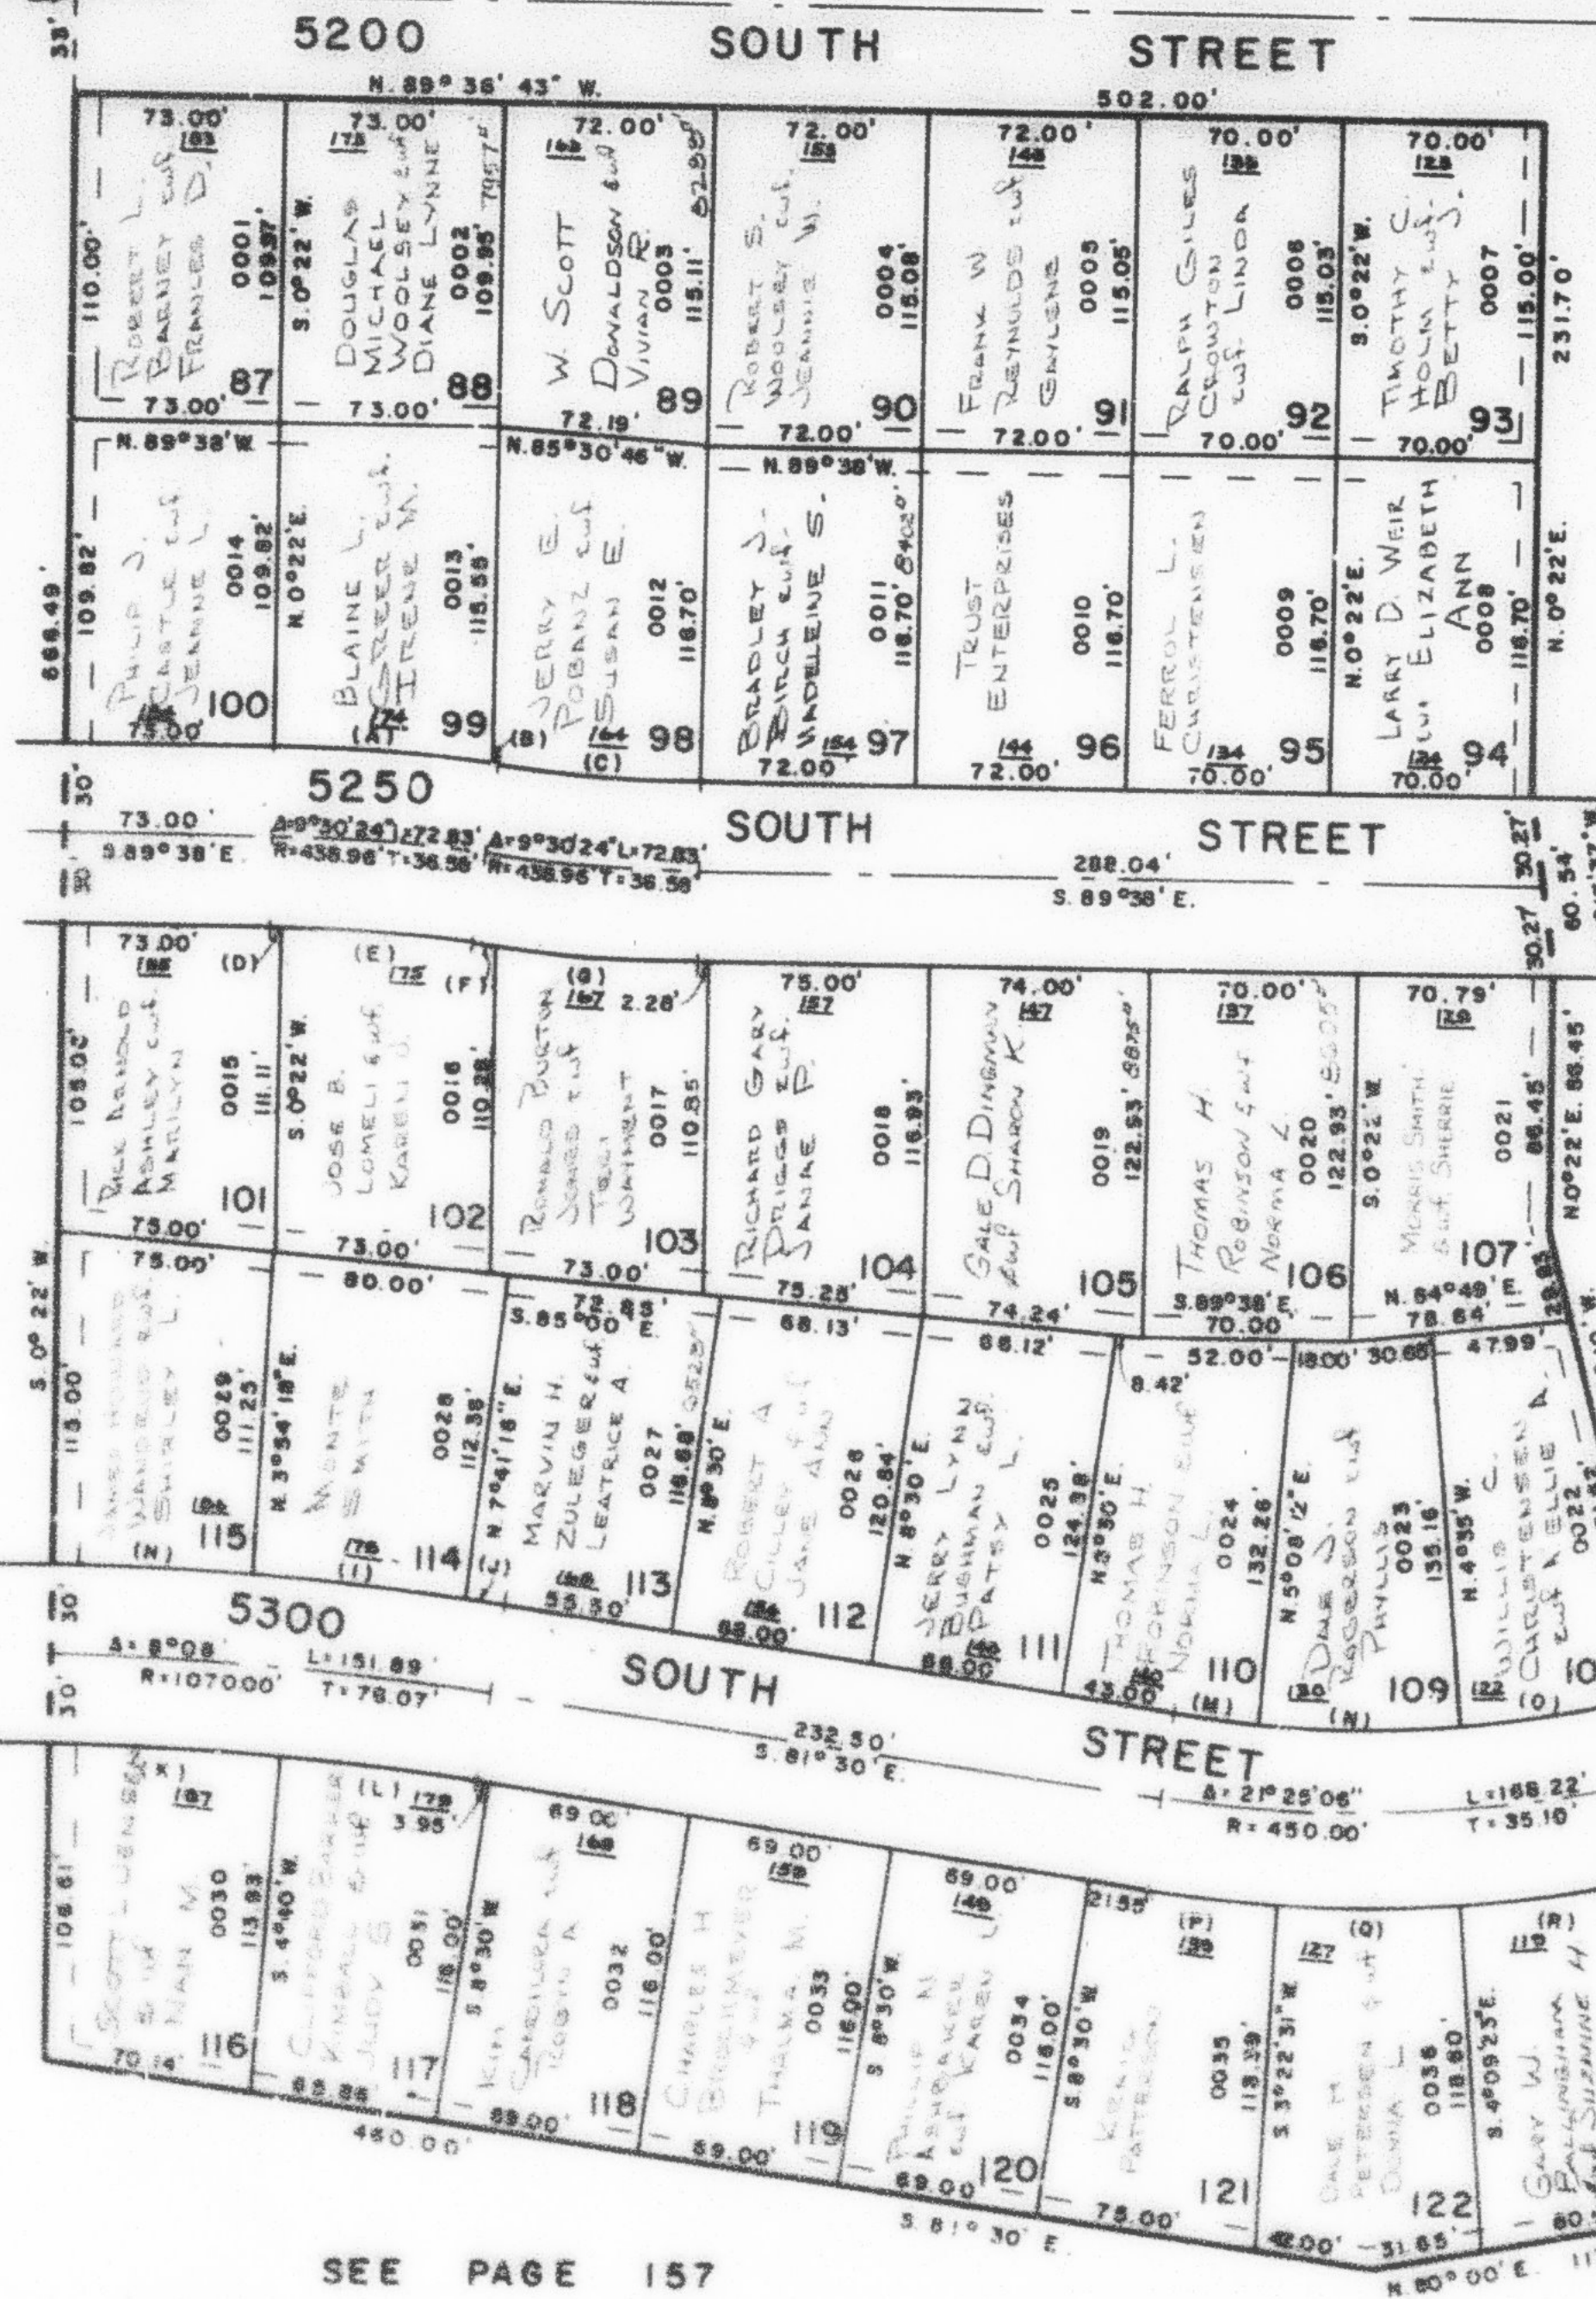

SEE PAGE 55

— CURVE DATA —

|                  |                  |
|------------------|------------------|
| (A) Δ = 8°57'19" | (J) Δ = 0°48'44" |
| L = 73.30'       | L = 18.89'       |
| (B) Δ = 0°33'05" | (K) Δ = 4°18'    |
| L = 3.55'        | L = 78.05'       |
| (C) Δ = 9°30'24" | (L) Δ = 3°50'    |
| L = 89.52'       | L = 69.58'       |
| (D) Δ = 0°14'48" | (M) Δ = 3°31'48" |
| L = 1.75'        | L = 24.88'       |
| (E) Δ = 9°15'39" | (N) Δ = 9°43'12" |
| L = 66.0'        | L = 71.25'       |
| (F) Δ = 0°51'45" | (O) Δ = 9°35'    |
| L = 7.06'        | L = 70.25'       |
| (G) Δ = 8°38'58" | (P) Δ = 5°07'29" |
| L = 70.75'       | L = 42.93'       |
| (H) Δ = 3°32'18" | (Q) Δ = 7°31'54" |
| L = 67.92'       | L = 63.10'       |
| (I) Δ = 3°46'58" | (R) Δ = 7°40'37" |
| L = 72.62'       | L = 64.31'       |

7' UTILITY & DRAINAGE  
 EASEMENTS EACH SIDE OF  
 PROPERTY LINE AS INDICATED  
 BY DASHED LINES

FOR COMPLETE ENG. DATA  
 SEE ORIG. DED. PLAT IN  
 BOOK 17, PAGE 13

SEE PAGE 59

SEE PAGE 157

W.F.J. 10-71