

PART OF S.W. 1/4 SEC. 17, T.5N., R.1W., S.L.B. & M.
WRIGHT HILLS SUBDIVISION
PLAT C

145

TAXING UNIT 24

WASHINGTON TERRACE CITY


PREFIX 07-145

SCALE 1" = 60'

SEE PAGE 65

W. 1/4 COR. SEC. 17

S. 89°36'43"E. 2030.00'

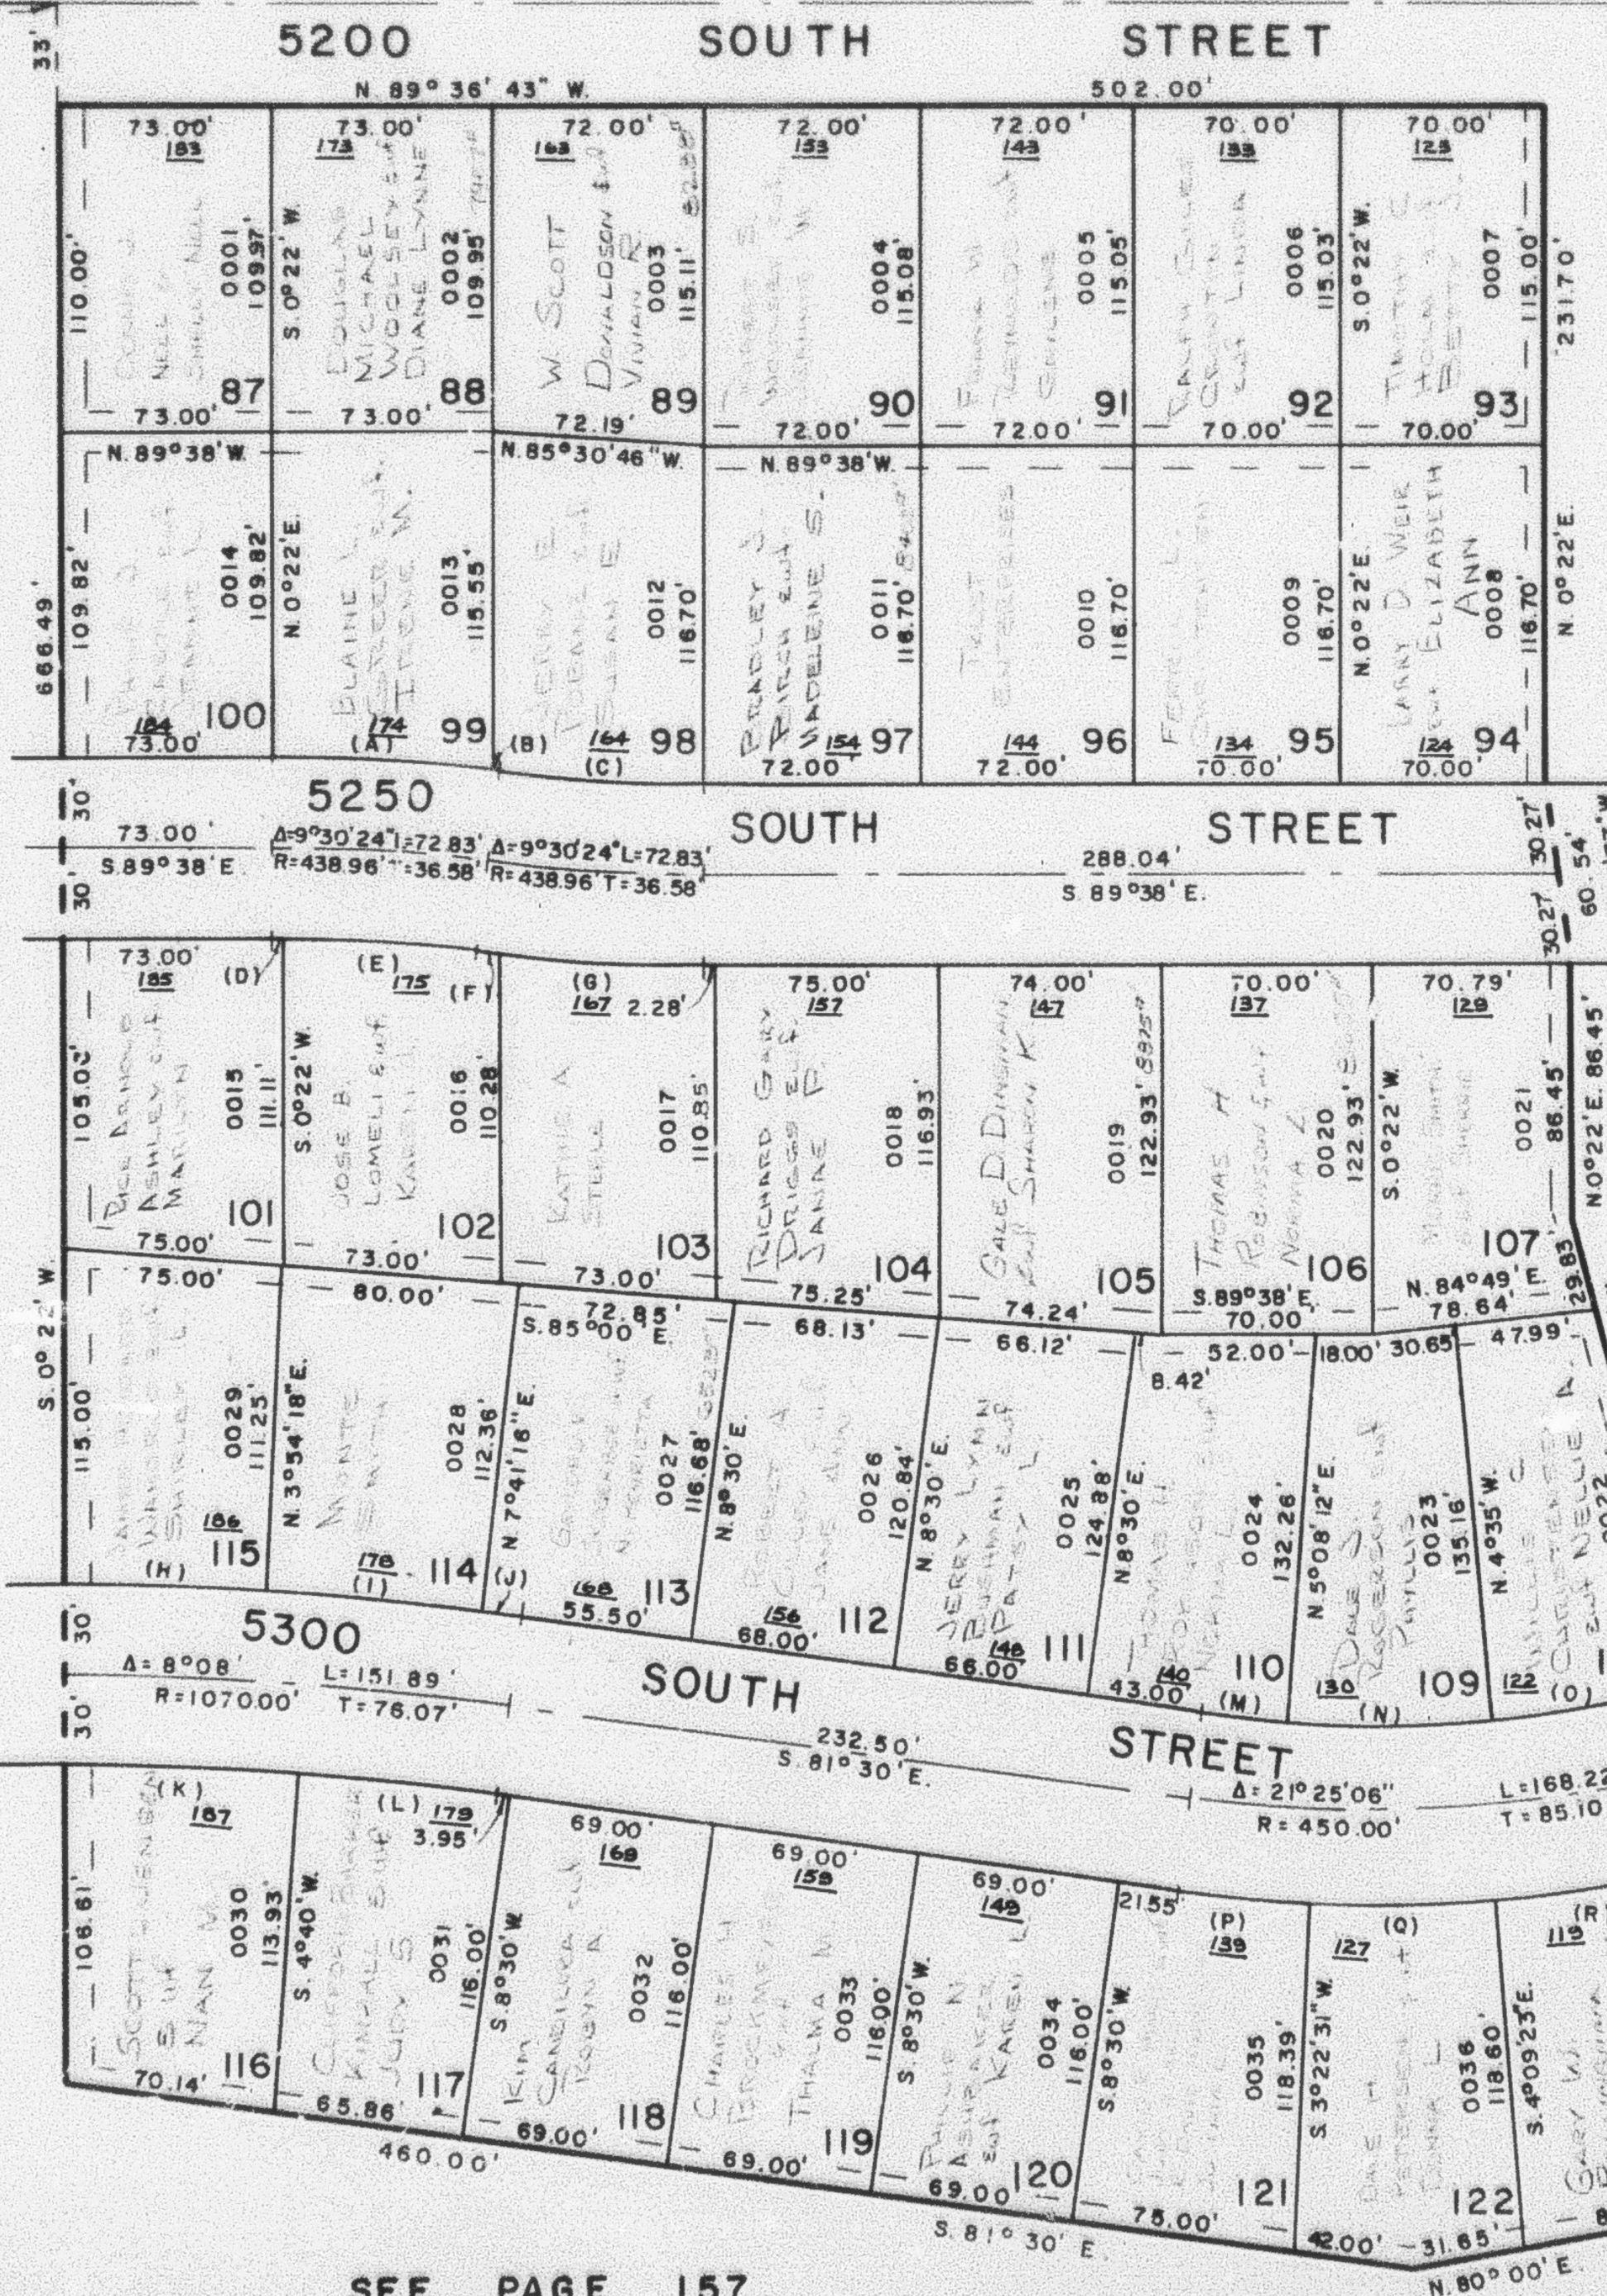

SEE PAGE 55

— CURVE DATA —

(A) Δ=8°57'19"	(J) Δ=0°48'44"
L=73.30'	L=15.59'
(B) Δ=0°33'05"	(K) Δ=4°18'
L=3.35'	L=78.05'
(C) Δ=9°30'24"	(L) Δ=3°50'
L=69.52'	L=69.58'
(D) Δ=0°14'46"	(M) Δ=3°21'48"
L=1.75'	L=24.65'
(E) Δ=9°15'39"	(N) Δ=9°43'12"
L=66.0'	L=71.25'
(F) Δ=0°51'45"	(O) Δ=9°35'
L=7.06'	L=70.25'
(G) Δ=8°38'59"	(P) Δ=5°07'29"
L=70.75'	L=42.93'
(H) Δ=3°32'18"	(Q) Δ=7°31'54"
L=67.92'	L=63.10'
(I) Δ=3°46'58"	(R) Δ=7°40'37"
L=72.62'	L=64.31'

7' UTILITY & DRAINAGE
 EASEMENTS EACH SIDE OF
 PROPERTY LINE AS INDICATED
 BY DASHED LINES

FOR COMPLETE ENG. DATA
 SEE ORIG. DED. PLAT IN
 BOOK 17, PAGE 13

SEE PAGE 59

SEE PAGE 157

W.F.J. 10-71