


PART OF SW 1/4 SEC. 17, T.5N., R.1W., S.L.B. & M.  
WRIGHT HILLS SUBDIVISION PLAT C  
LOTS 87-123

IN WASHINGTON TERRACE CITY


TAXING UNIT: 24

SCALE 1"=60'

SEE PAGE 65

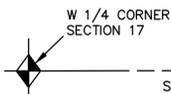

S 89°36'43"E 2030.00'

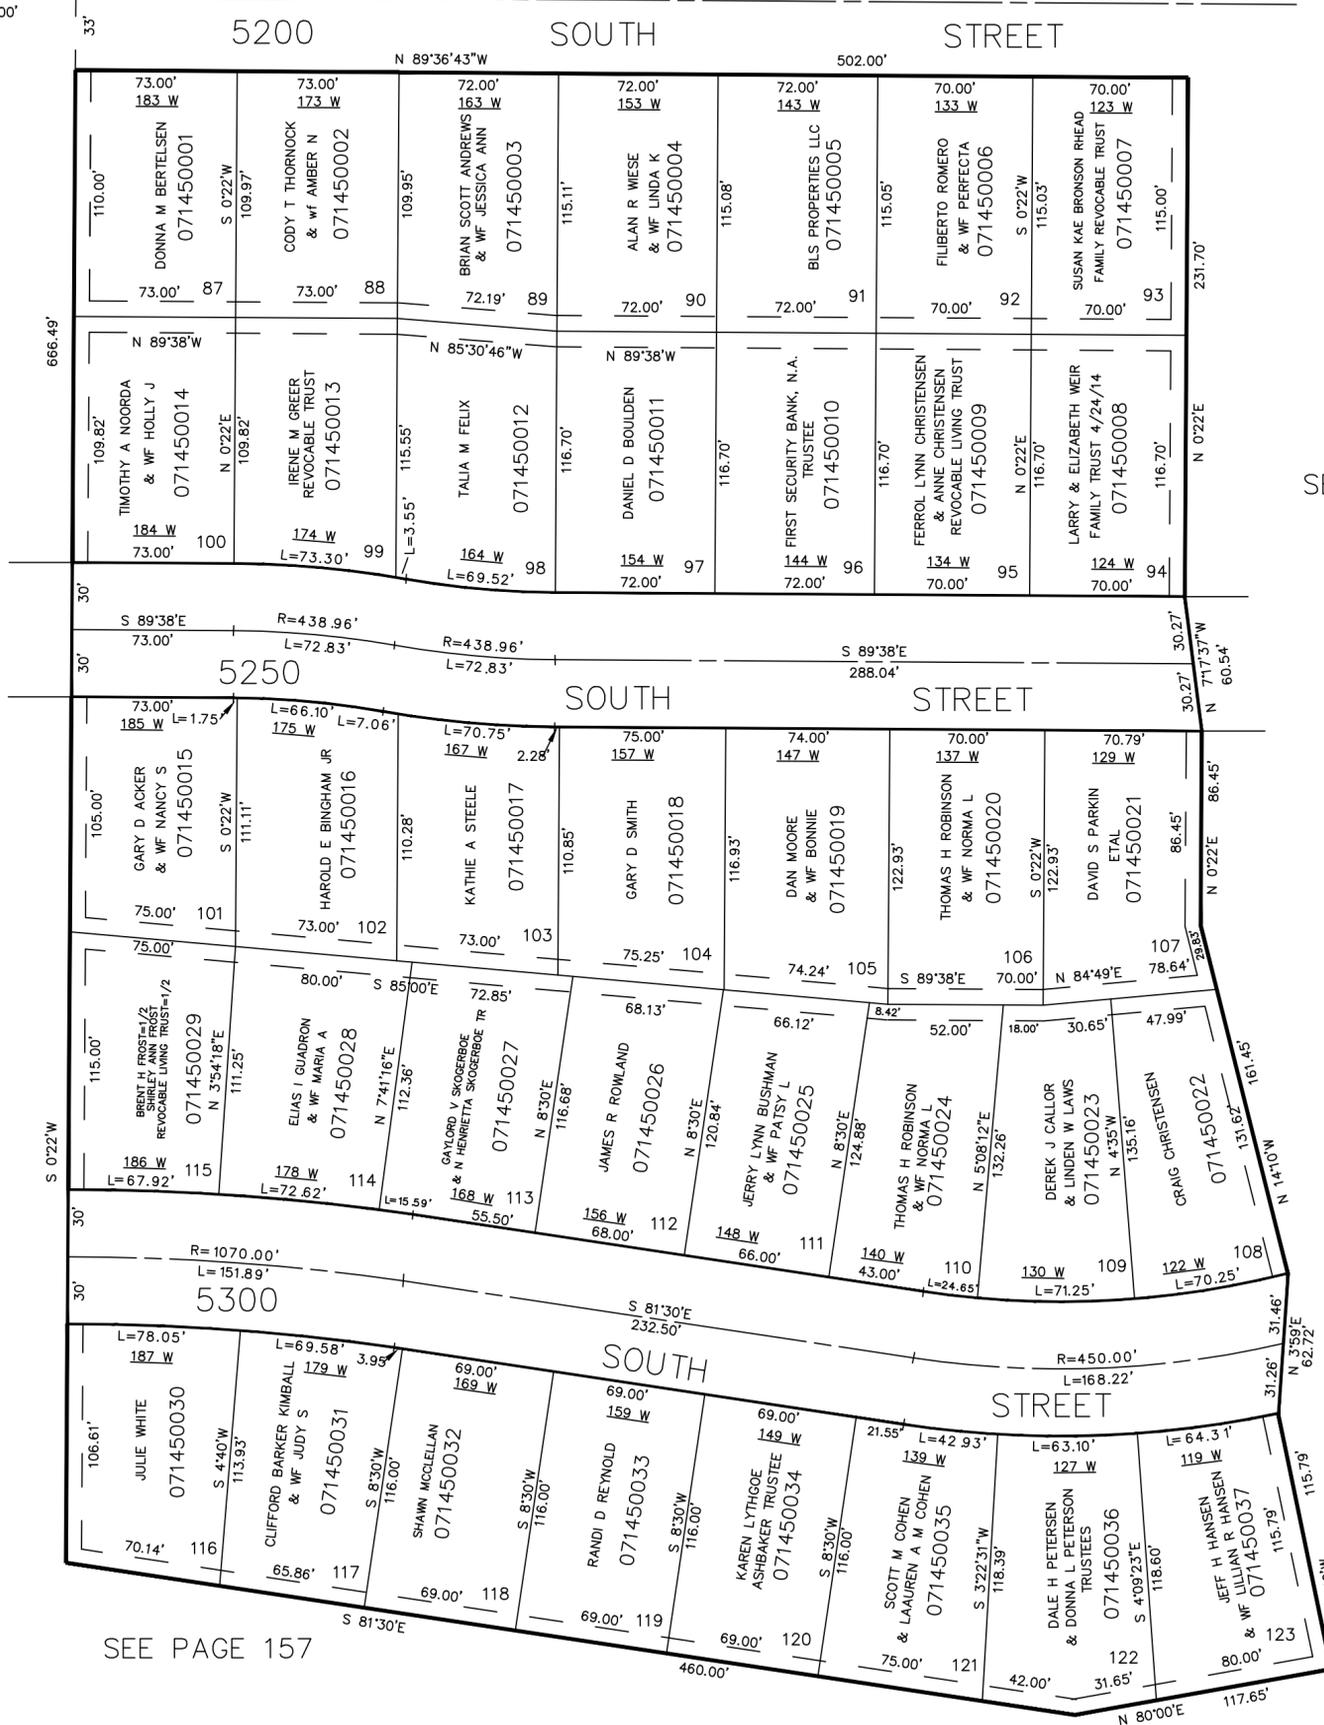

SEE PAGE 55

SEE PAGE 59

SEE PAGE 149

SEE PAGE 157

7' UTILITY & DRAINAGE EASEMENTS  
EACH SIDE OF PROPERTY LINES AS  
INDICATED BY DASHED LINES.

FOR COMPLETE ENG. DATA SEE  
ORIGINAL DEDICATION PLAT IN  
BOOK 17, PAGE 13 OF RECORDS.