

PART OF N.E. 1/4 OF SEC. 22, T.5 N., R. 1 W., S.L.B. & M.
YORKSHIRE MEADOWS SUBDIVISION
 PHASE 2B

146

LOTS 224-237
 IN SOUTH OGDEN CITY
 SCALE 1"=30'

TAXING UNIT 75

PREFIX 07-146


EXCEPT WHERE OTHERWISE
 SHOWN ALL LOTS OWNED
 BY:

WALTER L. WILSON
 and
 TAWNSA E.

SEE PAGE 147

FOR COMPLETE END DATA
 SEE ORIG. SURV. PLAT IN
 BOOK 17, PAGE 19

7' PUBLIC UTILITY & DRAINAGE
 EASEMENTS AT REAR OF LOTS
 AS INDICATED BY DASHED LINES
 6' PUBLIC UTILITY EASEMENTS
 ON FRONT OF LOT LINE AS
 INDICATED BY DASHED LINES

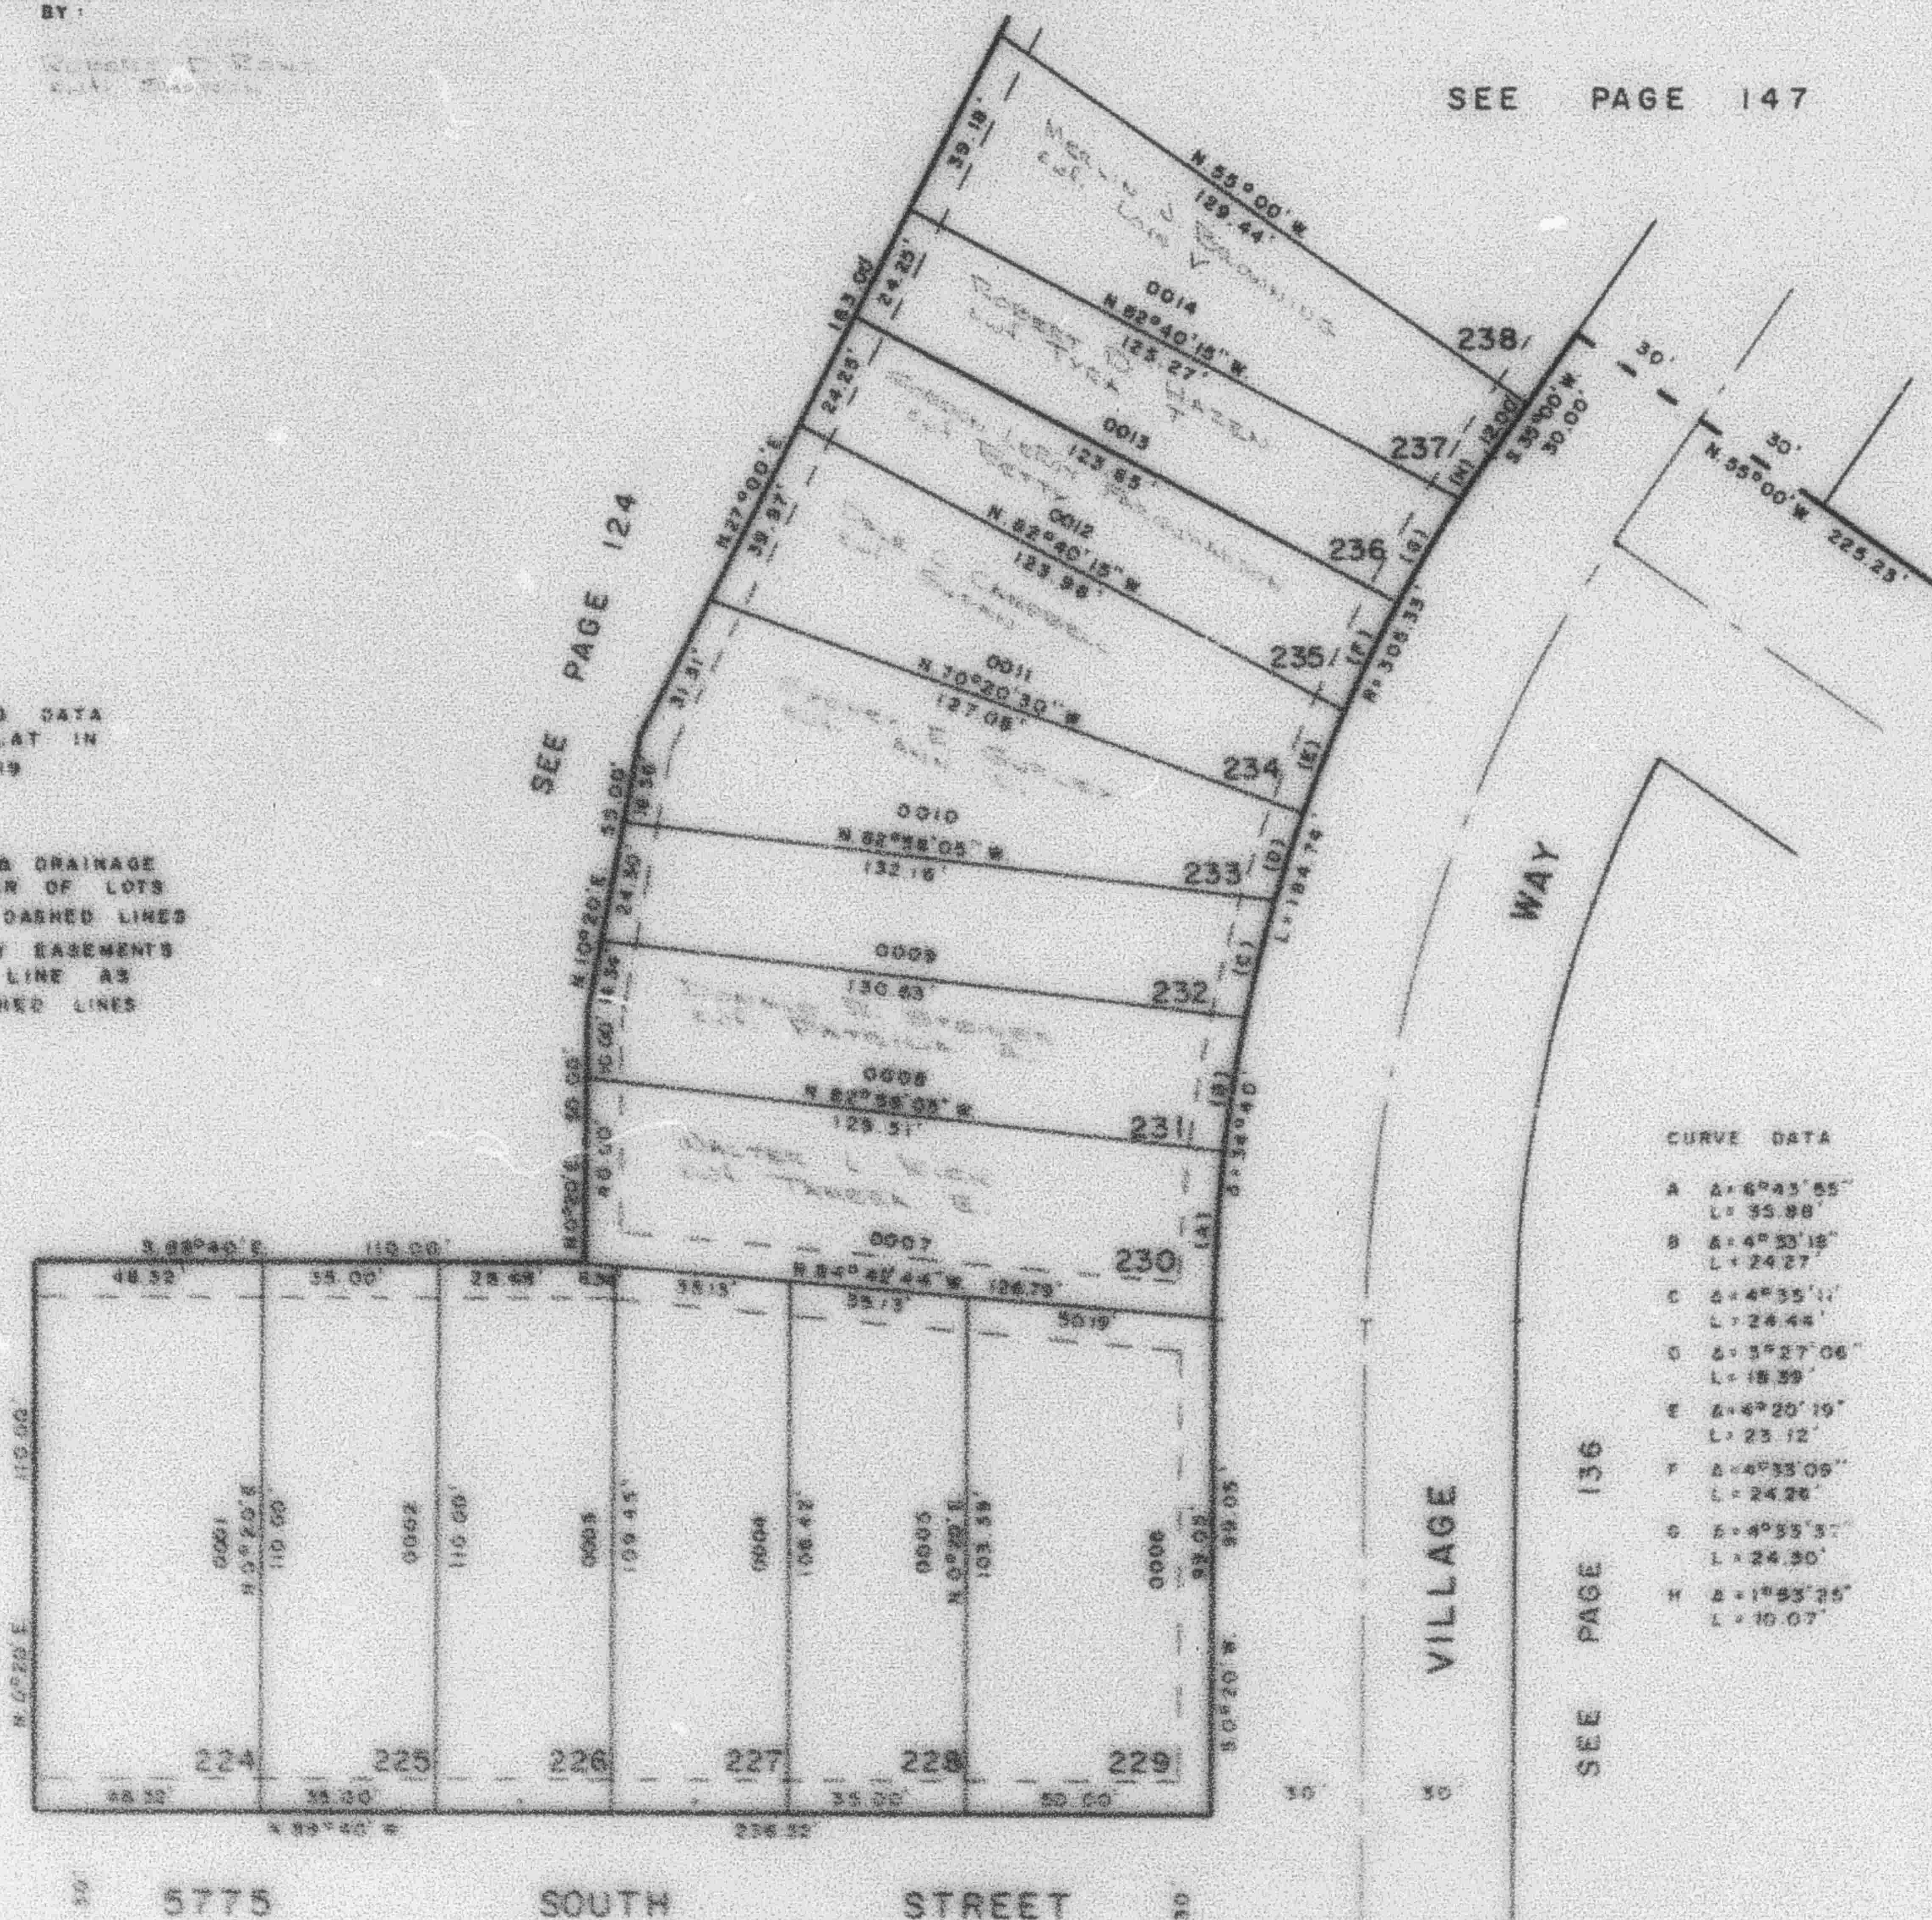

5775

SOUTH

STREET

SEE PAGES 135 & 136

W.F.J. 1-72