

PART OF N.E. 1/4 OF SEC. 22, T.5 N., R.1 W., S.L.B. & M.
YORKSHIRE MEADOWS SUBDIVISION
PHASE 2B

146

LOTS 224-237
IN SOUTH OGDEN CITY
SCALE 1" = 30'

TAXING UNIT: 75


PREFIX: 07-146

EXCEPT WHERE OTHERWISE
 SHOWN ALL LOTS OWNED
 BY THE MEADOWS

SEE PAGE 147

FOR COMPLETE ENG. DATA
 SEE ORIG. SED. PLAT IN
 BOOK 17, PAGE 19

7' PUBLIC UTILITY & DRAINAGE
 EASEMENTS AT REAR OF LOTS
 AS INDICATED BY DASHED LINES
 9' PUBLIC UTILITY EASEMENTS
 ON FRONT OF LOT LINE AS
 INDICATED BY DASHED LINES

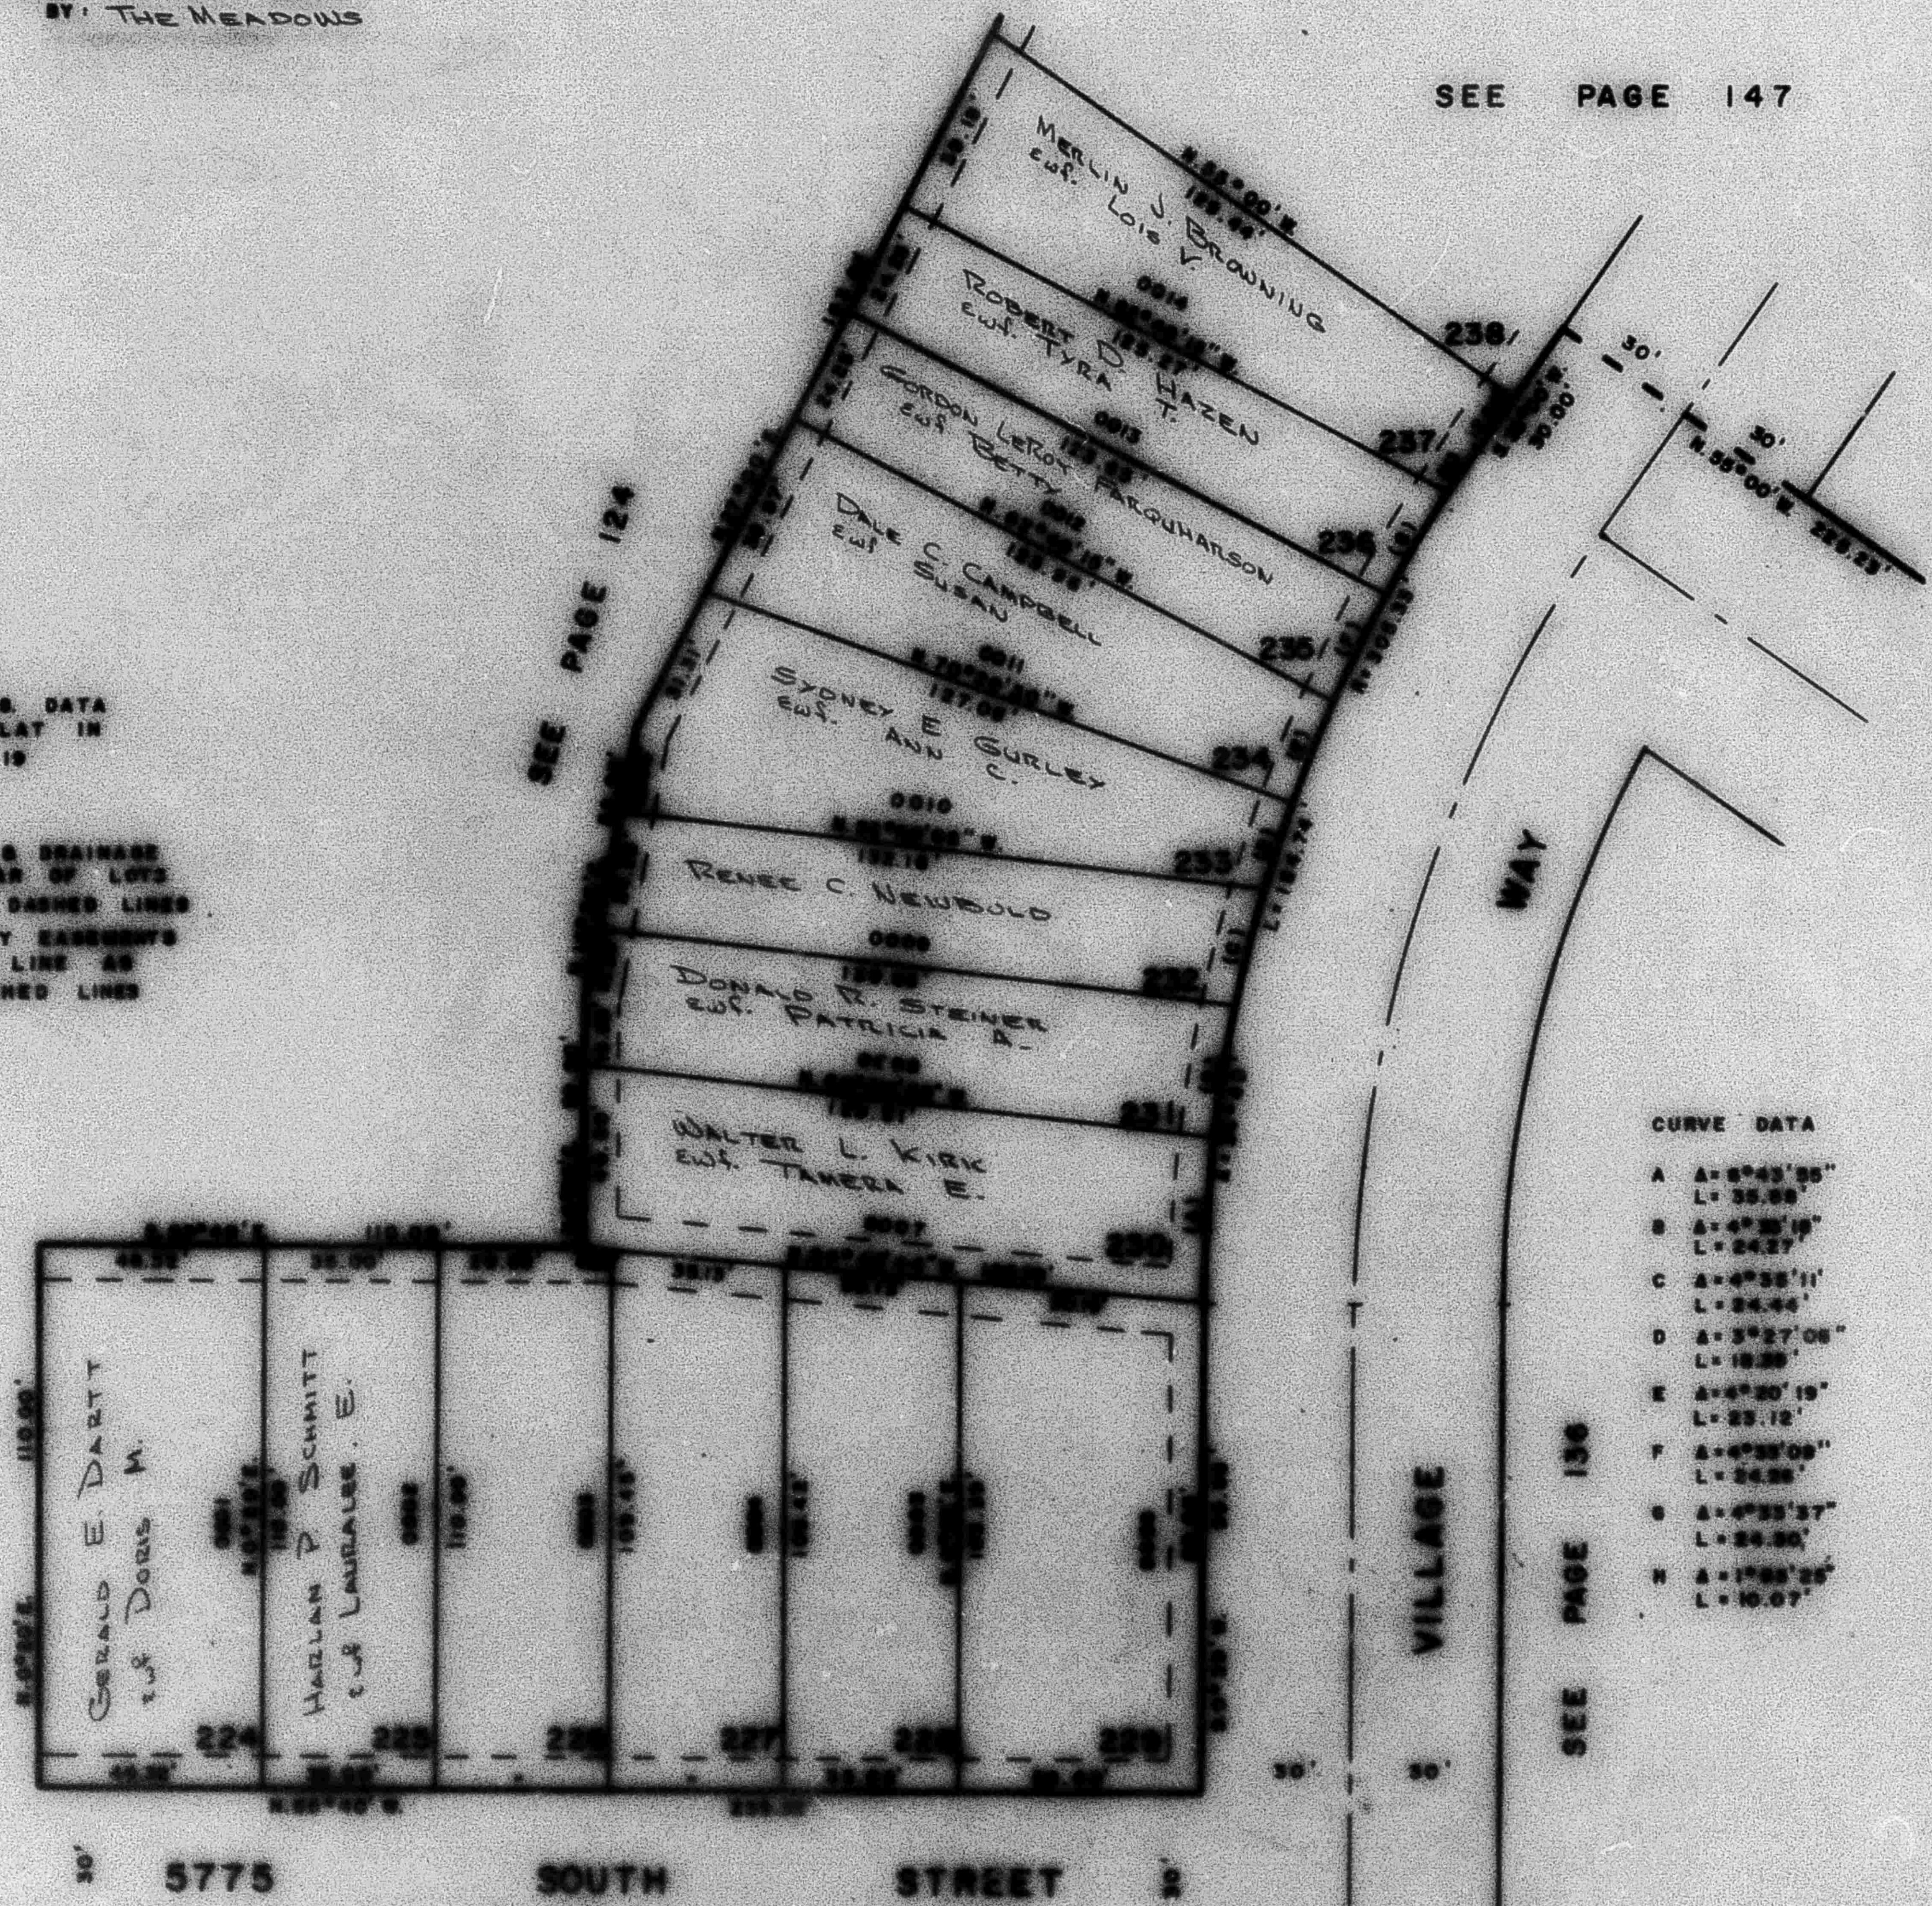

CURVE DATA

A	$\Delta = 8^{\circ}43'55''$ L = 35.68'
B	$\Delta = 4^{\circ}30'19''$ L = 24.27'
C	$\Delta = 4^{\circ}55'11''$ L = 24.46'
D	$\Delta = 3^{\circ}27'08''$ L = 18.28'
E	$\Delta = 4^{\circ}20'19''$ L = 23.12'
F	$\Delta = 4^{\circ}22'09''$ L = 24.26'
G	$\Delta = 4^{\circ}23'37''$ L = 24.30'
H	$\Delta = 1^{\circ}55'25''$ L = 10.07'