

PART OF N.E. 1/4 OF SEC. 22, T.5 N., R.1 W., S.L.B. & M.
YORKSHIRE MEADOWS SUBDIVISION
 PHASE 2B

146

LOTS 224-237
 IN SOUTH OGDEN CITY
 SCALE 1" = 30'


TAXING UNIT: 75

PREFIX: 07-146

SEE PAGE 147

FOR COMPLETE ENG. DATA
 SEE ORIG. DED. PLAT IN
 BOOK 17, PAGE 19

7' PUBLIC UTILITY & DRAINAGE
 EASEMENTS AT REAR OF LOTS
 AS INDICATED BY DASHED LINES
 5' PUBLIC UTILITY EASEMENTS
 ON FRONT OF LOT LINE AS
 INDICATED BY DASHED LINES

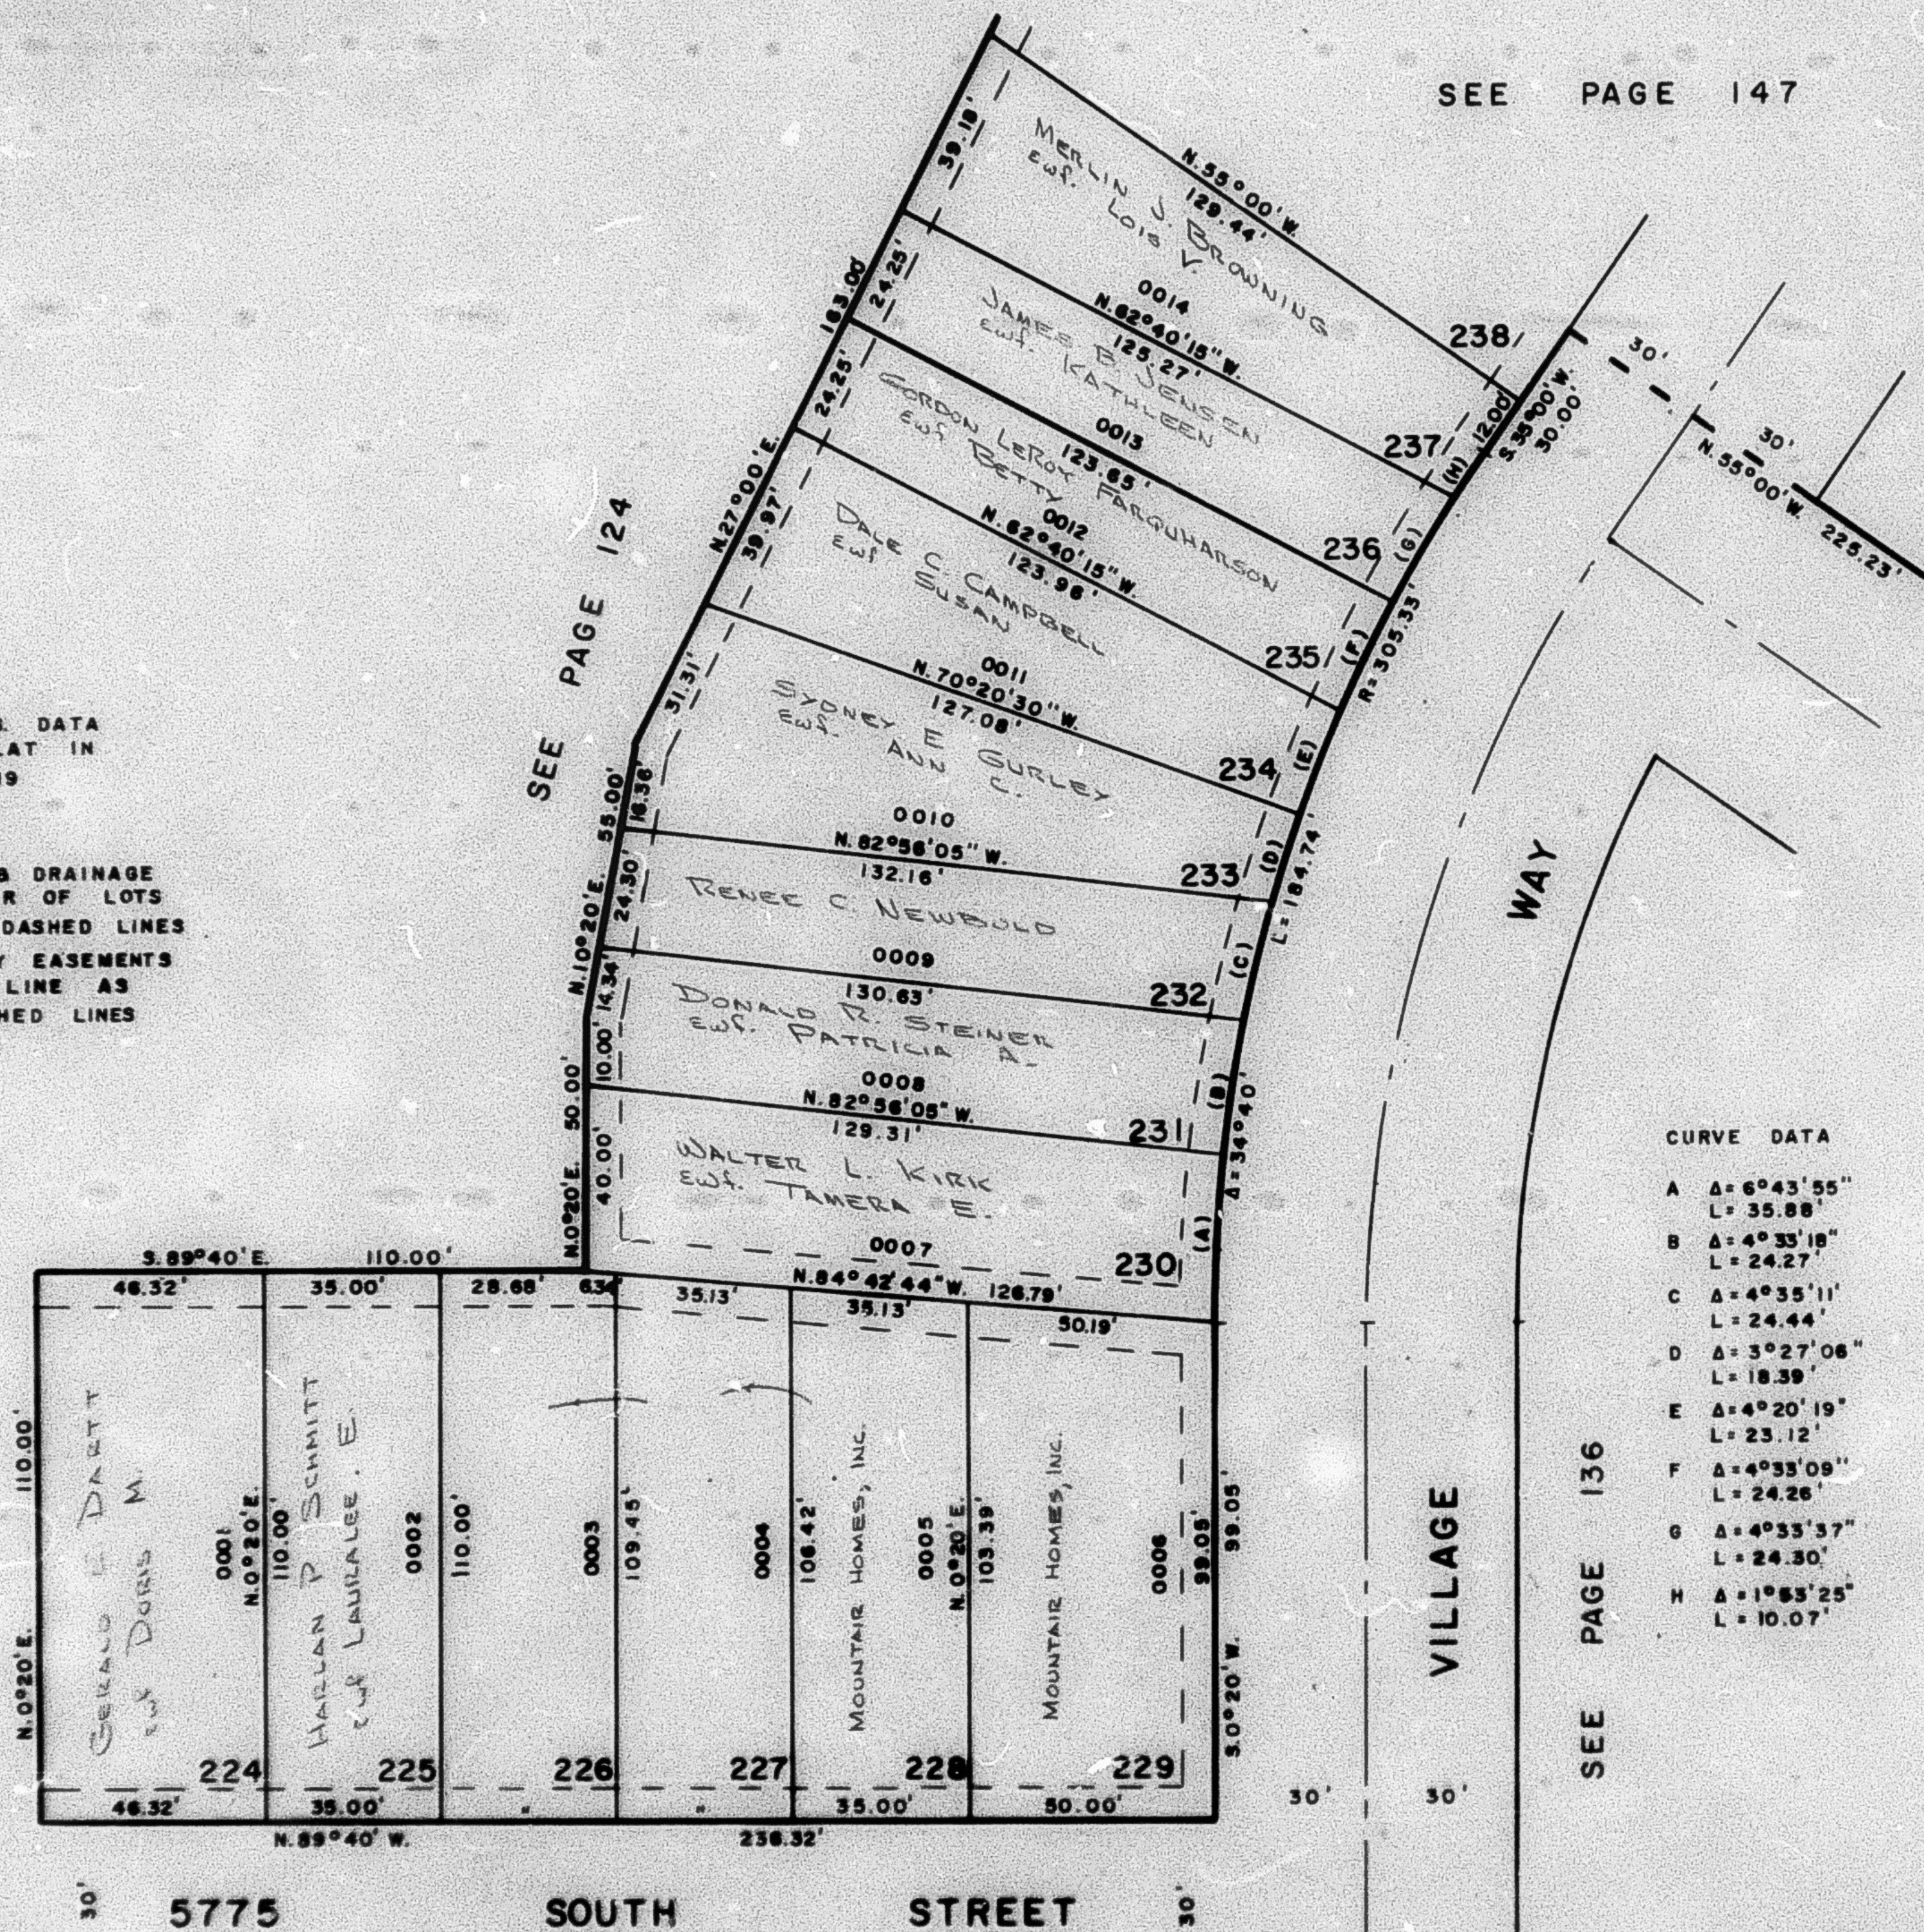

SEE PAGES 135 & 136