

146

TAXING UNIT : 75


PREFIX : 07-146

SCALE 1" = 30'

SEE PAGE 147

FOR COMPLETE ENG. DATA
SEE ORIG. DED. PLAT IN
BOOK 17, PAGE 19

7' PUBLIC UTILITY & DRAINAGE
EASEMENTS AT REAR OF LOTS
AS INDICATED BY DASHED LINES
5' PUBLIC UTILITY EASEMENTS
ON FRONT OF LOT LINE AS
INDICATED BY DASHED LINES

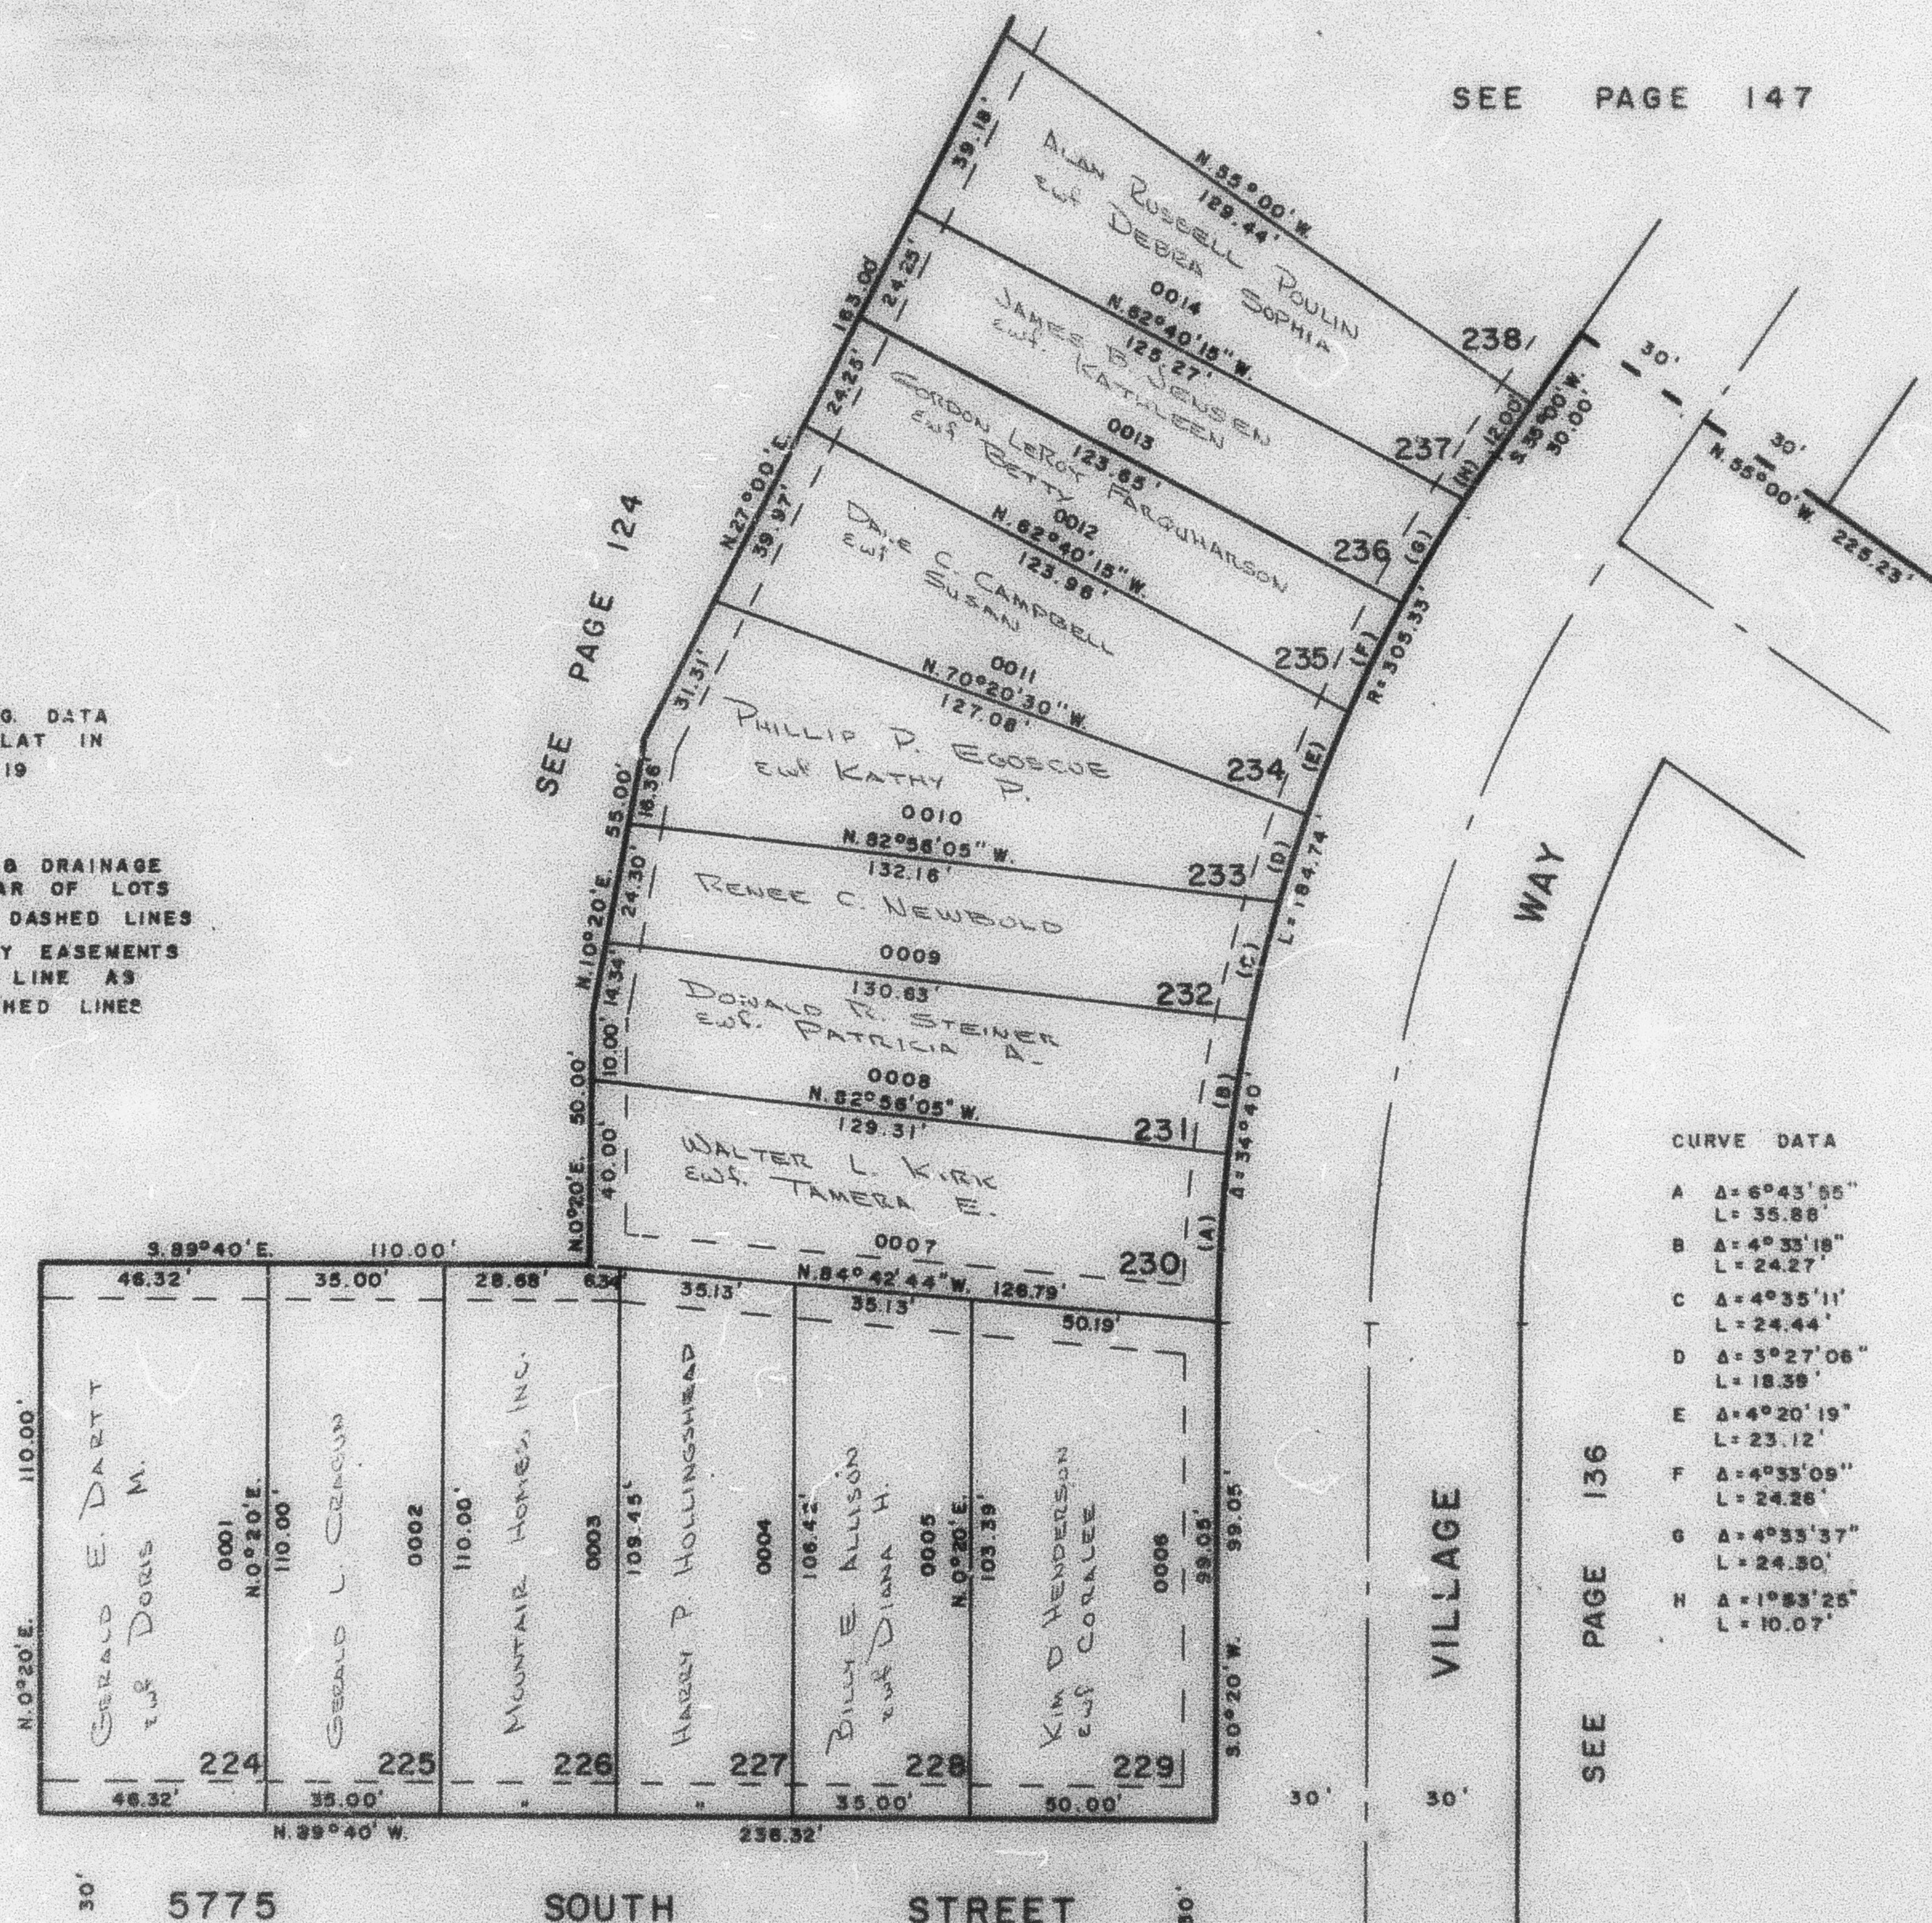

CURVE DATA

A $\Delta = 6^{\circ}43'55''$
L = 35.88"
B $\Delta = 4^{\circ}33'18''$
L = 24.27"
C $\Delta = 4^{\circ}35'11''$
L = 24.44"
D $\Delta = 3^{\circ}27'06''$
L = 18.39"
E $\Delta = 4^{\circ}20'19''$
L = 23.12"
F $\Delta = 4^{\circ}33'09''$
L = 24.26"
G $\Delta = 4^{\circ}33'37''$
L = 24.50"
H $\Delta = 1^{\circ}53'25''$
L = 10.07"

SEE PAGE 136

SEE PAGES 135 & 136

W.F.J. 1-72