

PART OF N.E. 1/4 OF SEC. 22, T.5 N., R.1 W., S.L.B. & M.
YORKSHIRE MEADOWS SUBDIVISION
 PHASE 2B

146

LOTS 224-237
 IN SOUTH OGDEN CITY
 SCALE 1" = 30'


TAXING UNIT 75

PREFIX 07-146

SEE PAGE 147

FOR COMPLETE ENG. DATA
 SEE ORIG. DED. PLAT IN
 BOOK 17, PAGE 19

7' PUBLIC UTILITY & DRAINAGE
 EASEMENTS AT REAR OF LOTS
 AS INDICATED BY DASHED LINES
 5' PUBLIC UTILITY EASEMENTS
 ON FRONT OF LOT LINE AS
 INDICATED BY DASHED LINES

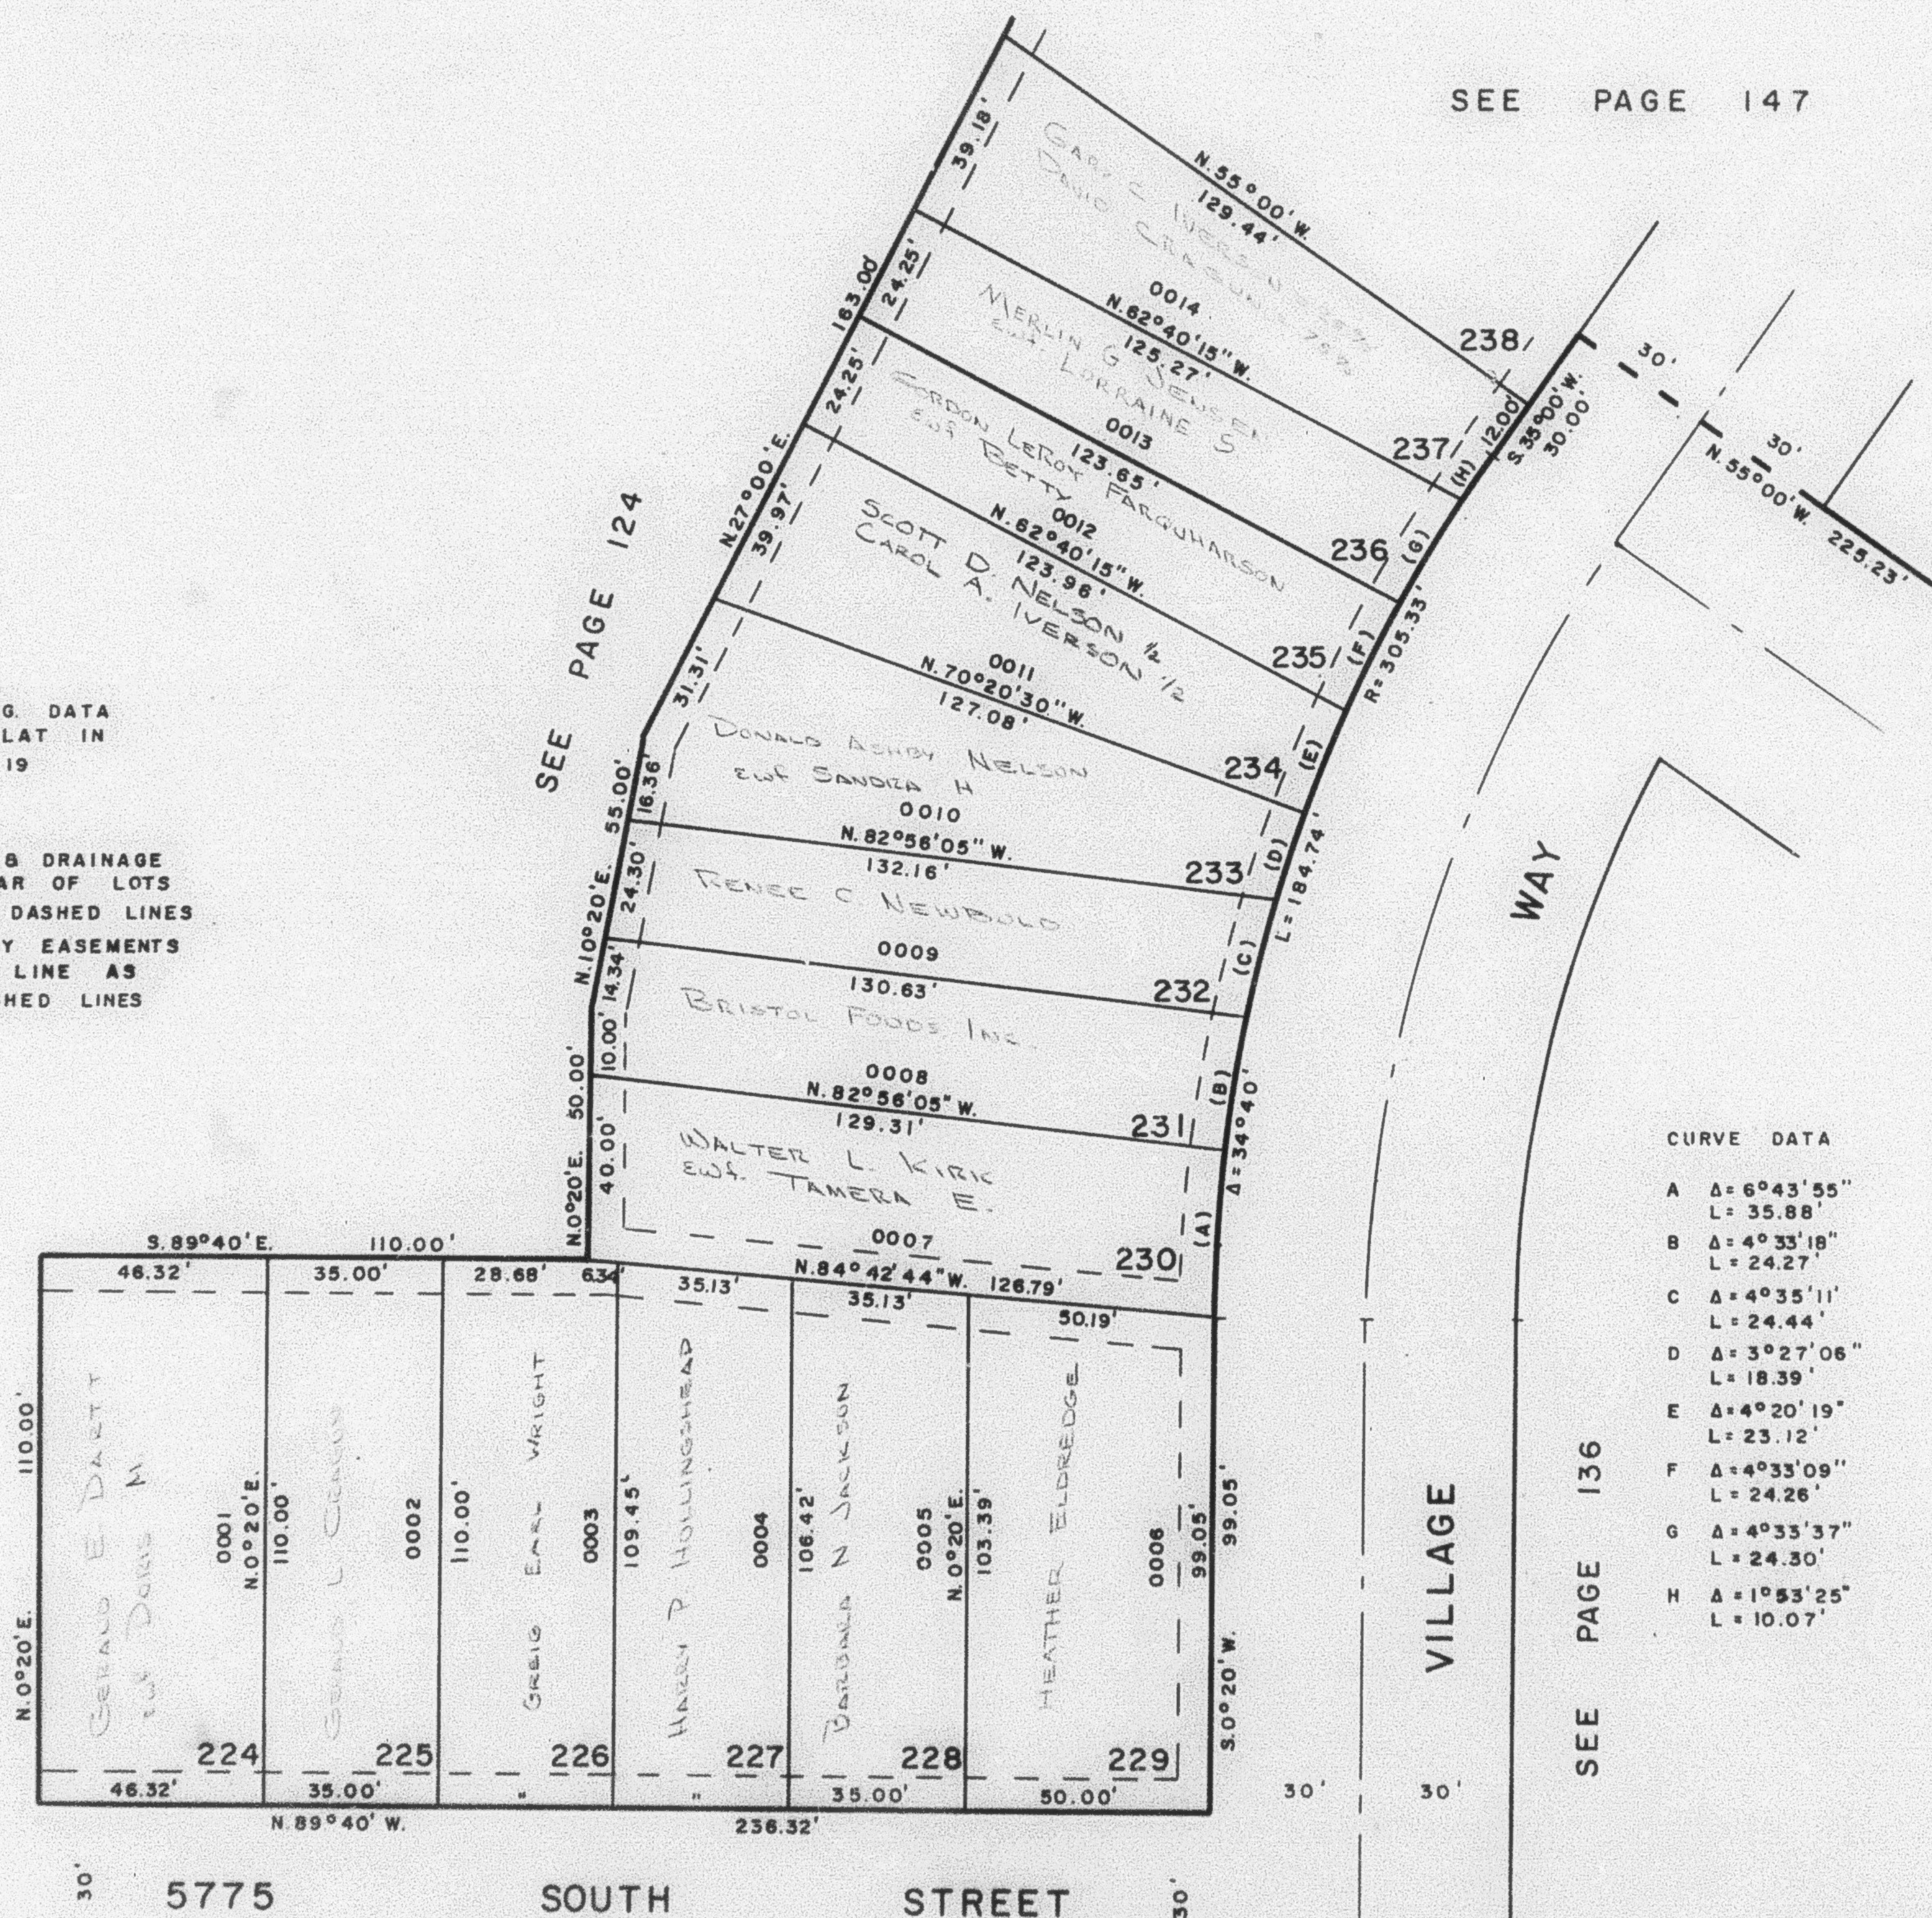

CURVE DATA

A	Δ = 6°43'55"
	L = 35.88'
B	Δ = 4°33'18"
	L = 24.27'
C	Δ = 4°35'11"
	L = 24.44'
D	Δ = 3°27'06"
	L = 18.39'
E	Δ = 4°20'19"
	L = 23.12'
F	Δ = 4°33'09"
	L = 24.26'
G	Δ = 4°33'37"
	L = 24.30'
H	Δ = 1°53'25"
	L = 10.07'

SEE PAGES 135 & 136