

PART OF NE. 1/4 OF SEC. 22, T5N, R1W, S.L. & M.
YORKSHIRE MEADOWS SUBDIVISION
 PHASE 2B

146

LOTS 224-237
 IN SOUTH CGDEN CITY
 SCALE 1"=30'


TAXING UNIT: 75

PREFIX: 07-146

SEE PAGE 147

FOR COMPLETE ENG. DATA
 SEE ORIG. DED. PLAT IN
 BOOK 17, PAGE 19

7' PUBLIC UTILITY & DRAINAGE
 EASEMENTS AT REAR OF LOTS
 AS INDICATED BY DASHED LINES
 5' PUBLIC UTILITY EASEMENTS
 ON FRONT OF LOT LINE AS
 INDICATED BY DASHED LINES

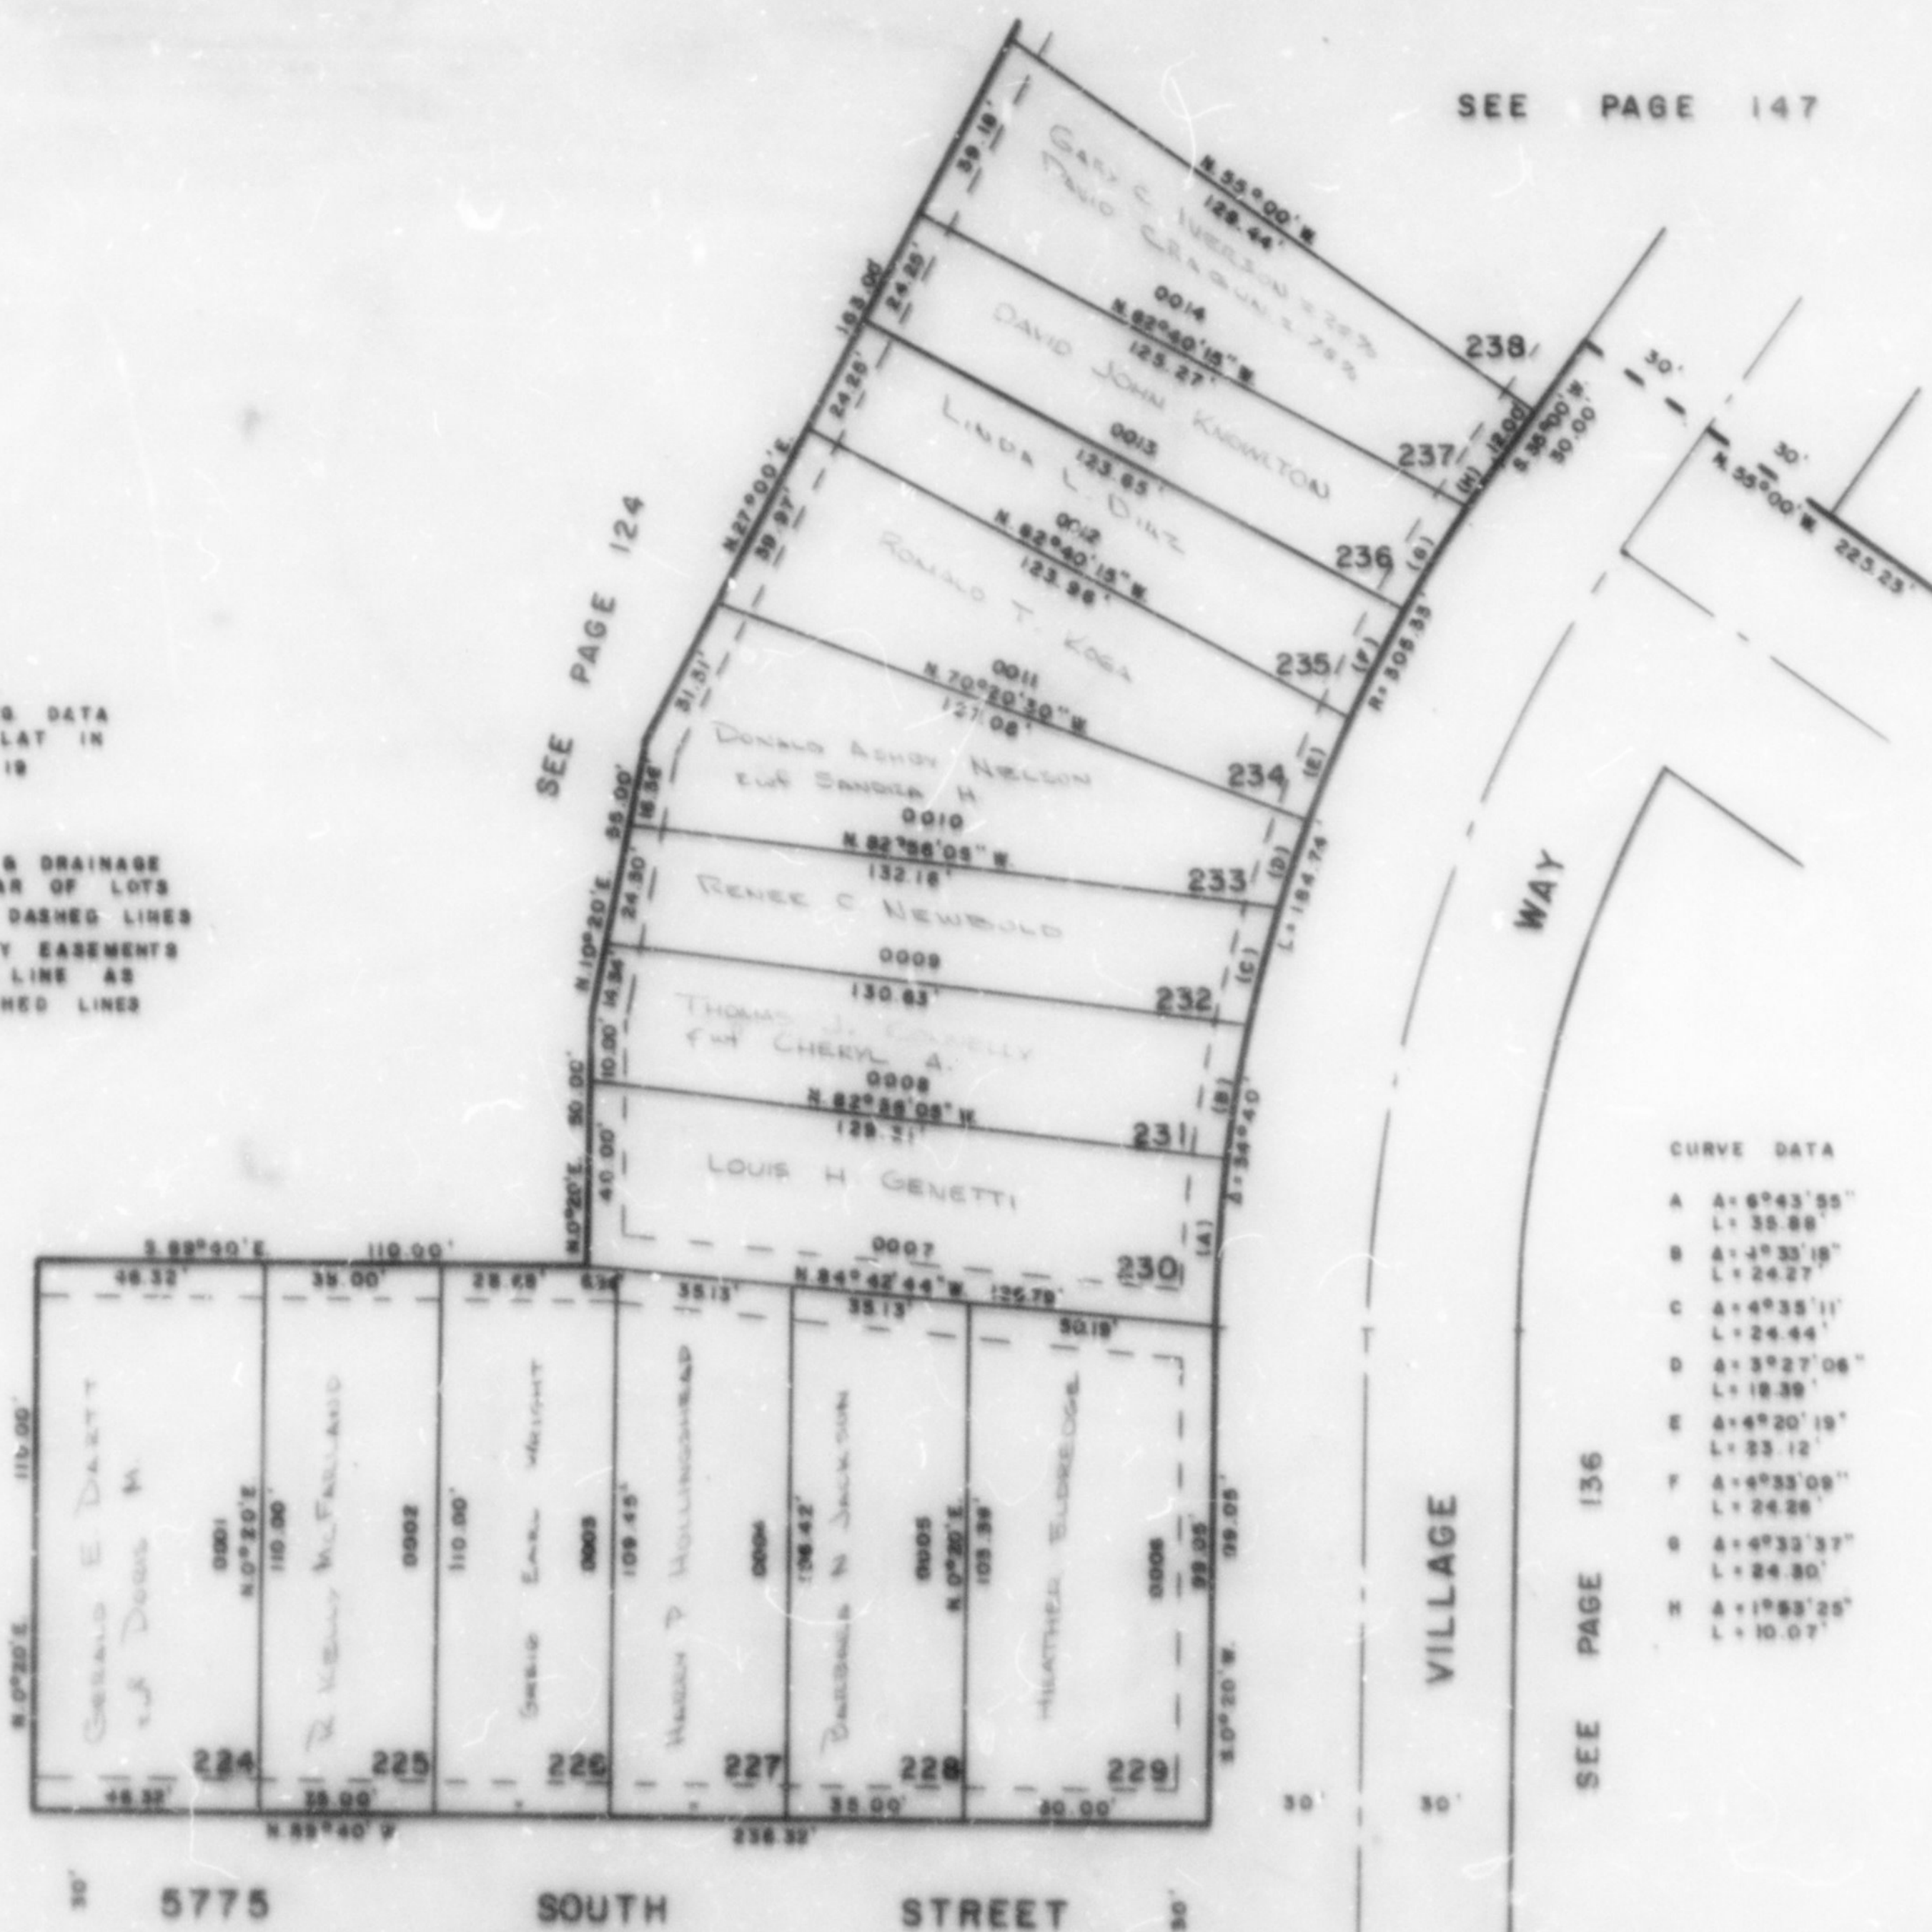

SEE PAGE 136

SEE PAGES 135 & 136