

PART OF NE. 1/4 OF SEC. 22, T5 N, R1 W, S.L.B. & M.
YORKSHIRE MEADOWS SUBDIVISION
 PHASE 2B

146

LOTS 224-237
 IN SOUTH OGDEN CITY
 SCALE 1"=30'


TAXING UNIT - 75

PREFIX - 07-146

SEE PAGE 147

FOR COMPLETE ENG. DATA
 SEE ORIG. SURV. PLAN IN
 BOOK 17, PAGE 19

7' PUBLIC UTILITY & DRAINAGE
 EASEMENTS AT REAR OF LOTS
 AS INDICATED BY DASHED LINES
 8' PUBLIC UTILITY EASEMENTS
 ON FRONT OF LOT LINE AS
 INDICATED BY DASHED LINES

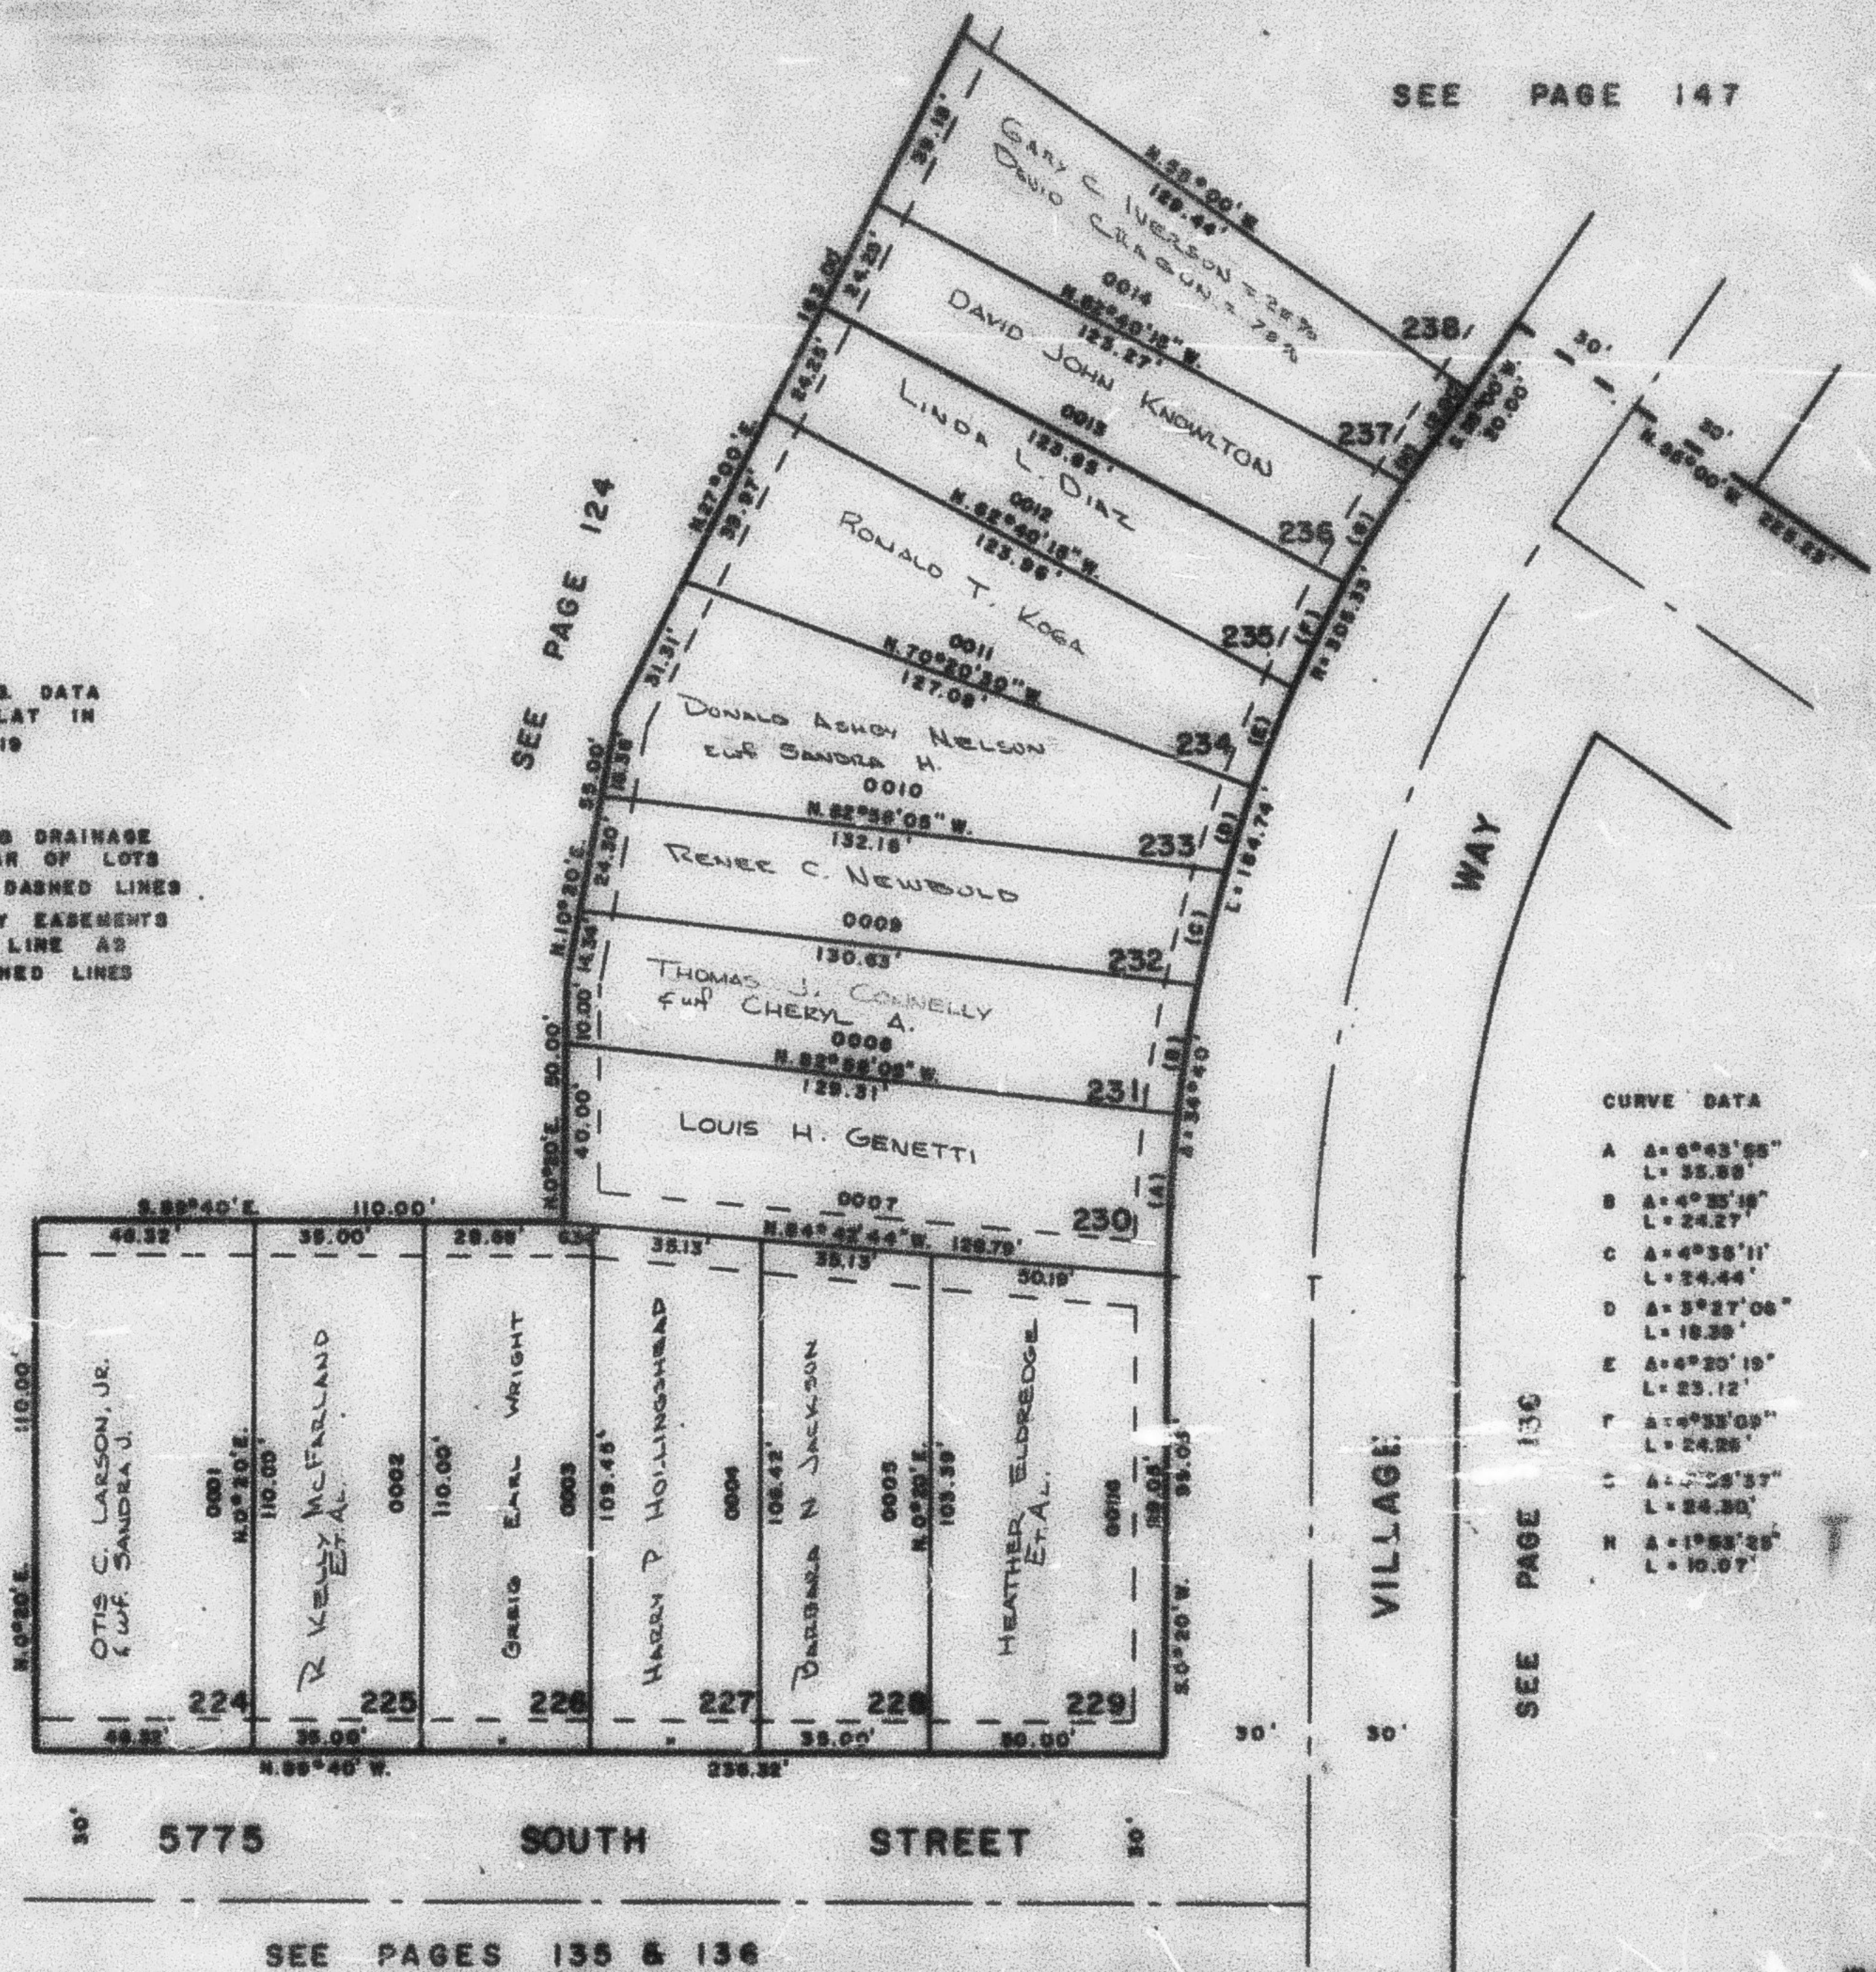

CURVE DATA

A	Δ = 6° 43' 55"	L = 35.58'
B	Δ = 4° 25' 18"	L = 24.27'
C	Δ = 4° 35' 11"	L = 24.44'
D	Δ = 5° 27' 06"	L = 18.35'
