

PART OF N.E. 1/4 OF SEC. 22, T.5 N., R.1 W., S.L.B. & M.
YORKSHIRE MEADOWS SUBDIVISION
 PHASE 2B

146

TAXING UNIT 27


LOTS 224-237
 IN SOUTH OGDEN CITY
 SCALE 1"=30'

PREFIX 07-146

SEE PAGE 147

FOR COMPLETE ENG. DATA
 SEE ORIG. DED. PLAT IN
 BOOK 17, PAGE 19

7' PUBLIC UTILITY & DRAINAGE
 EASEMENTS AT REAR OF LOTS
 AS INDICATED BY DASHED LINES
 5' PUBLIC UTILITY EASEMENTS
 ON FRONT OF LOT LINE AS
 INDICATED BY DASHED LINES

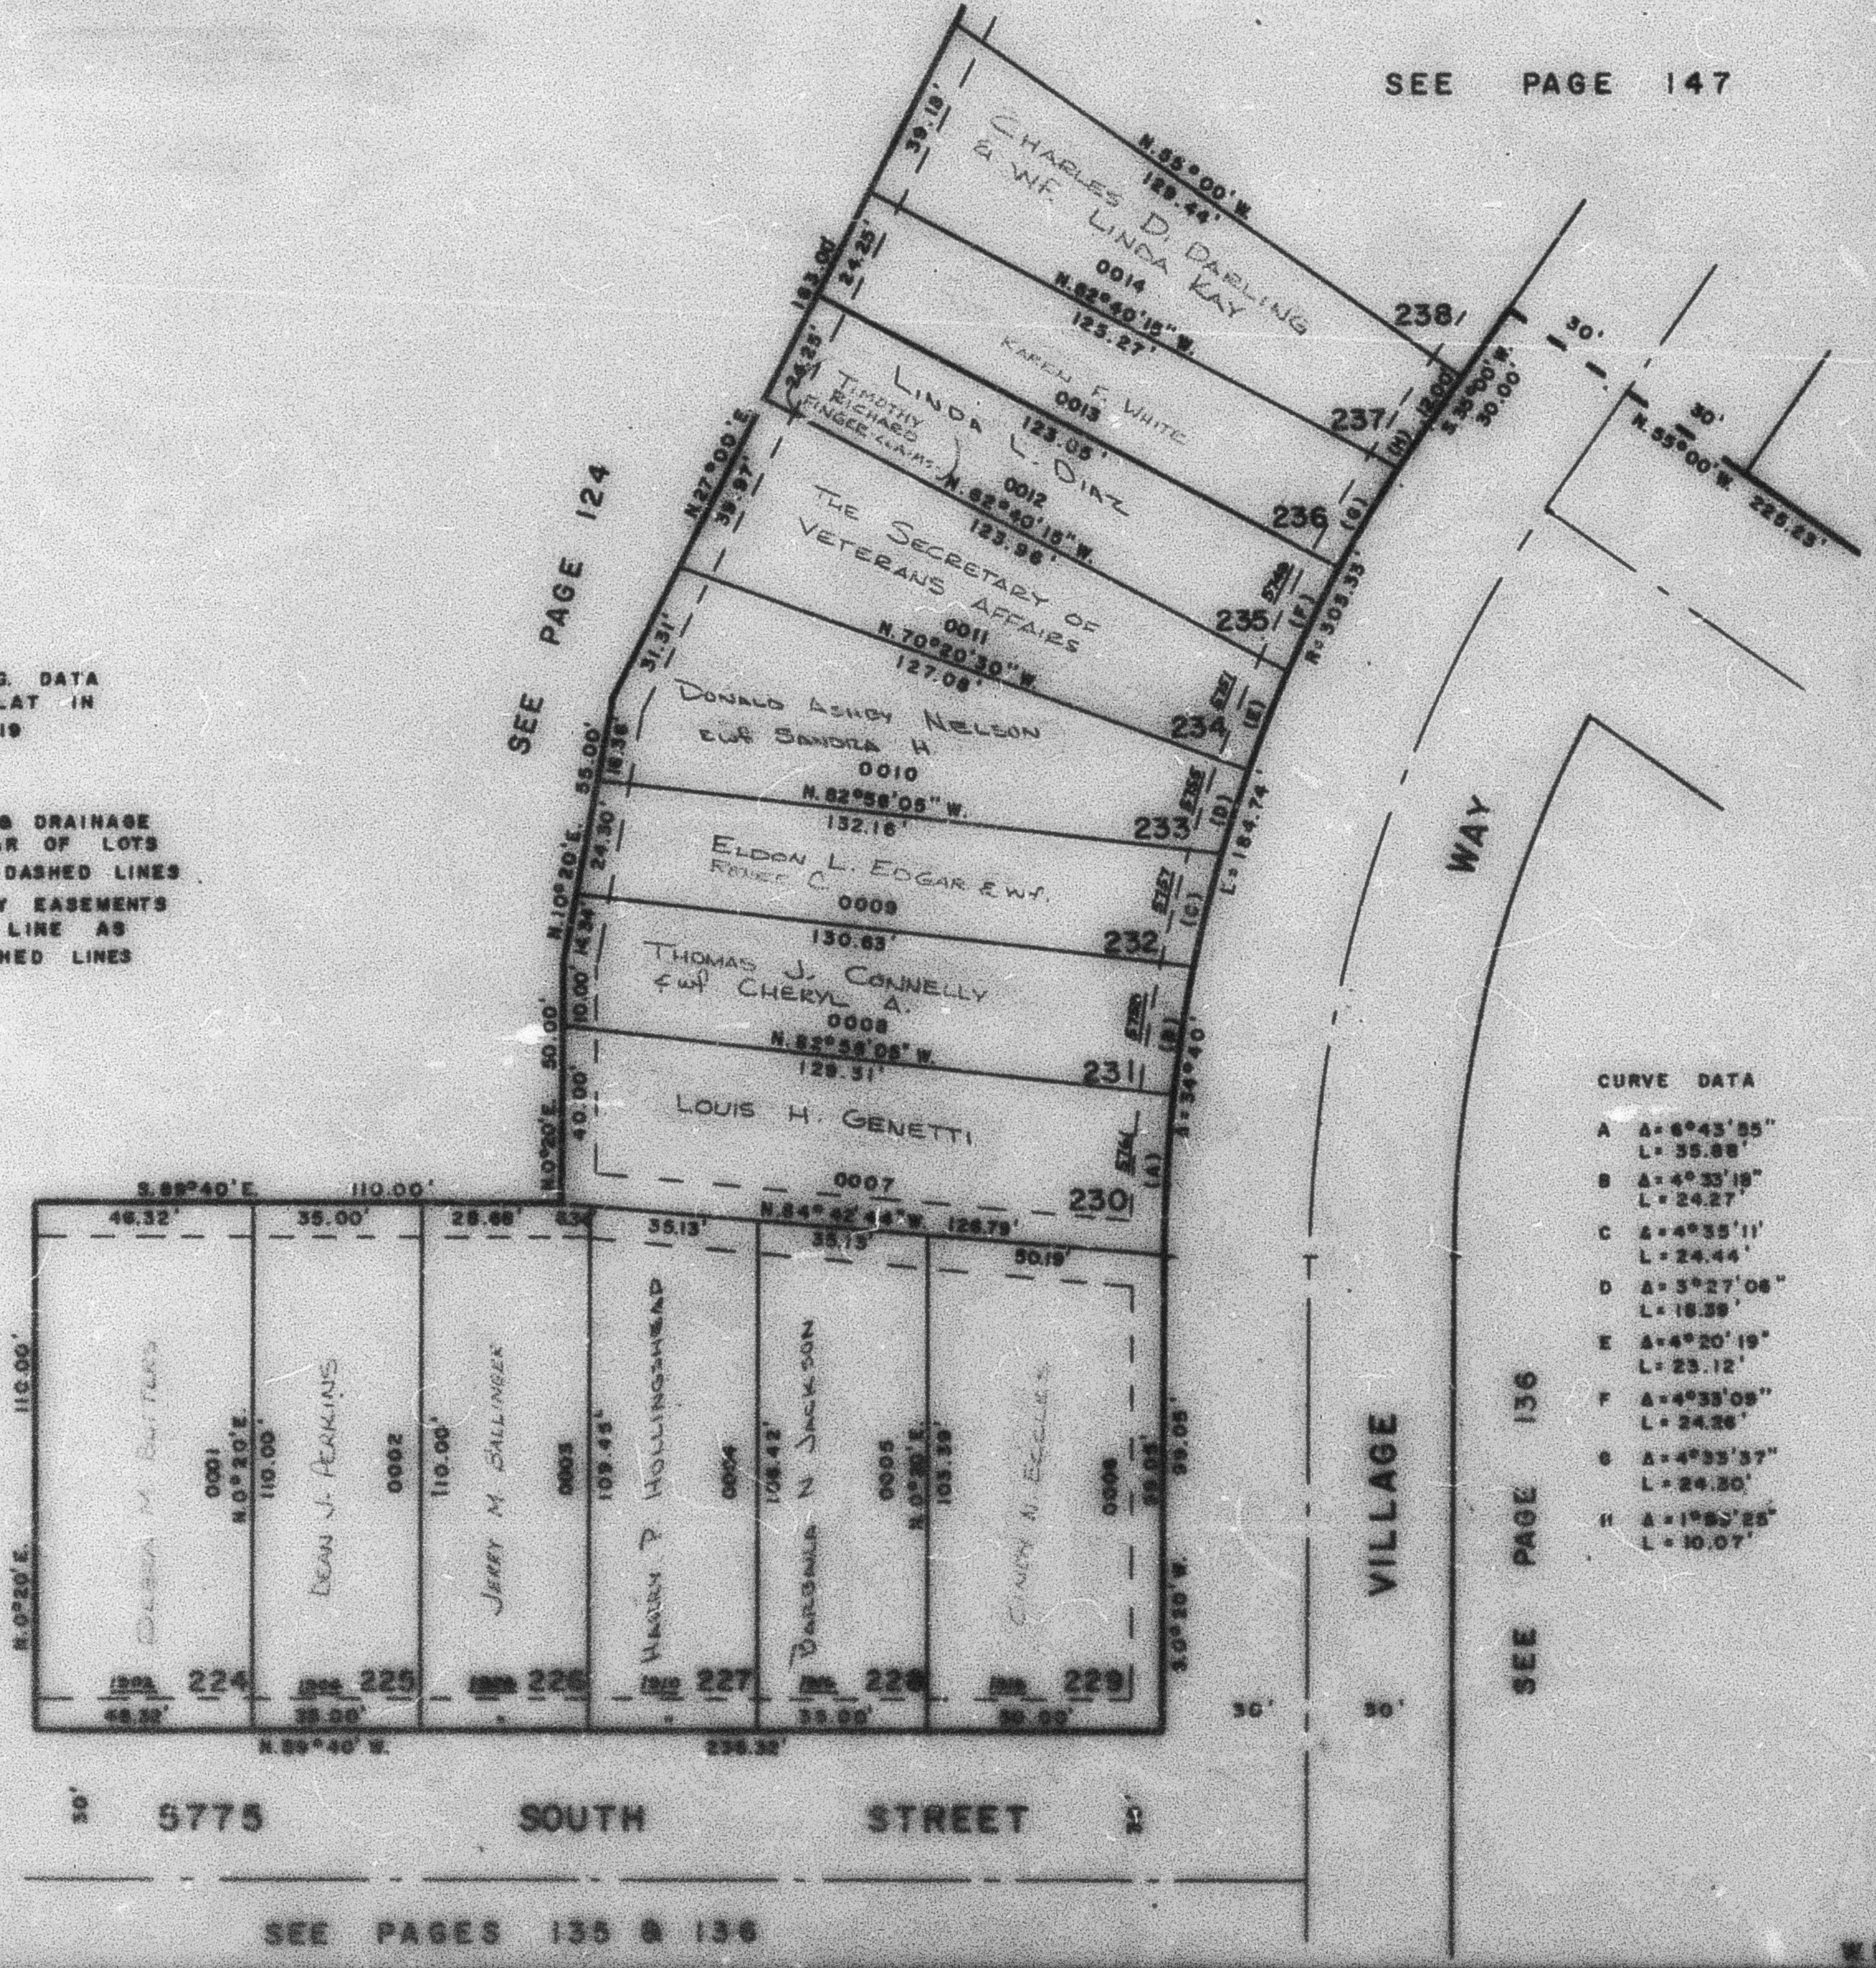

CURVE DATA

A	Δ=6°43'55"	L=35.88'
B	Δ=4°33'18"	L=24.27'
C	Δ=4°35'11"	L=24.44'
D	Δ=5°27'08"	L=18.39'
E	Δ=4°20'19"	L=23.12'
F	Δ=4°33'09"	L=24.26'
G	Δ=4°35'37"	L=24.30'
H	Δ=1°52'25"	L=10.07'

SEE PAGES 135 & 136