

PART OF NE. 1/4 OF SEC. 22, T5N, R1W, S.L.B. & M.  
**YORKSHIRE MEADOWS SUBDIVISION**  
**PHASE 2B**

146

TAXING UNIT 27


**LOTS 224-237**  
**IN SOUTH OGDEN CITY**  
**SCALE 1"=30'**

PREFIX 07-146

SEE PAGE 147

FOR COMPLETE ENG. DATA  
 SEE ORIG. DED. PLAT IN  
 BOOK 17, PAGE 19

7' PUBLIC UTILITY & DRAINAGE  
 EASEMENTS AT REAR OF LOTS  
 AS INDICATED BY DASHED LINES  
 5' PUBLIC UTILITY EASEMENTS  
 ON FRONT OF LOT LINE AS  
 INDICATED BY DASHED LINES

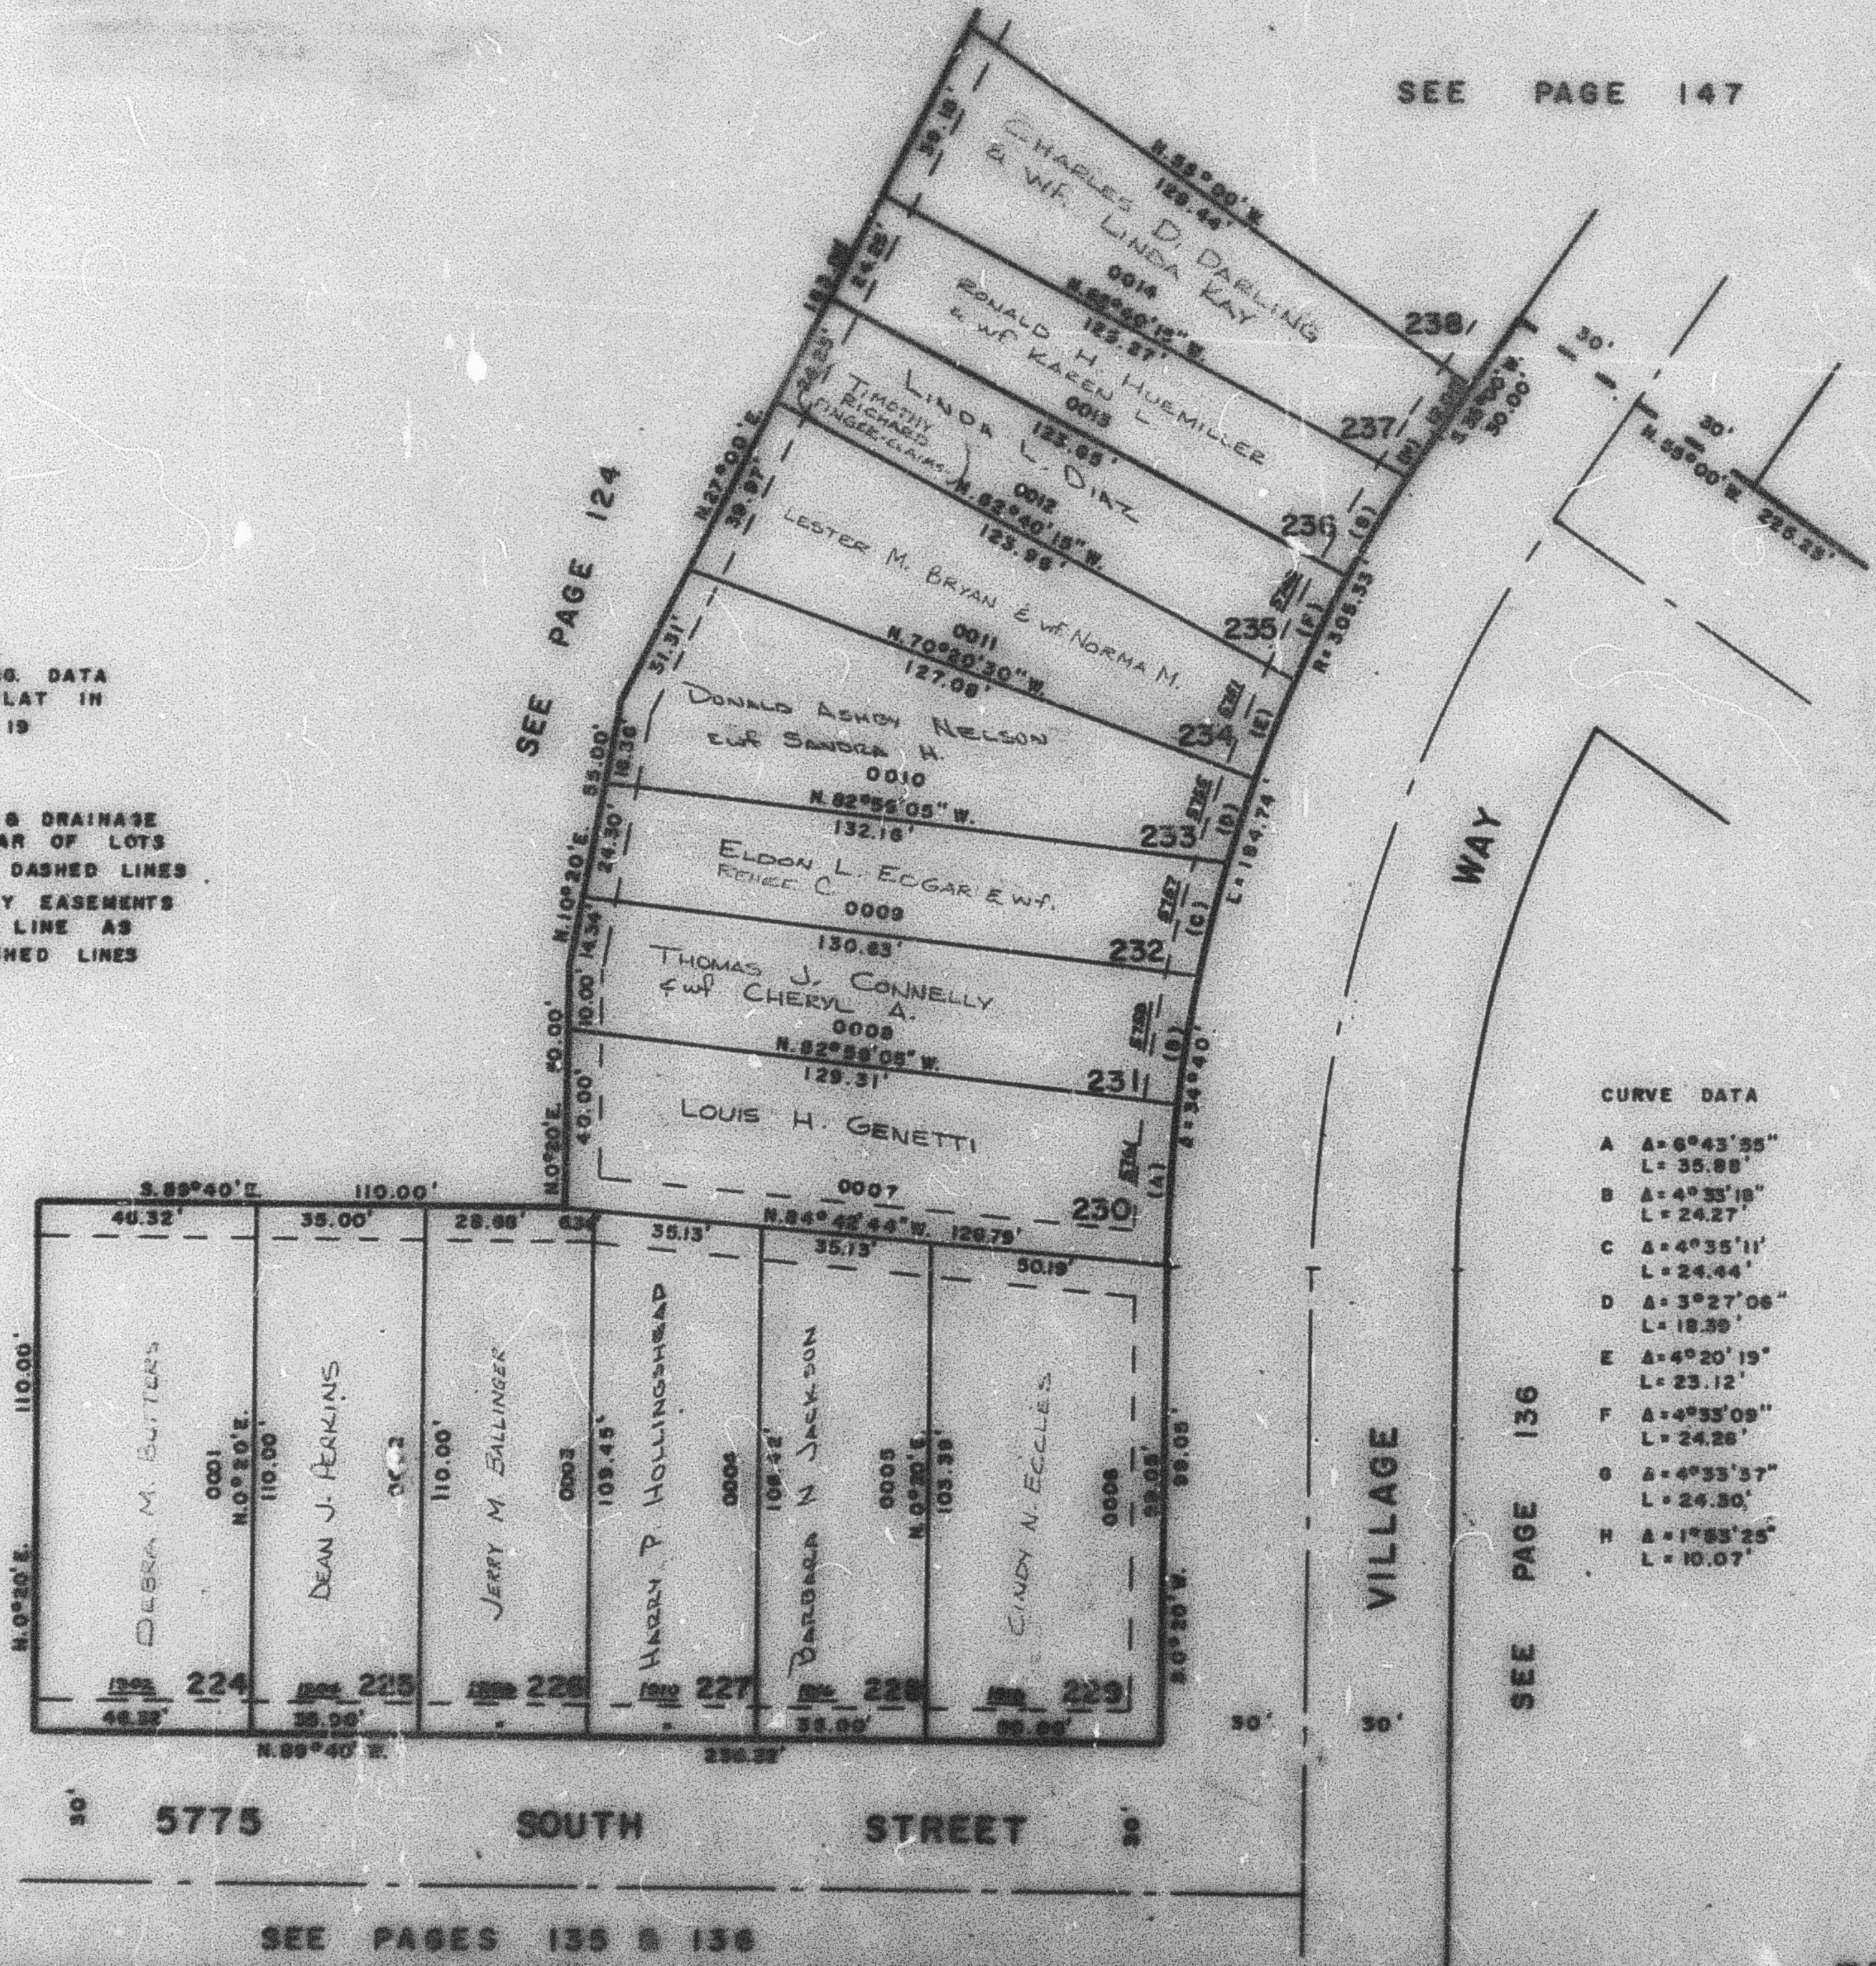

**CURVE DATA**

A	A=6°43'55"
	L=35.88'
B	A=4°35'18"
	L=24.27'
C	A=4°35'11"
	L=24.44'
D	A=3°27'06"
	L=18.99'
E	A=4°20'19"
	L=23.12'
F	A=4°35'09"
	L=24.26'
G	A=4°35'37"
	L=24.36'
H	A=1°55'25"
	L=10.07'