

PART OF N.E. 1/4 OF SEC. 22, T.5 N., R.1 W., S.L.B. & M.
YORKSHIRE MEADOWS SUBDIVISION
 PHASE 2B

146

TAXING UNIT: 27


LOTS 224-237
 IN SOUTH OGDEN CITY
 SCALE 1" = 30'

PREFIX: 07-146

SEE PAGE 147

FOR COMPLETE ENG. DATA
 SEE ORIG. DED. PLAT IN
 BOOK 17, PAGE 19

7' PUBLIC UTILITY & DRAINAGE
 EASEMENTS AT REAR OF LOTS
 AS INDICATED BY DASHED LINES
 5' PUBLIC UTILITY EASEMENTS
 ON FRONT OF LOT LINE AS
 INDICATED BY DASHED LINES

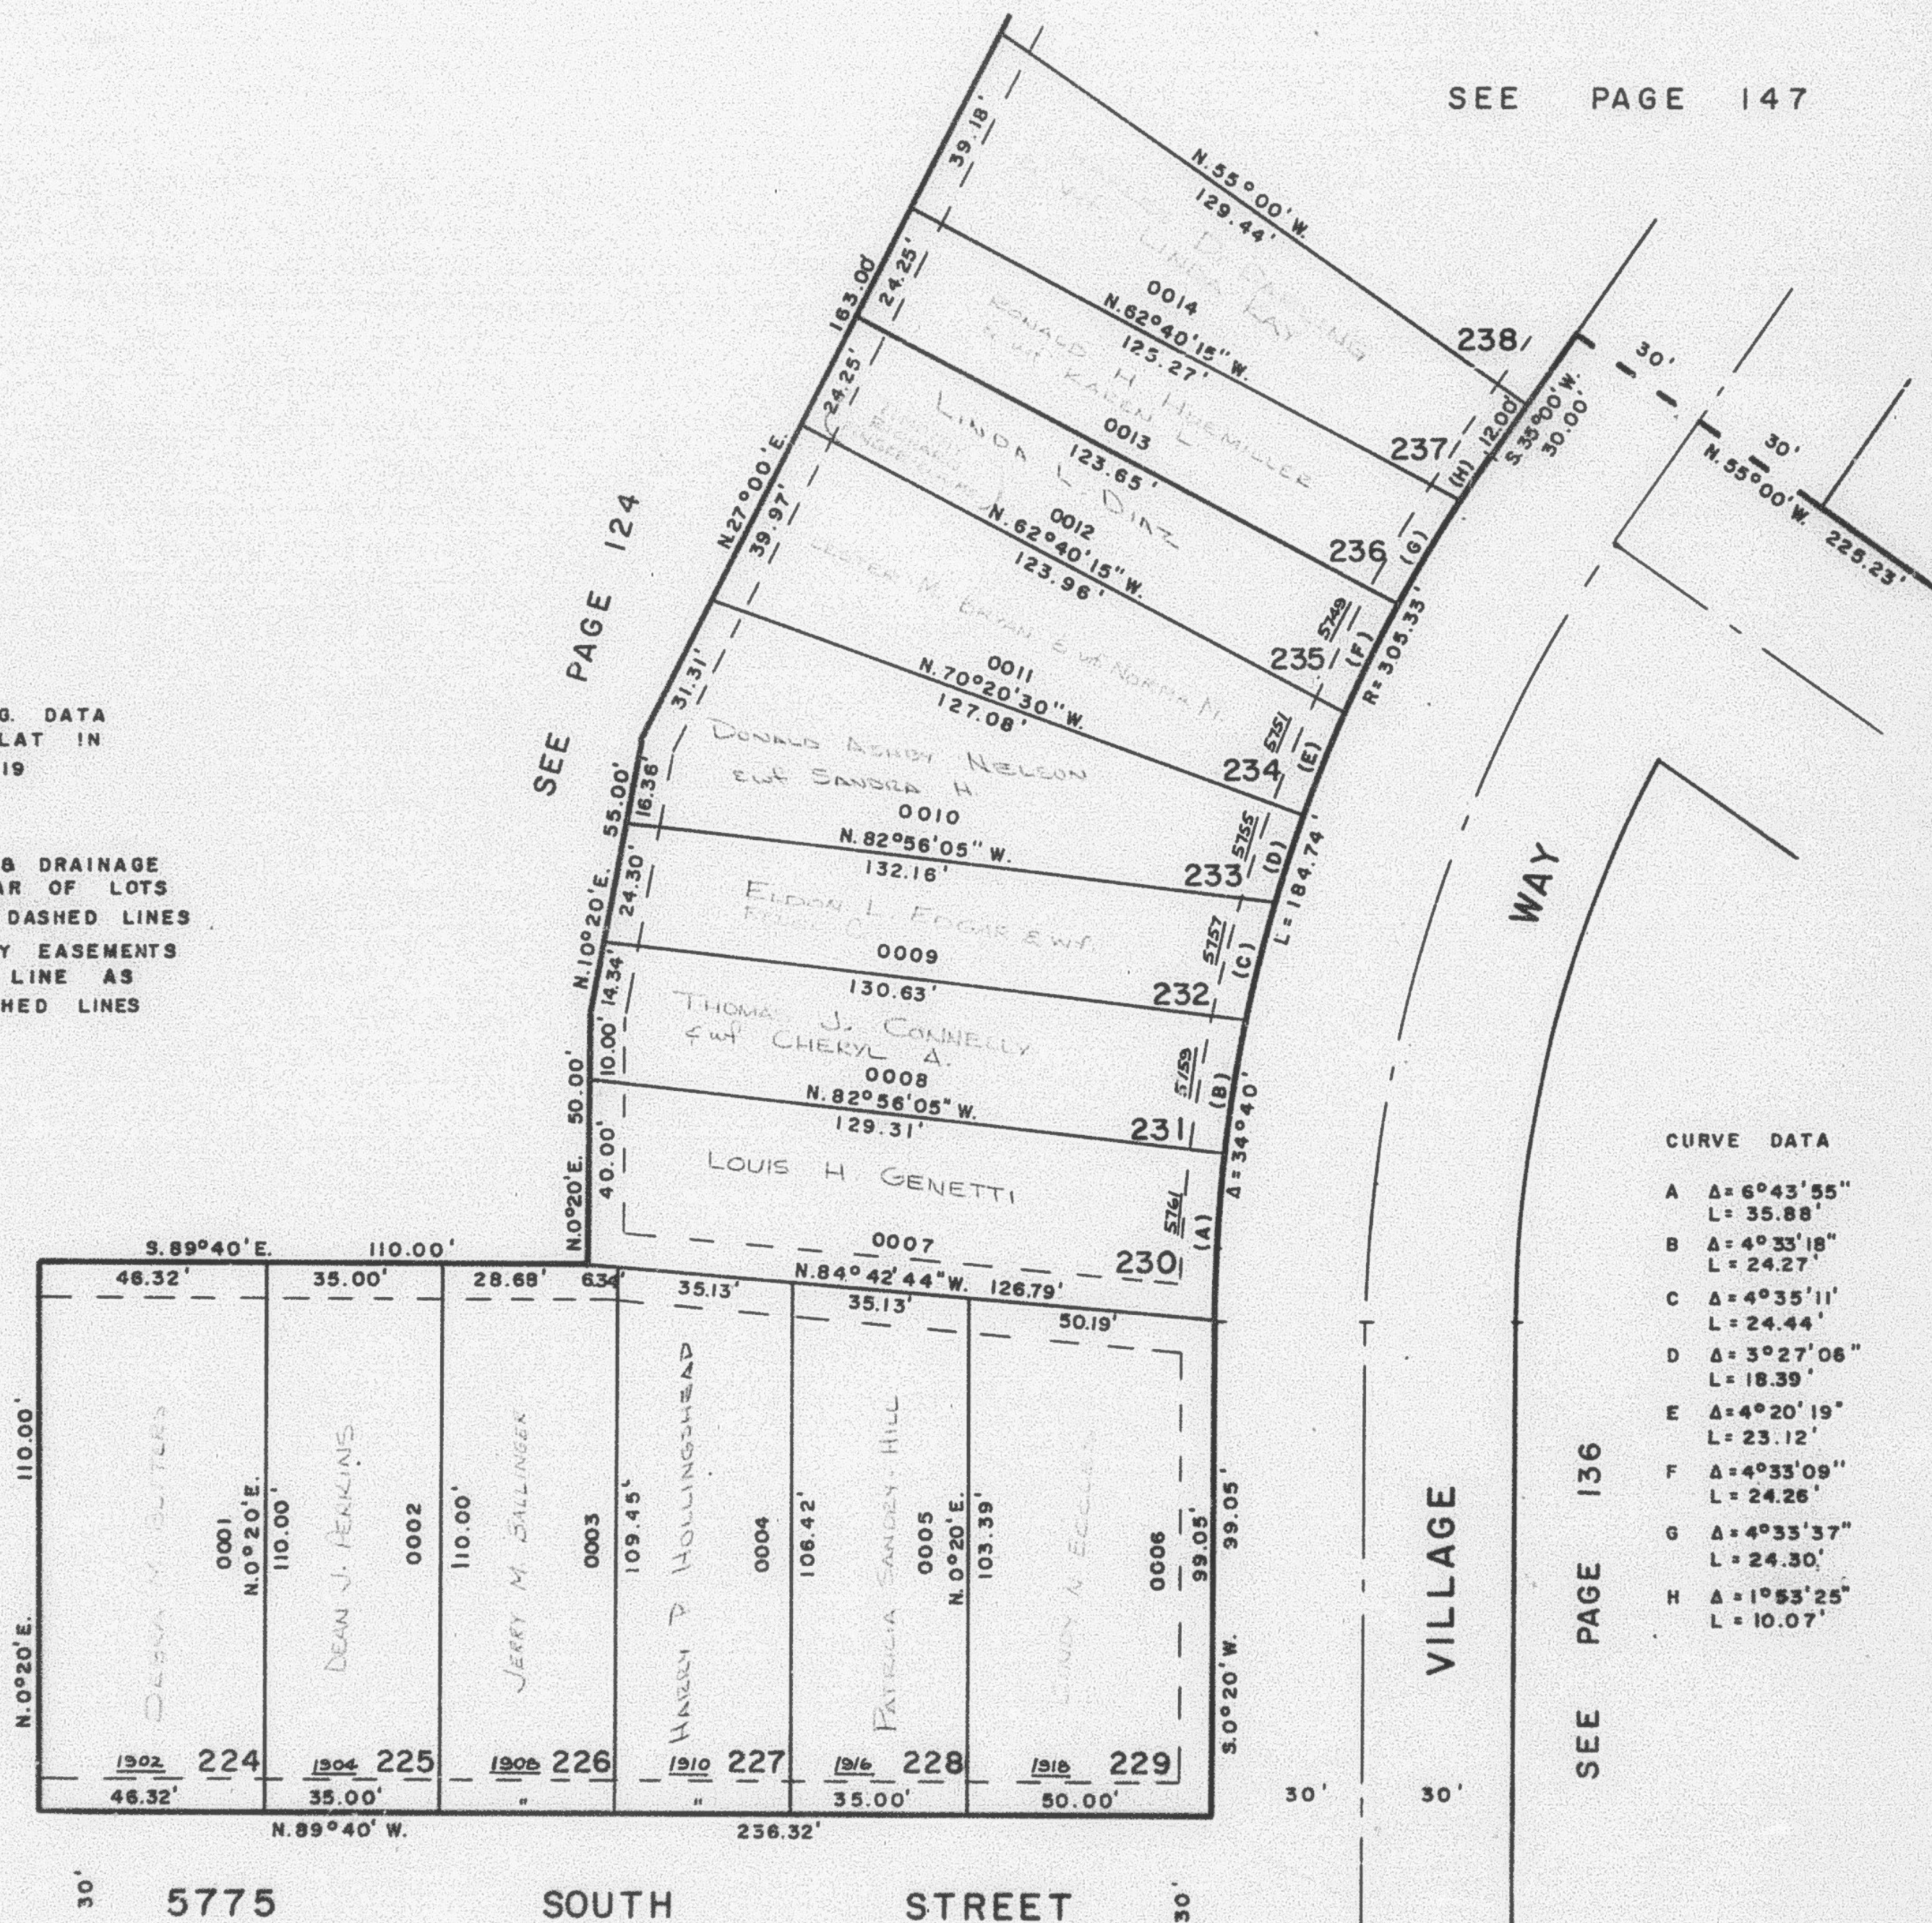

CURVE DATA

A	$\Delta = 6^{\circ}43'55''$ L = 35.88'
B	$\Delta = 4^{\circ}33'18''$ L = 24.27'
C	$\Delta = 4^{\circ}35'11''$ L = 24.44'
D	$\Delta = 3^{\circ}27'06''$ L = 18.39'
E	$\Delta = 4^{\circ}20'19''$ L = 23.12'
F	$\Delta = 4^{\circ}33'09''$ L = 24.26'
G	$\Delta = 4^{\circ}33'37''$ L = 24.30'
H	$\Delta = 1^{\circ}53'25''$ L = 10.07'

SEE PAGES 135 & 136