

PART OF N.E. 1/4 OF SEC. 22, T.5N, R.1W, S.L.B. & M.
YORKSHIRE MEADOWS SUBDIVISION
 PHASE 2B

147

LOTS 238-249
 IN SOUTH OGDEN CITY
 SCALE 1" = 30'

TAXING UNIT 75


PREFIX 07-147

EXCEPT WHERE OTHERWISE
 SHOWN ALL LOTS OWNED
 BY:

WILLIAM D. RAY
 C. L. SHAW

CURVE DATA

I	$\Delta = 11^{\circ} 35' 53''$ L = 29.24'
J	$\Delta = 9^{\circ} 59' 20''$ L = 23.18'
K	$\Delta = 9^{\circ} 40' 34''$ L = 24.59'
L	$\Delta = 0^{\circ} 42' 08''$ L = 1.77'

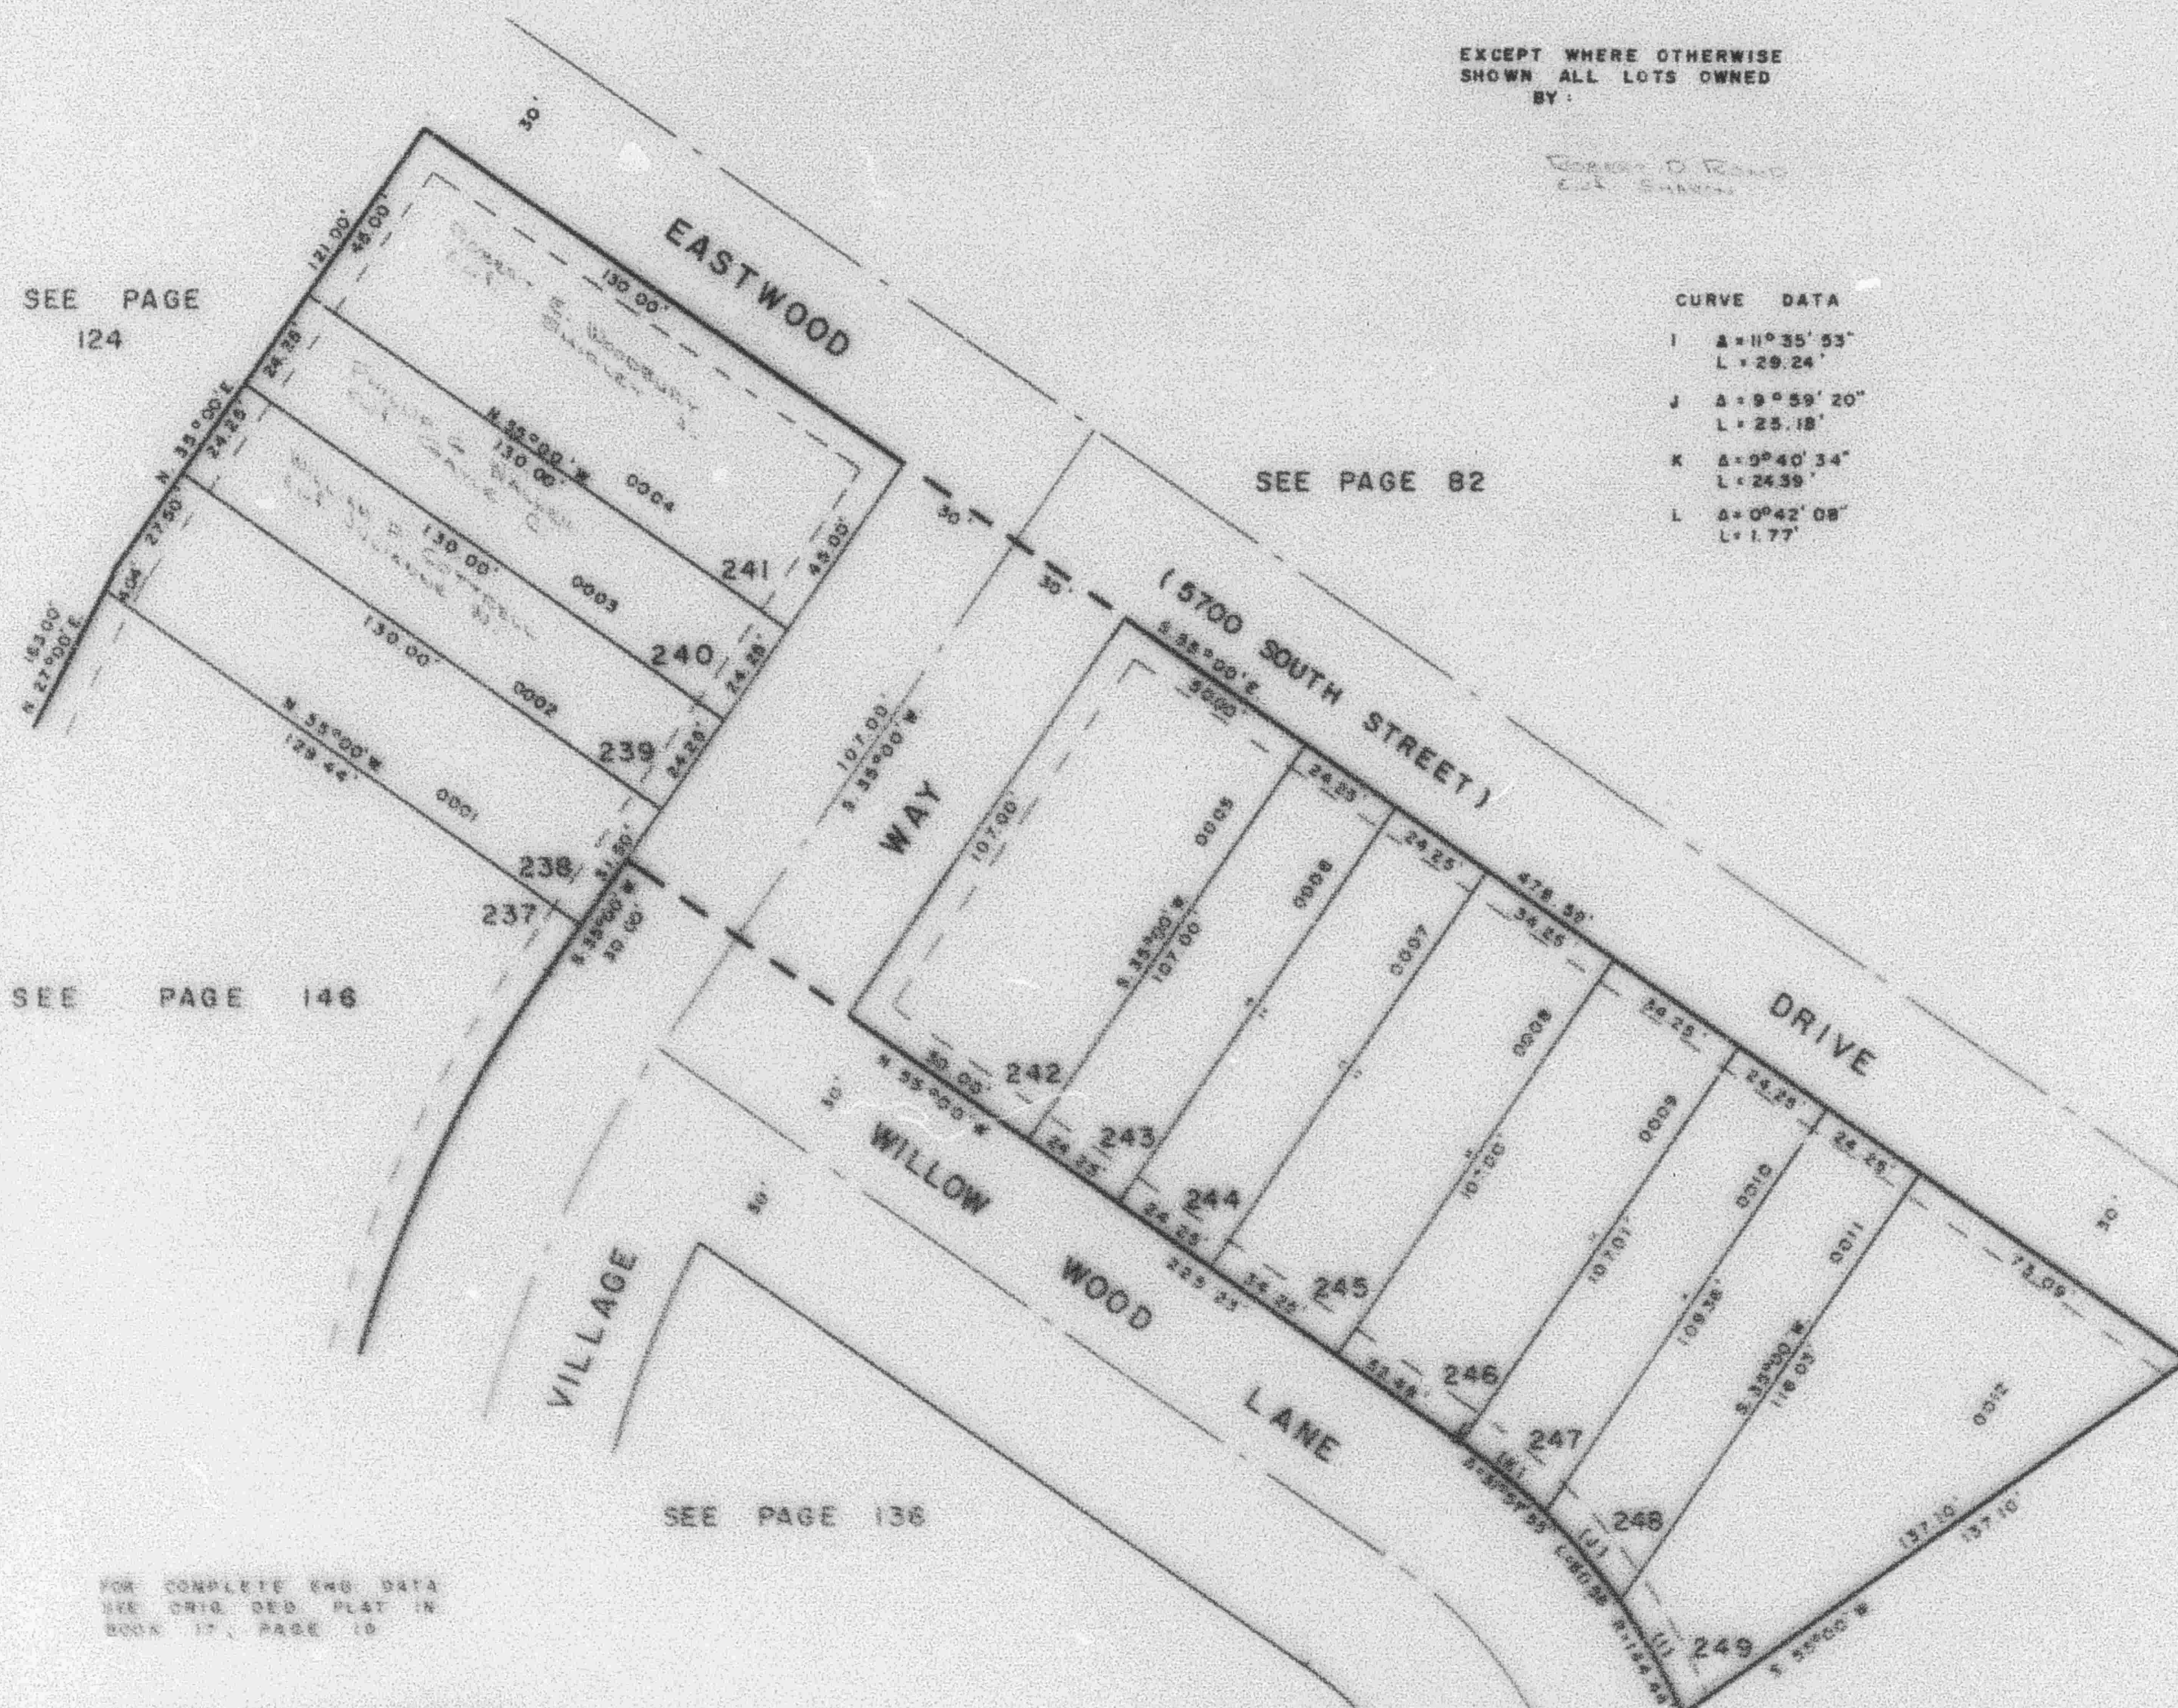

FOR COMPLETE CURVE DATA
 SEE ORIGIN. DEED PLAT IN
 BOOK 17, PAGE 10

1" PUBLIC UTILITY & DRAINAGE
 EASEMENTS AT REAR OF PROPERTY
 AS INDICATED BY DASHED LINES

2" PUBLIC UTILITY EASEMENTS
 ON FRONT LOT LINES AS
 INDICATED BY DASHED LINE