

PART OF N.E. 1/4 OF SEC. 22, T.5N, R.1W, S.L.B. & M.  
**YORKSHIRE MEADOWS SUBDIVISION**

147

PHASE 2B

LOTS 238-249  
 IN SOUTH OGDEN CITY

TAXING UNIT: 75

PREFIX: 07-147

SCALE 1" = 30'

SEE PAGE  
 124


SEE PAGE 82

SEE PAGE 146

SEE PAGE 136

CURVE DATA

I	$\Delta = 11^{\circ} 35' 53''$ L = 29.24'
J	$\Delta = 9^{\circ} 59' 20''$ L = 25.18'
K	$\Delta = 9^{\circ} 40' 34''$ L = 24.39'
L	$\Delta = 0^{\circ} 42' 08''$ L = 1.77'

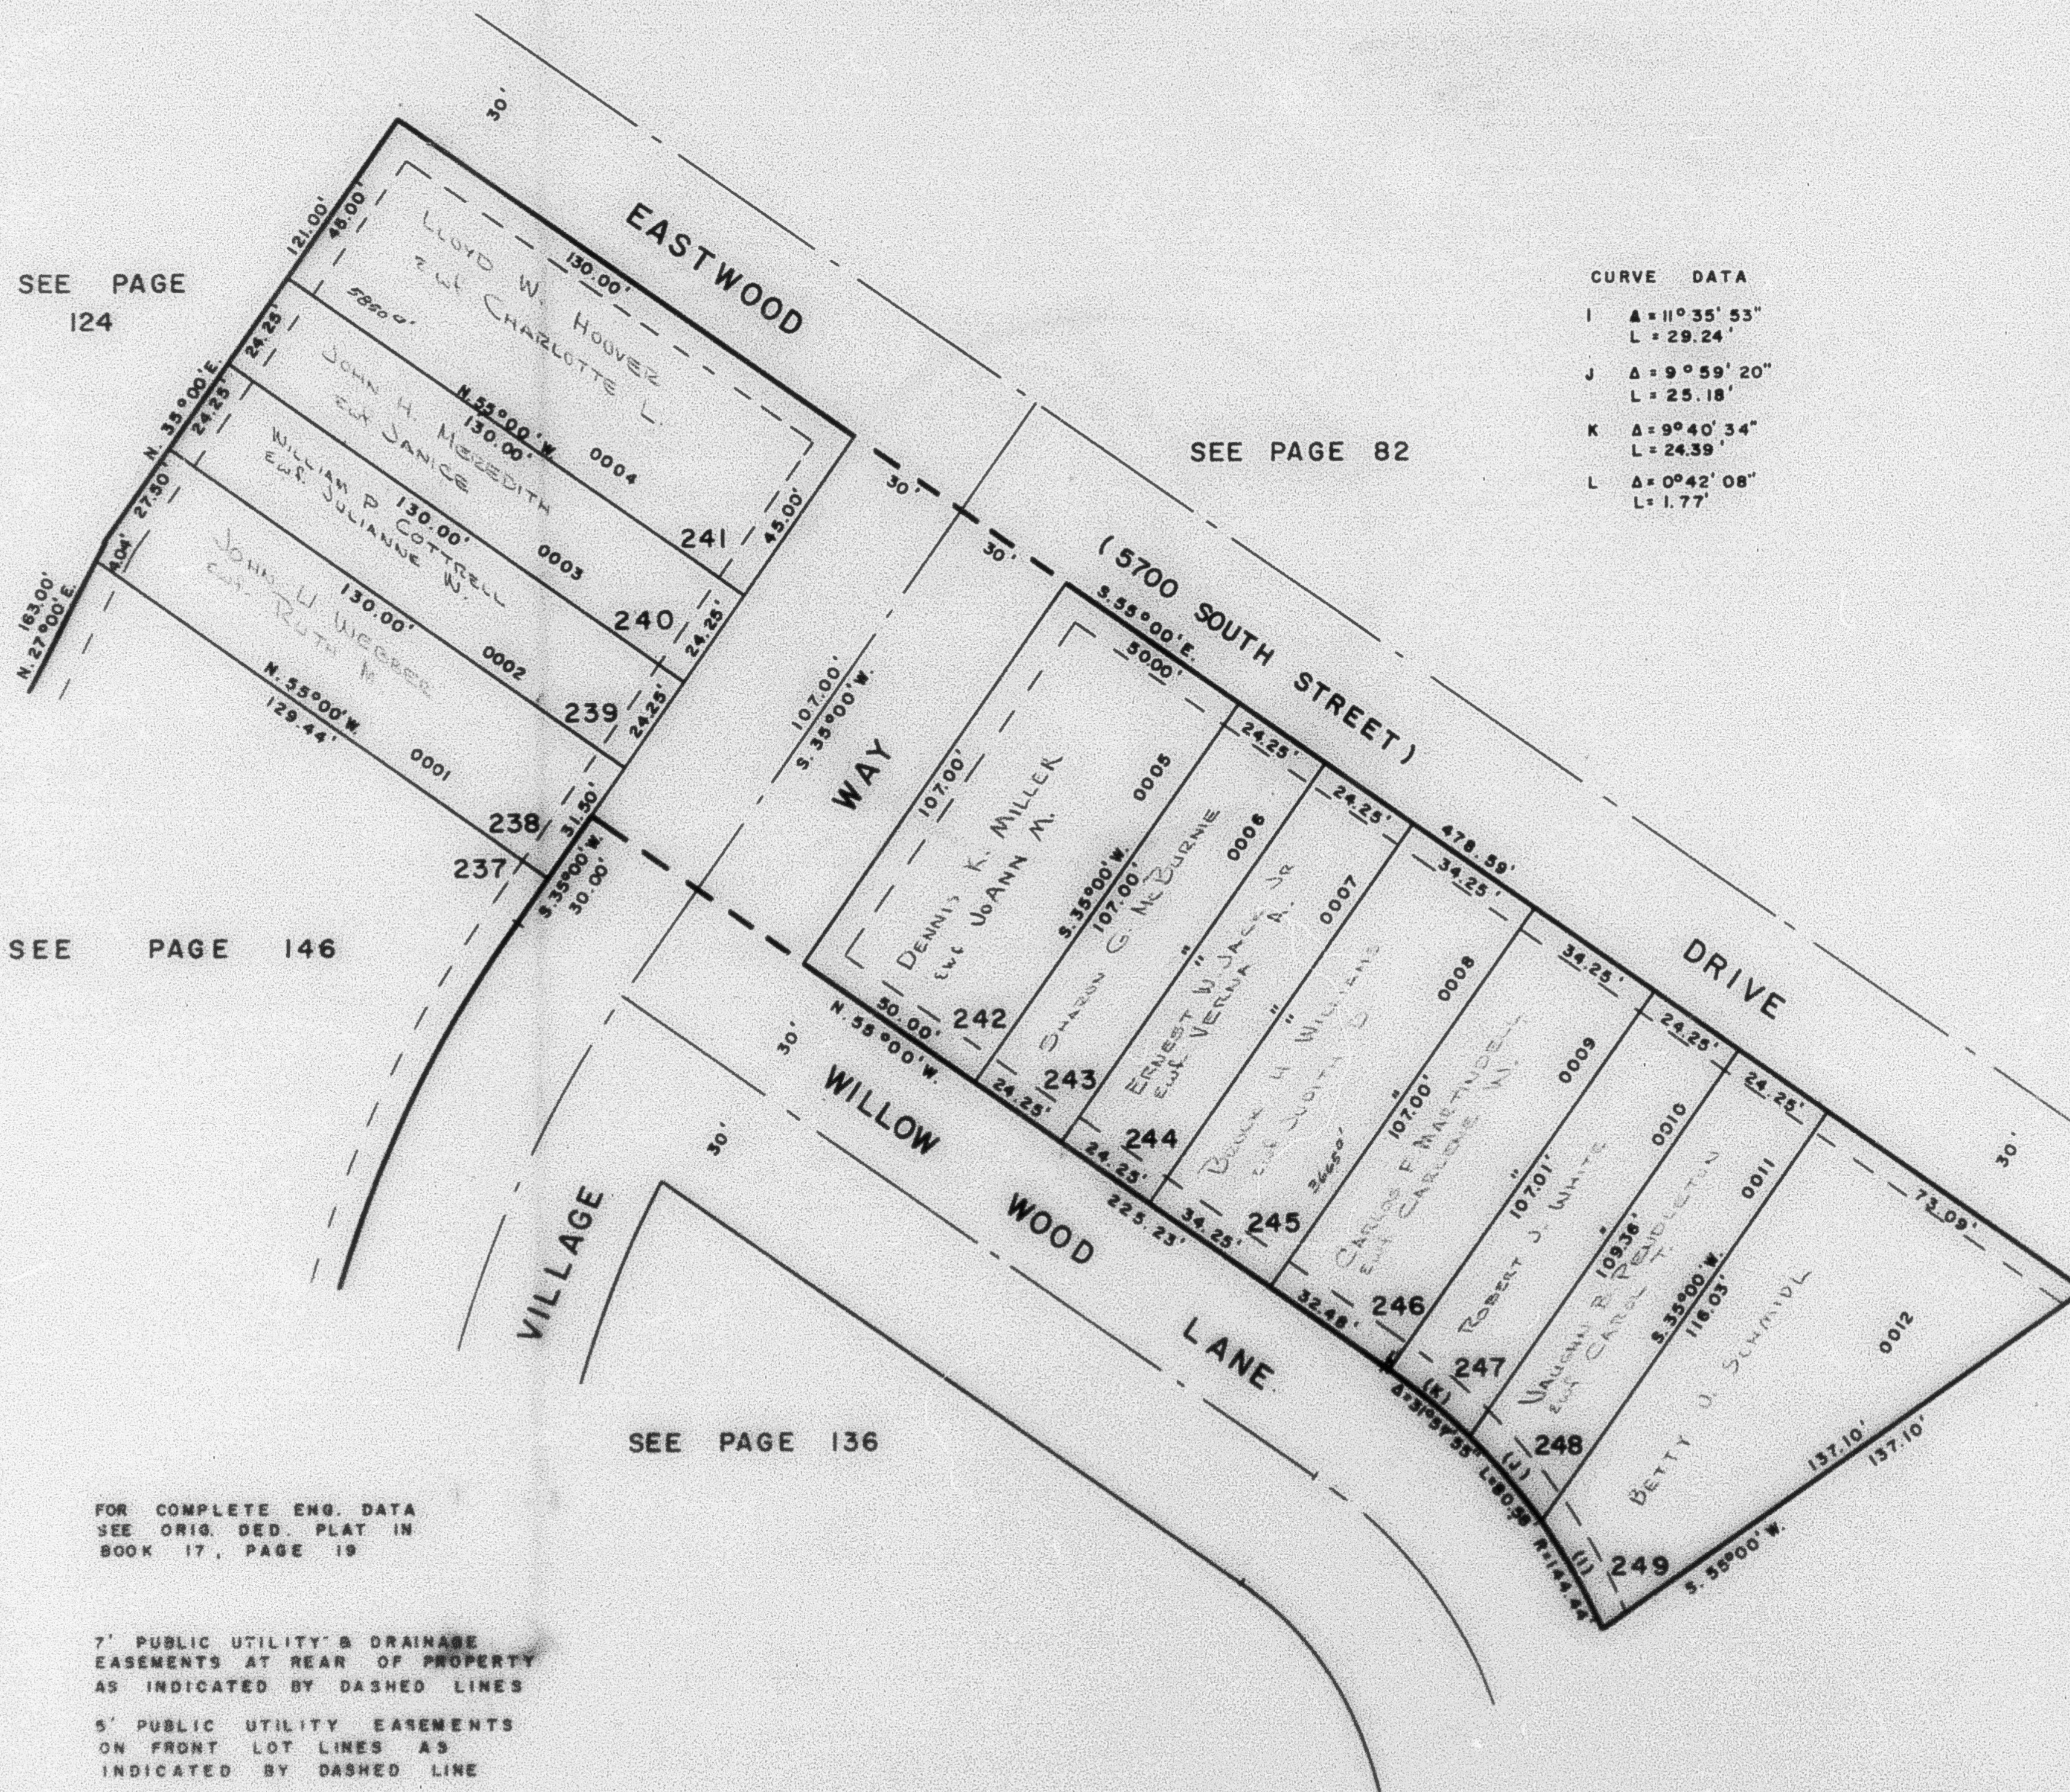

FOR COMPLETE ENG. DATA  
 SEE ORIG. DED. PLAT IN  
 BOOK 17, PAGE 19

7' PUBLIC UTILITY & DRAINAGE  
 EASEMENTS AT REAR OF PROPERTY  
 AS INDICATED BY DASHED LINES

5' PUBLIC UTILITY EASEMENTS  
 ON FRONT LOT LINES AS  
 INDICATED BY DASHED LINE