

PART OF N.E. 1/4 OF SEC. 22, T.5N, R.1W, S.L.B. & M.
YORKSHIRE MEADOWS SUBDIVISION

PHASE 2B

LOTS 238-249


IN SOUTH OGDEN CITY

SCALE 1" = 30'

147

TAXING UNIT: 75

PREFIX: 07-147

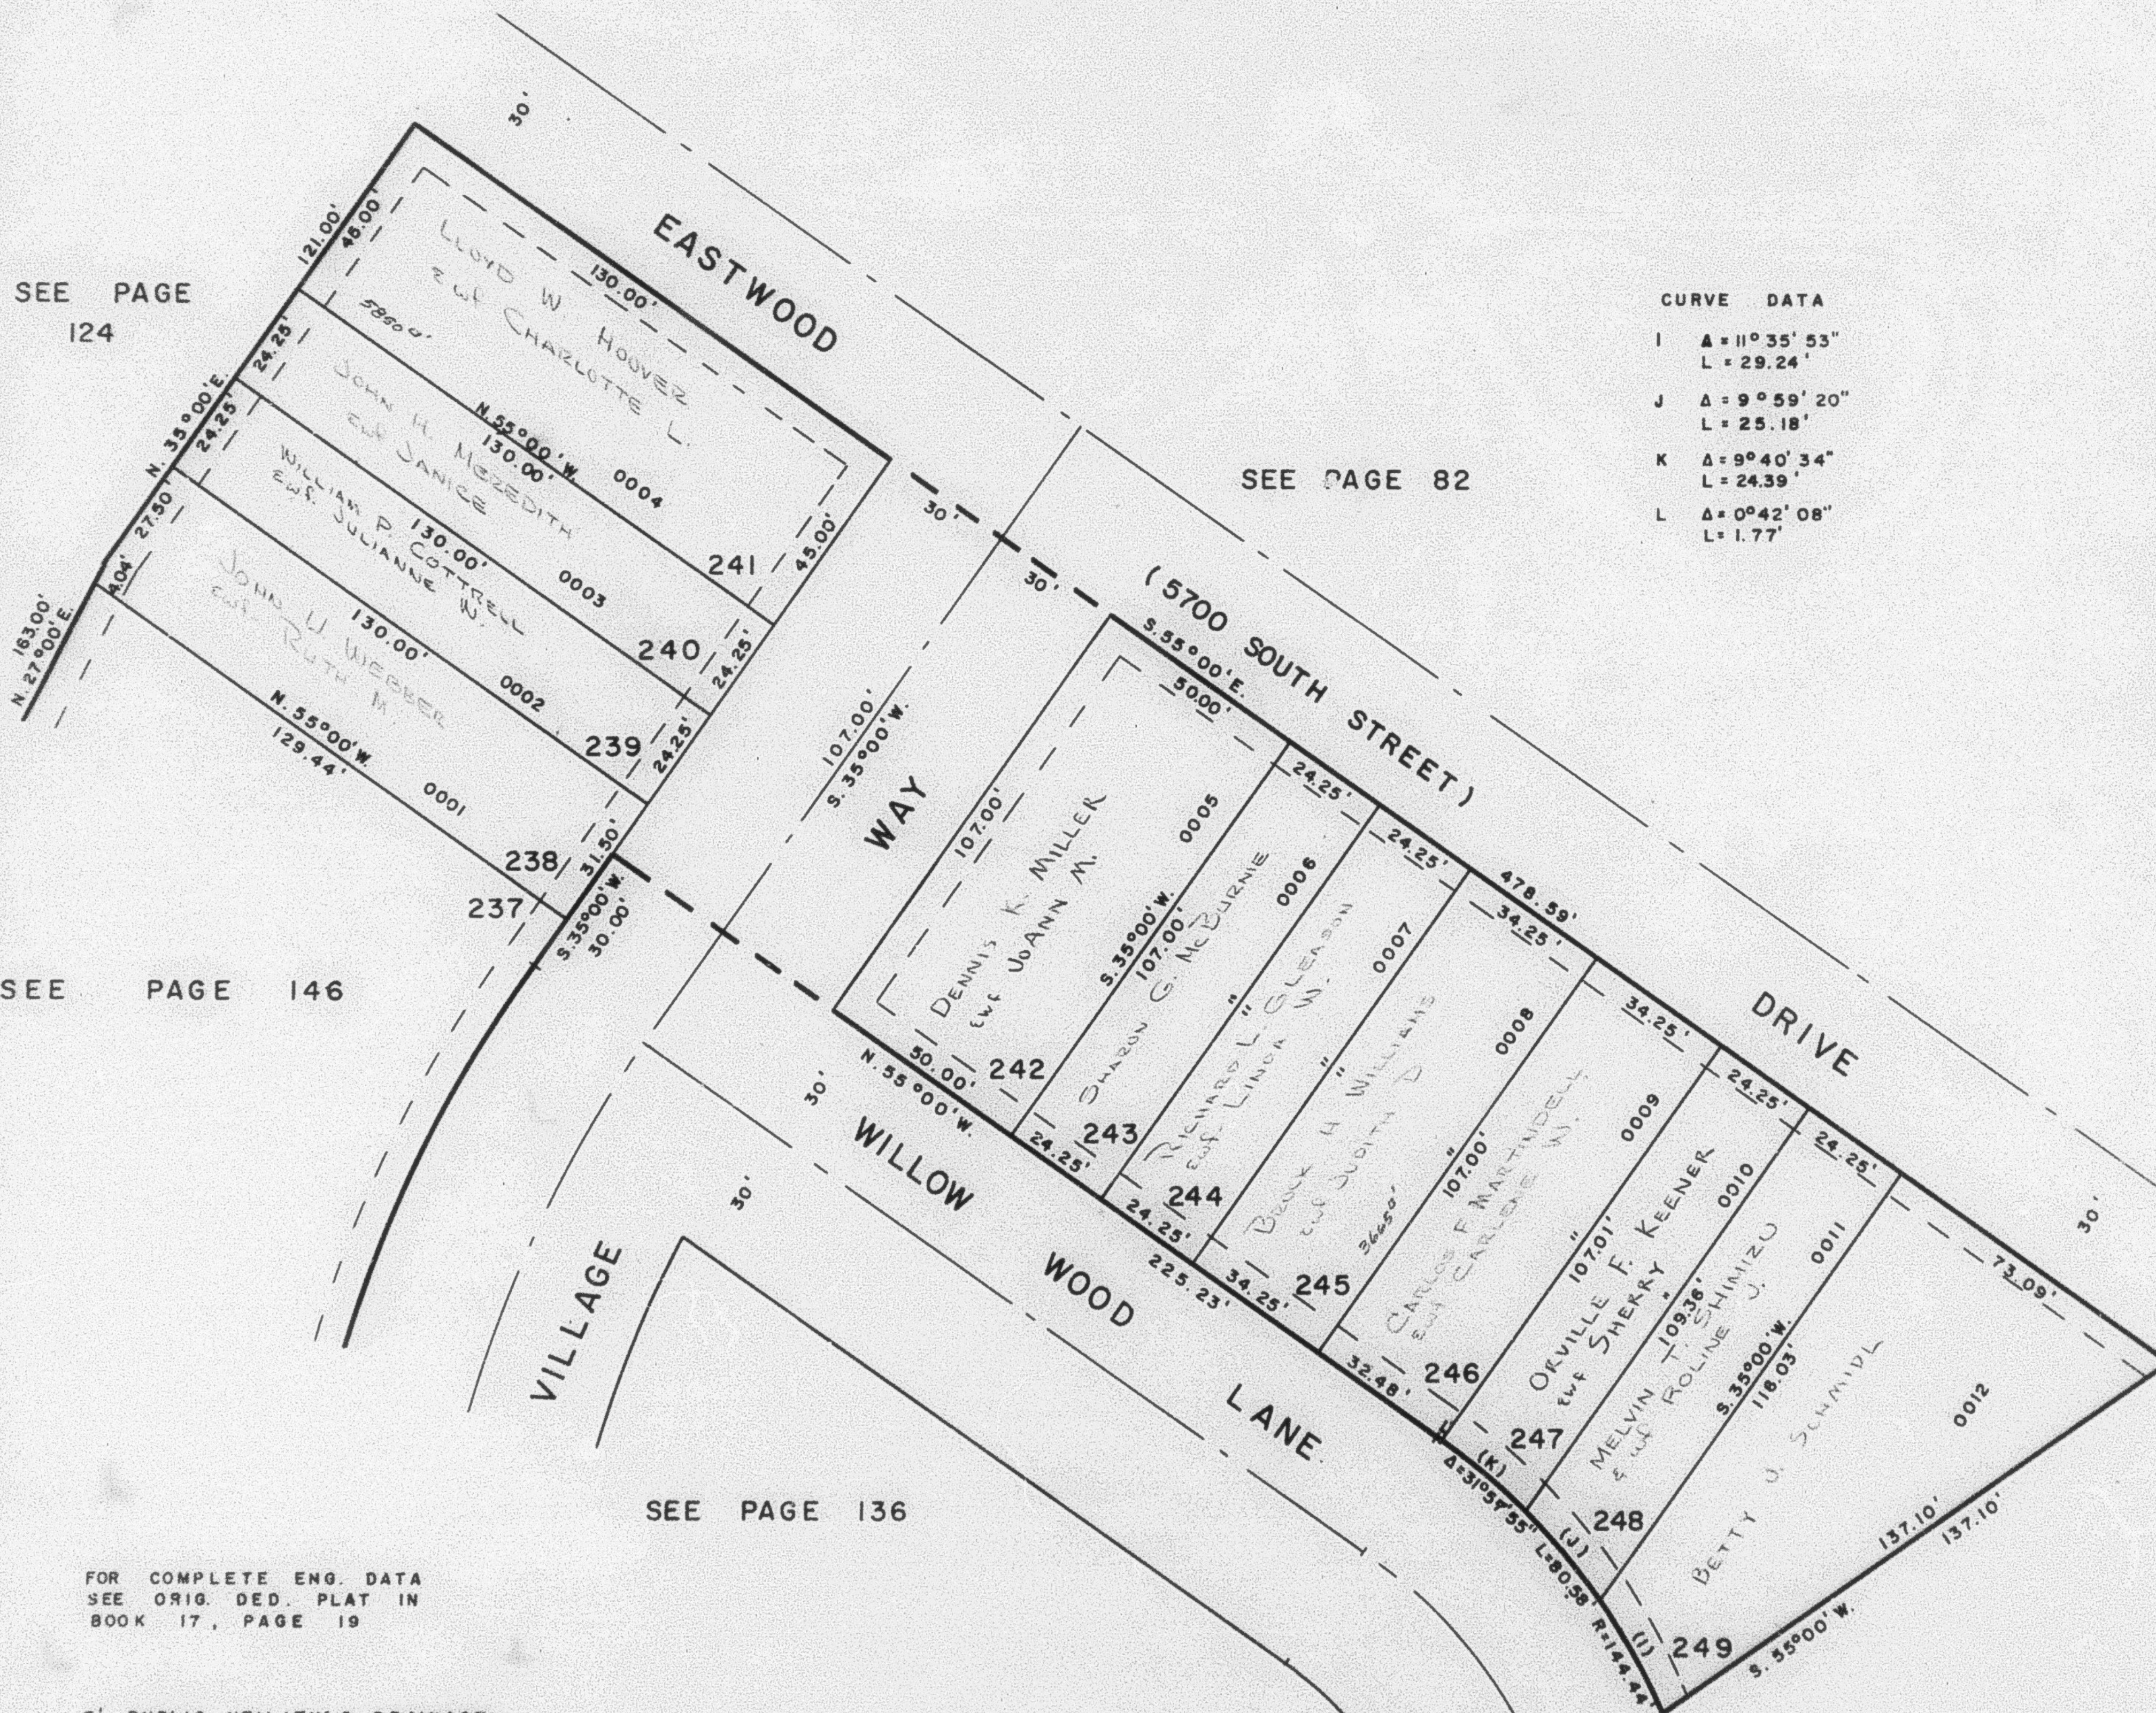

SEE PAGE 124

SEE PAGE 82

SEE PAGE 146

SEE PAGE 136

FOR COMPLETE ENG. DATA
 SEE ORIG. DED. PLAT IN
 BOOK 17, PAGE 19

7' PUBLIC UTILITY & DRAINAGE
 EASEMENTS AT REAR OF PROPERTY
 AS INDICATED BY DASHED LINES

5' PUBLIC UTILITY EASEMENTS
 ON FRONT LOT LINES AS
 INDICATED BY DASHED LINE