

PART OF N.E. 1/4 OF SEC. 22, T.5N, R.1W, S.L.B. & M.
YORKSHIRE MEADOWS SUBDIVISION

PHASE 2B

LOTS 238-249
 IN SOUTH OGDEN CITY

SCALE 1"=30'


147

TAXING UNIT 75

PREFIX 07-147

CURVE DATA

I	$\Delta = 119^{\circ}35'53''$ L = 29.24'
J	$\Delta = 99^{\circ}59'20''$ L = 25.18'
K	$\Delta = 99^{\circ}40'34''$ L = 24.39'
L	$\Delta = 0^{\circ}42'08''$ L = 1.77'

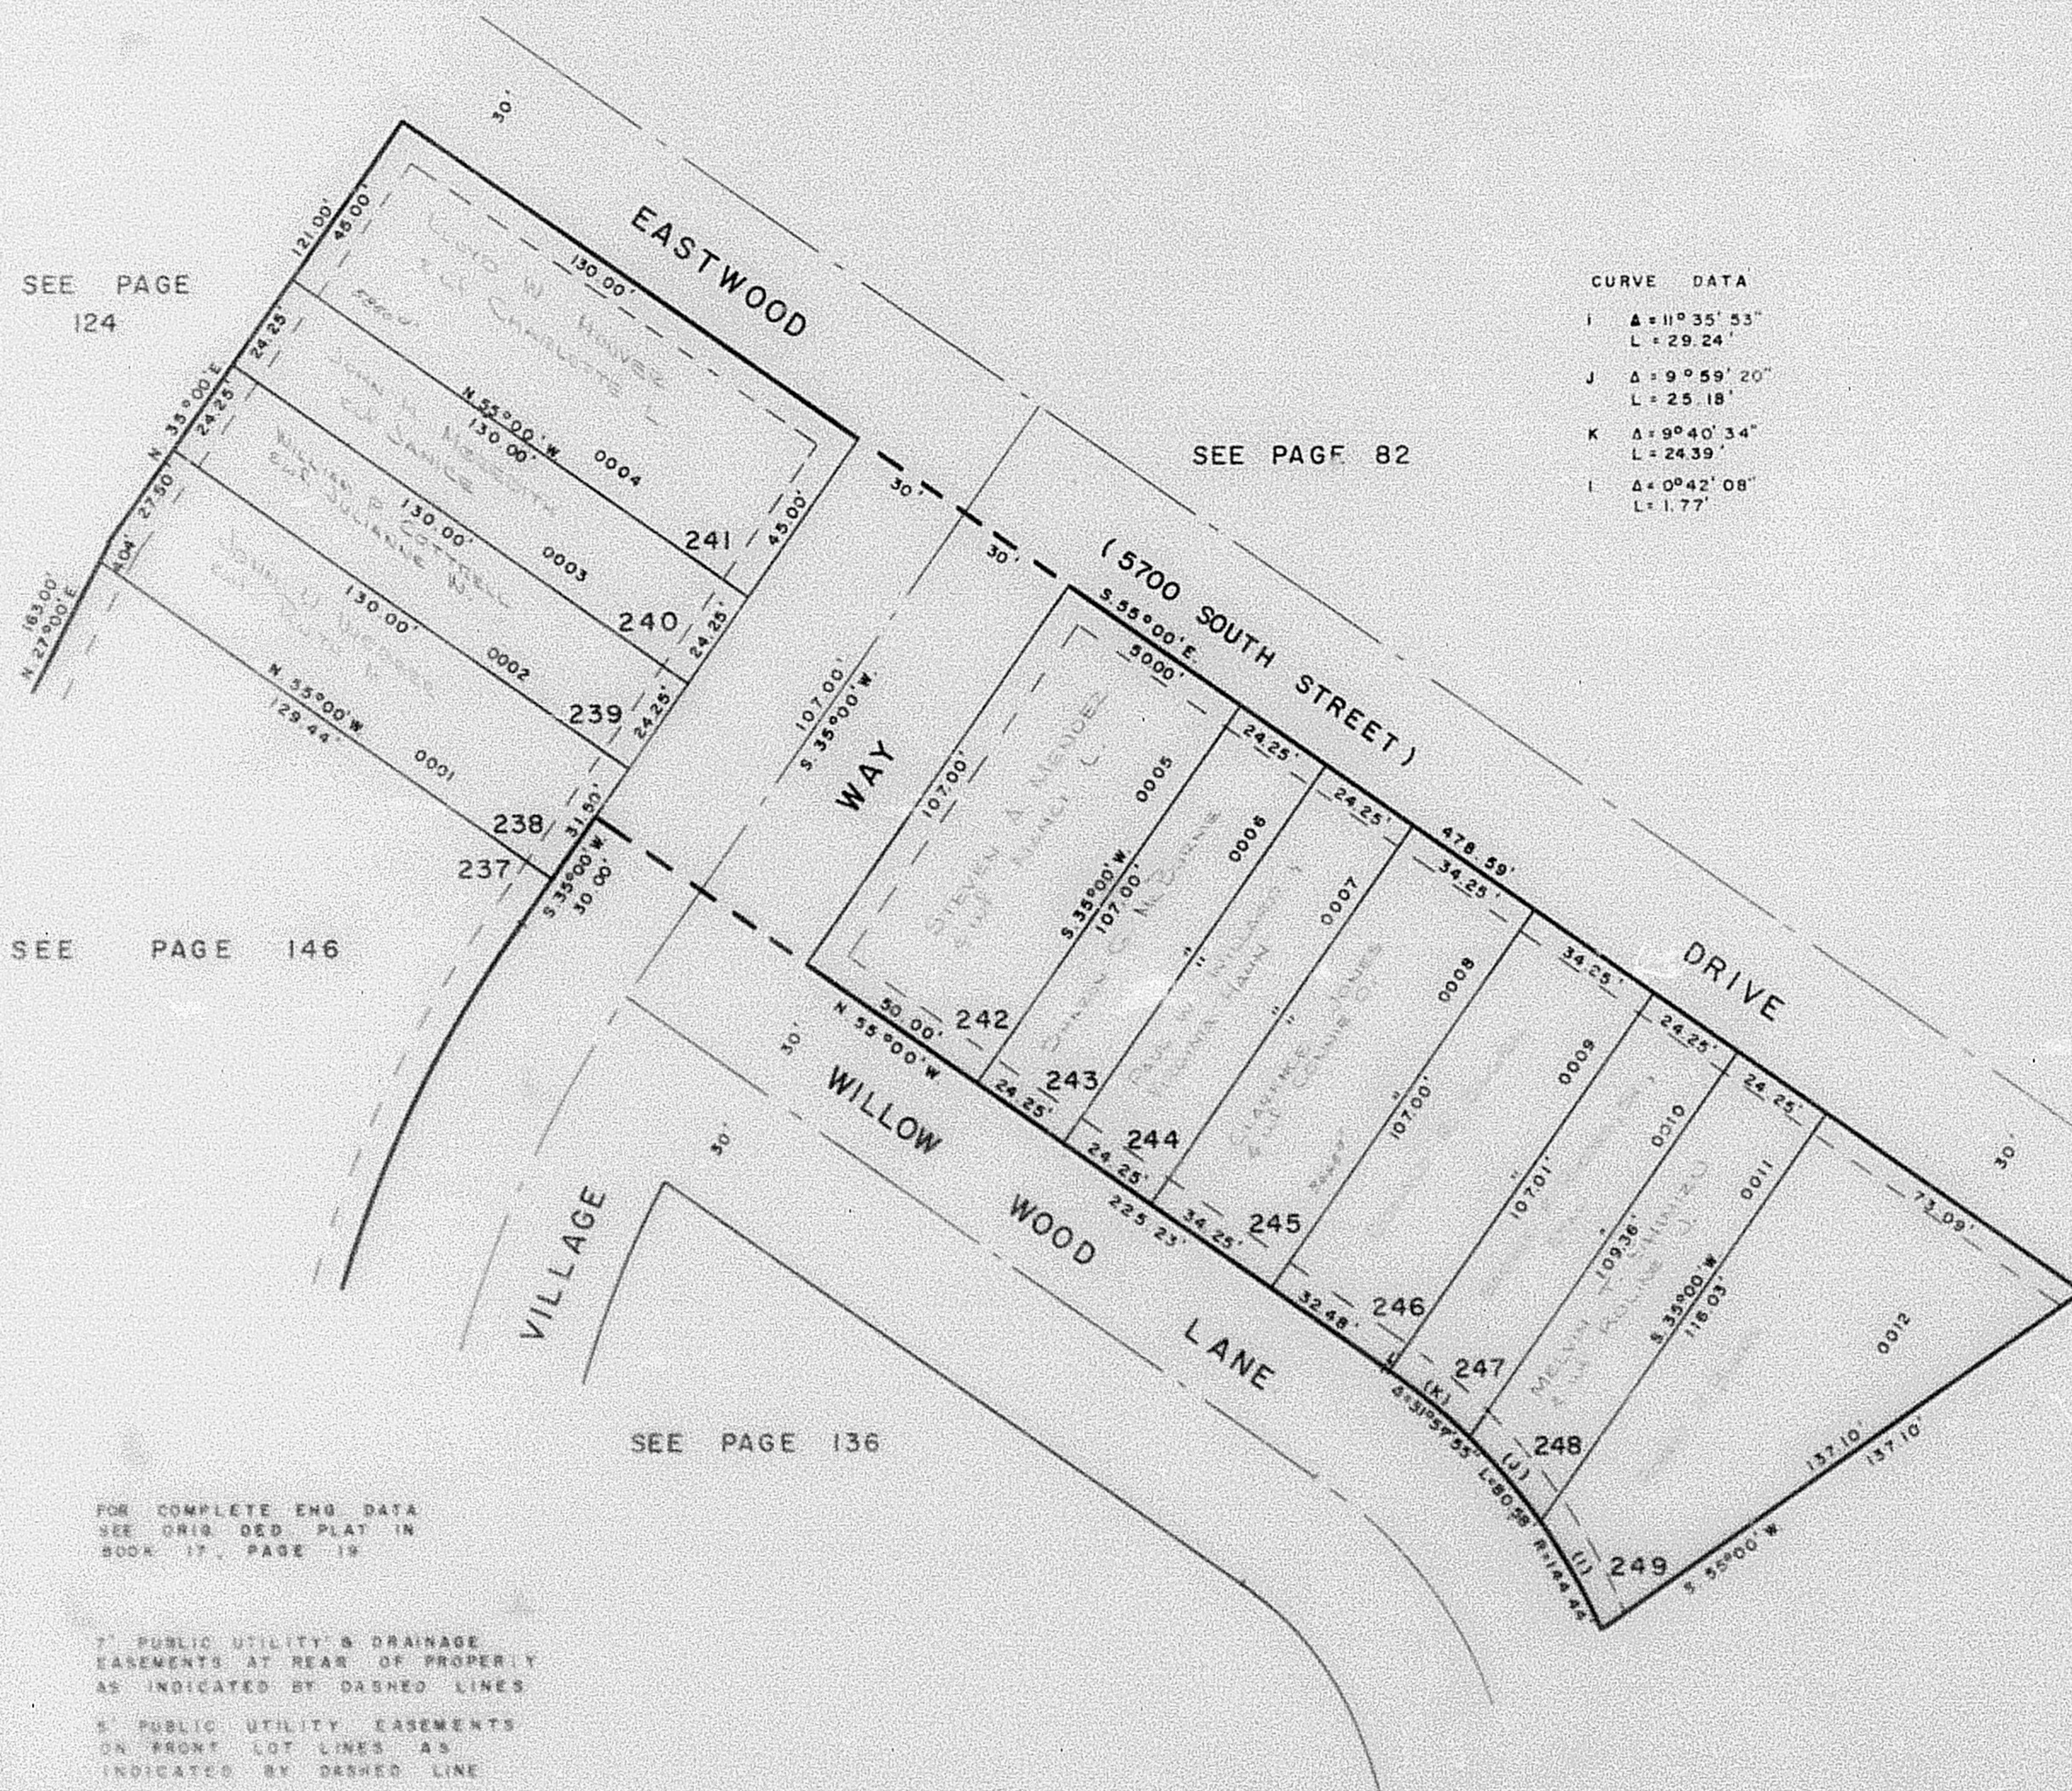

FOR COMPLETE END DATA
 SEE ORIS DED PLAT IN
 BOOK 17, PAGE 19

7' PUBLIC UTILITY & DRAINAGE
 EASEMENTS AT REAR OF PROPERTY
 AS INDICATED BY DASHED LINES

5' PUBLIC UTILITY EASEMENTS
 ON FRONT LOT LINES AS
 INDICATED BY DASHED LINE