

PART OF N.E. 1/4 OF SEC. 22, T.5N, R.1W, S.L.B. & M.
YORKSHIRE MEADOWS SUBDIVISION

147

PHASE 2B
 LOTS 238-249
 IN SOUTH OGDEN CITY
 SCALE 1" = 30'

TAXING UNIT 75

PREFIX 07-147

SEE PAGE 124


SEE PAGE 82

SEE PAGE 146

SEE PAGE 136

CURVE DATA

I	$\Delta = 11^{\circ}35'53"$ L = 29.24'
J	$\Delta = 9^{\circ}59'20"$ L = 25.18'
K	$\Delta = 9^{\circ}40'34"$ L = 24.39'
L	$\Delta = 0^{\circ}42'08"$ L = 1.77'

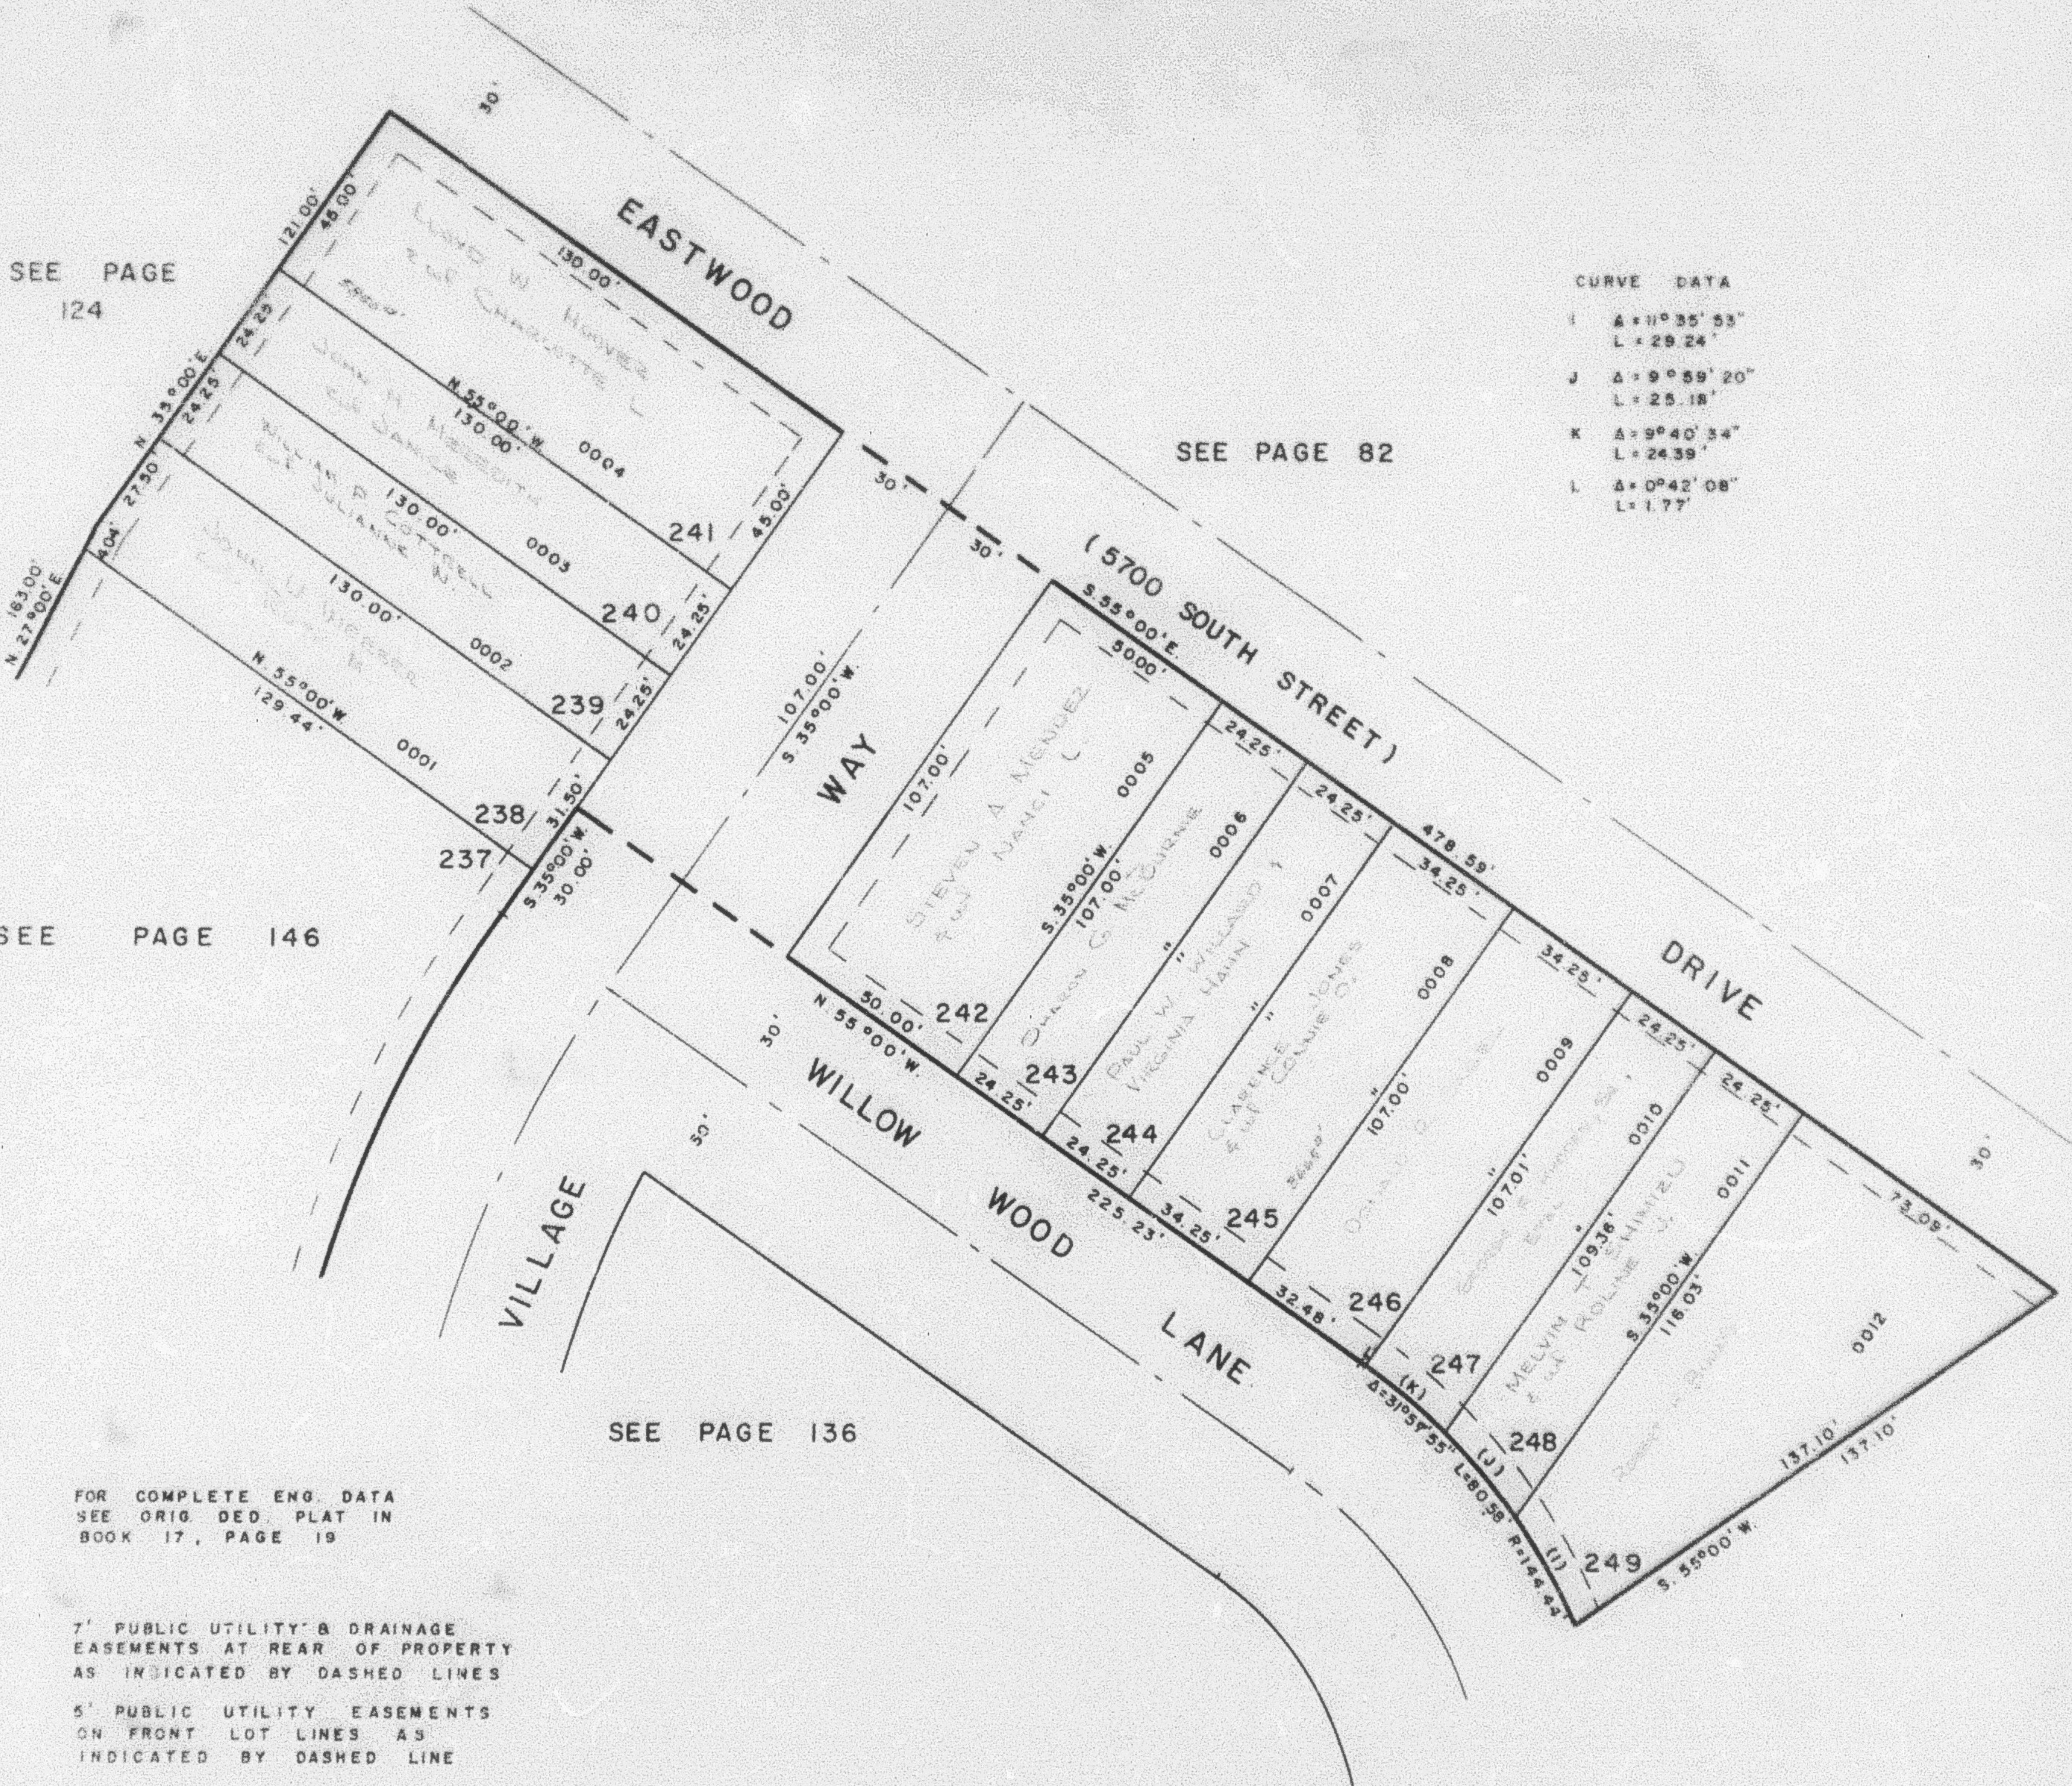

FOR COMPLETE ENG. DATA
 SEE ORIG. DED. PLAT IN
 BOOK 17, PAGE 19

7' PUBLIC UTILITY & DRAINAGE
 EASEMENTS AT REAR OF PROPERTY
 AS INDICATED BY DASHED LINES
 5' PUBLIC UTILITY EASEMENTS
 ON FRONT LOT LINES AS
 INDICATED BY DASHED LINE