


PART OF N.E. 1/4 OF SEC. 22, T.5N, R.1W, S.L.B. 8 M.  
**YORKSHIRE MEADOWS SUBDIVISION**  
 PHASE 2B

147

LOTS 238-249  
 IN SOUTH OGDEN CITY  
 SCALE 1" = 30'

TAXING UNIT 75

PREFIX 07-147

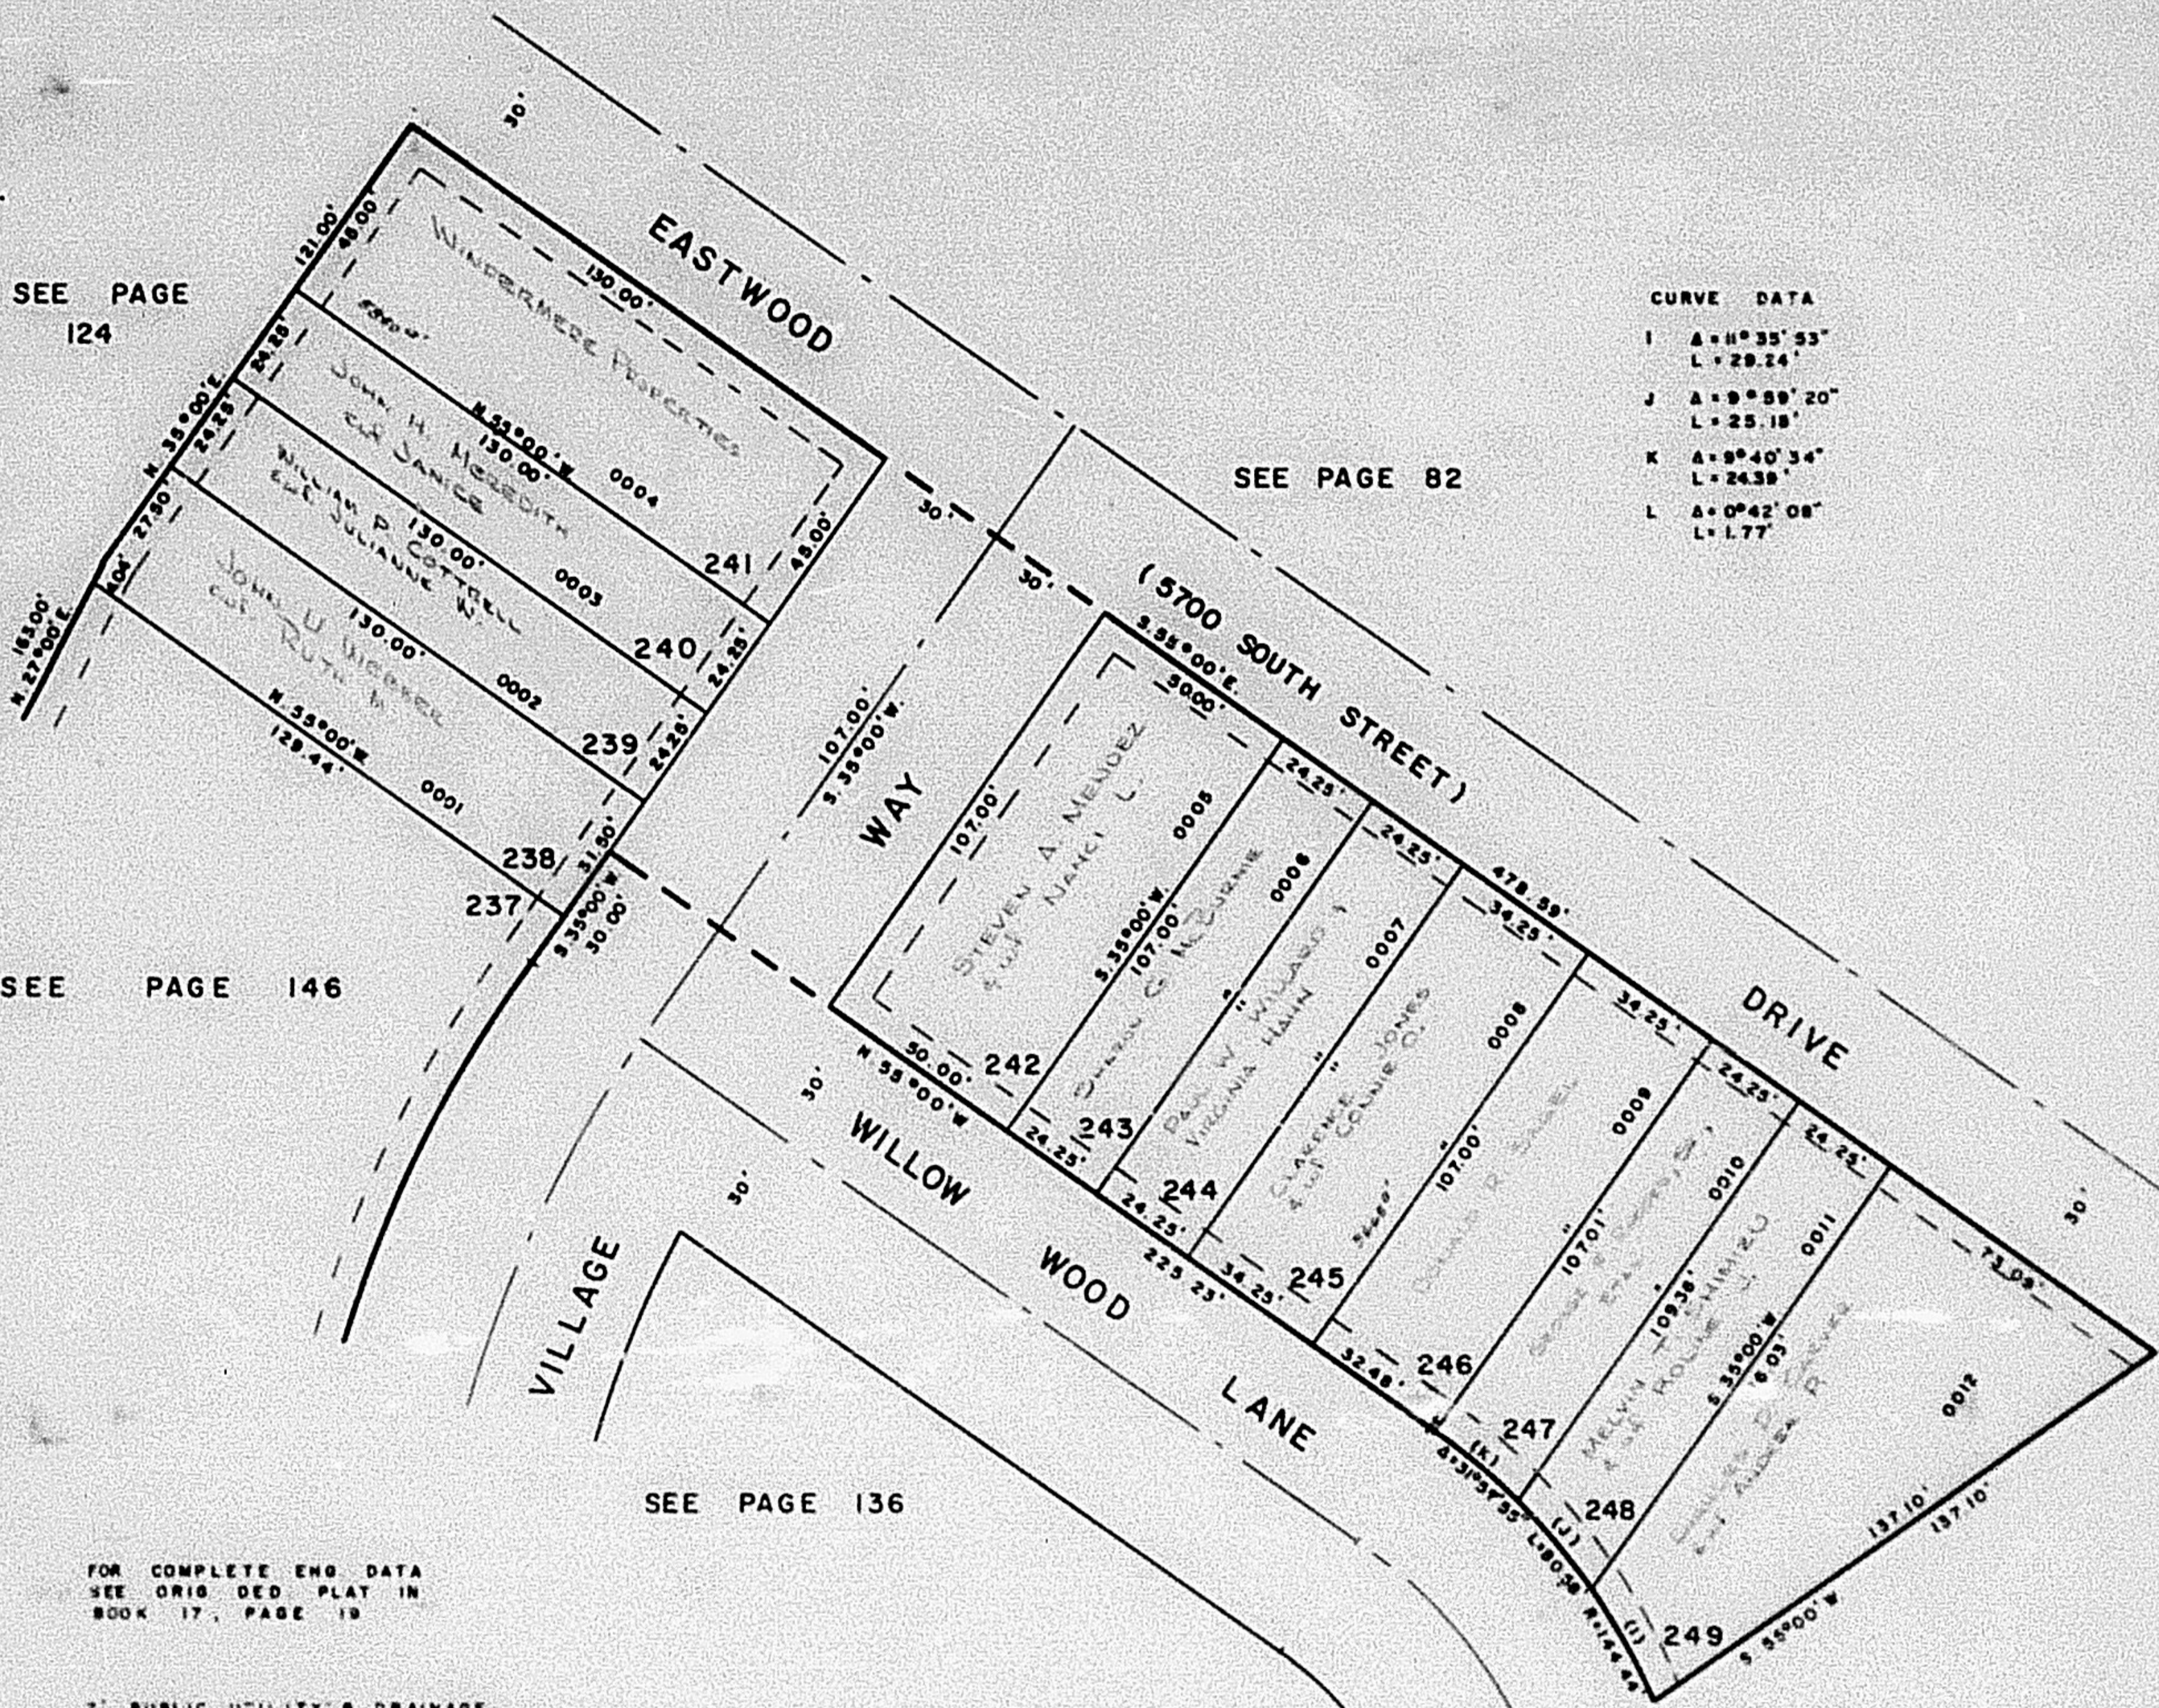

CURVE DATA

I	A = 11°35'53"
	L = 29.24'
J	A = 9°59'20"
	L = 25.18'
K	A = 9°40'34"
	L = 24.39'
L	A = 0°42'08"
	L = 1.77'

FOR COMPLETE ENG DATA  
 SEE ORIG DED PLAT IN  
 BOOK 17, PAGE 19

7' PUBLIC UTILITY & DRAINAGE  
 EASEMENTS AT REAR OF PROPERTY  
 AS INDICATED BY DASHED LINES  
 5' PUBLIC UTILITY EASEMENTS  
 ON FRONT LOT LINES AS  
 INDICATED BY DASHED LINE

7

W.F.J. 1-72