


PART OF N.E. 1/4 OF SEC. 22, T.5N, R.1W, S.L.B. & M.  
**YORKSHIRE MEADOWS SUBDIVISION**  
 PHASE 2B

147

LOTS 238-249  
 IN SOUTH OGDEN CITY  
 SCALE 1" = 30'

TAXING UNIT: 75

PREFIX: 07-147

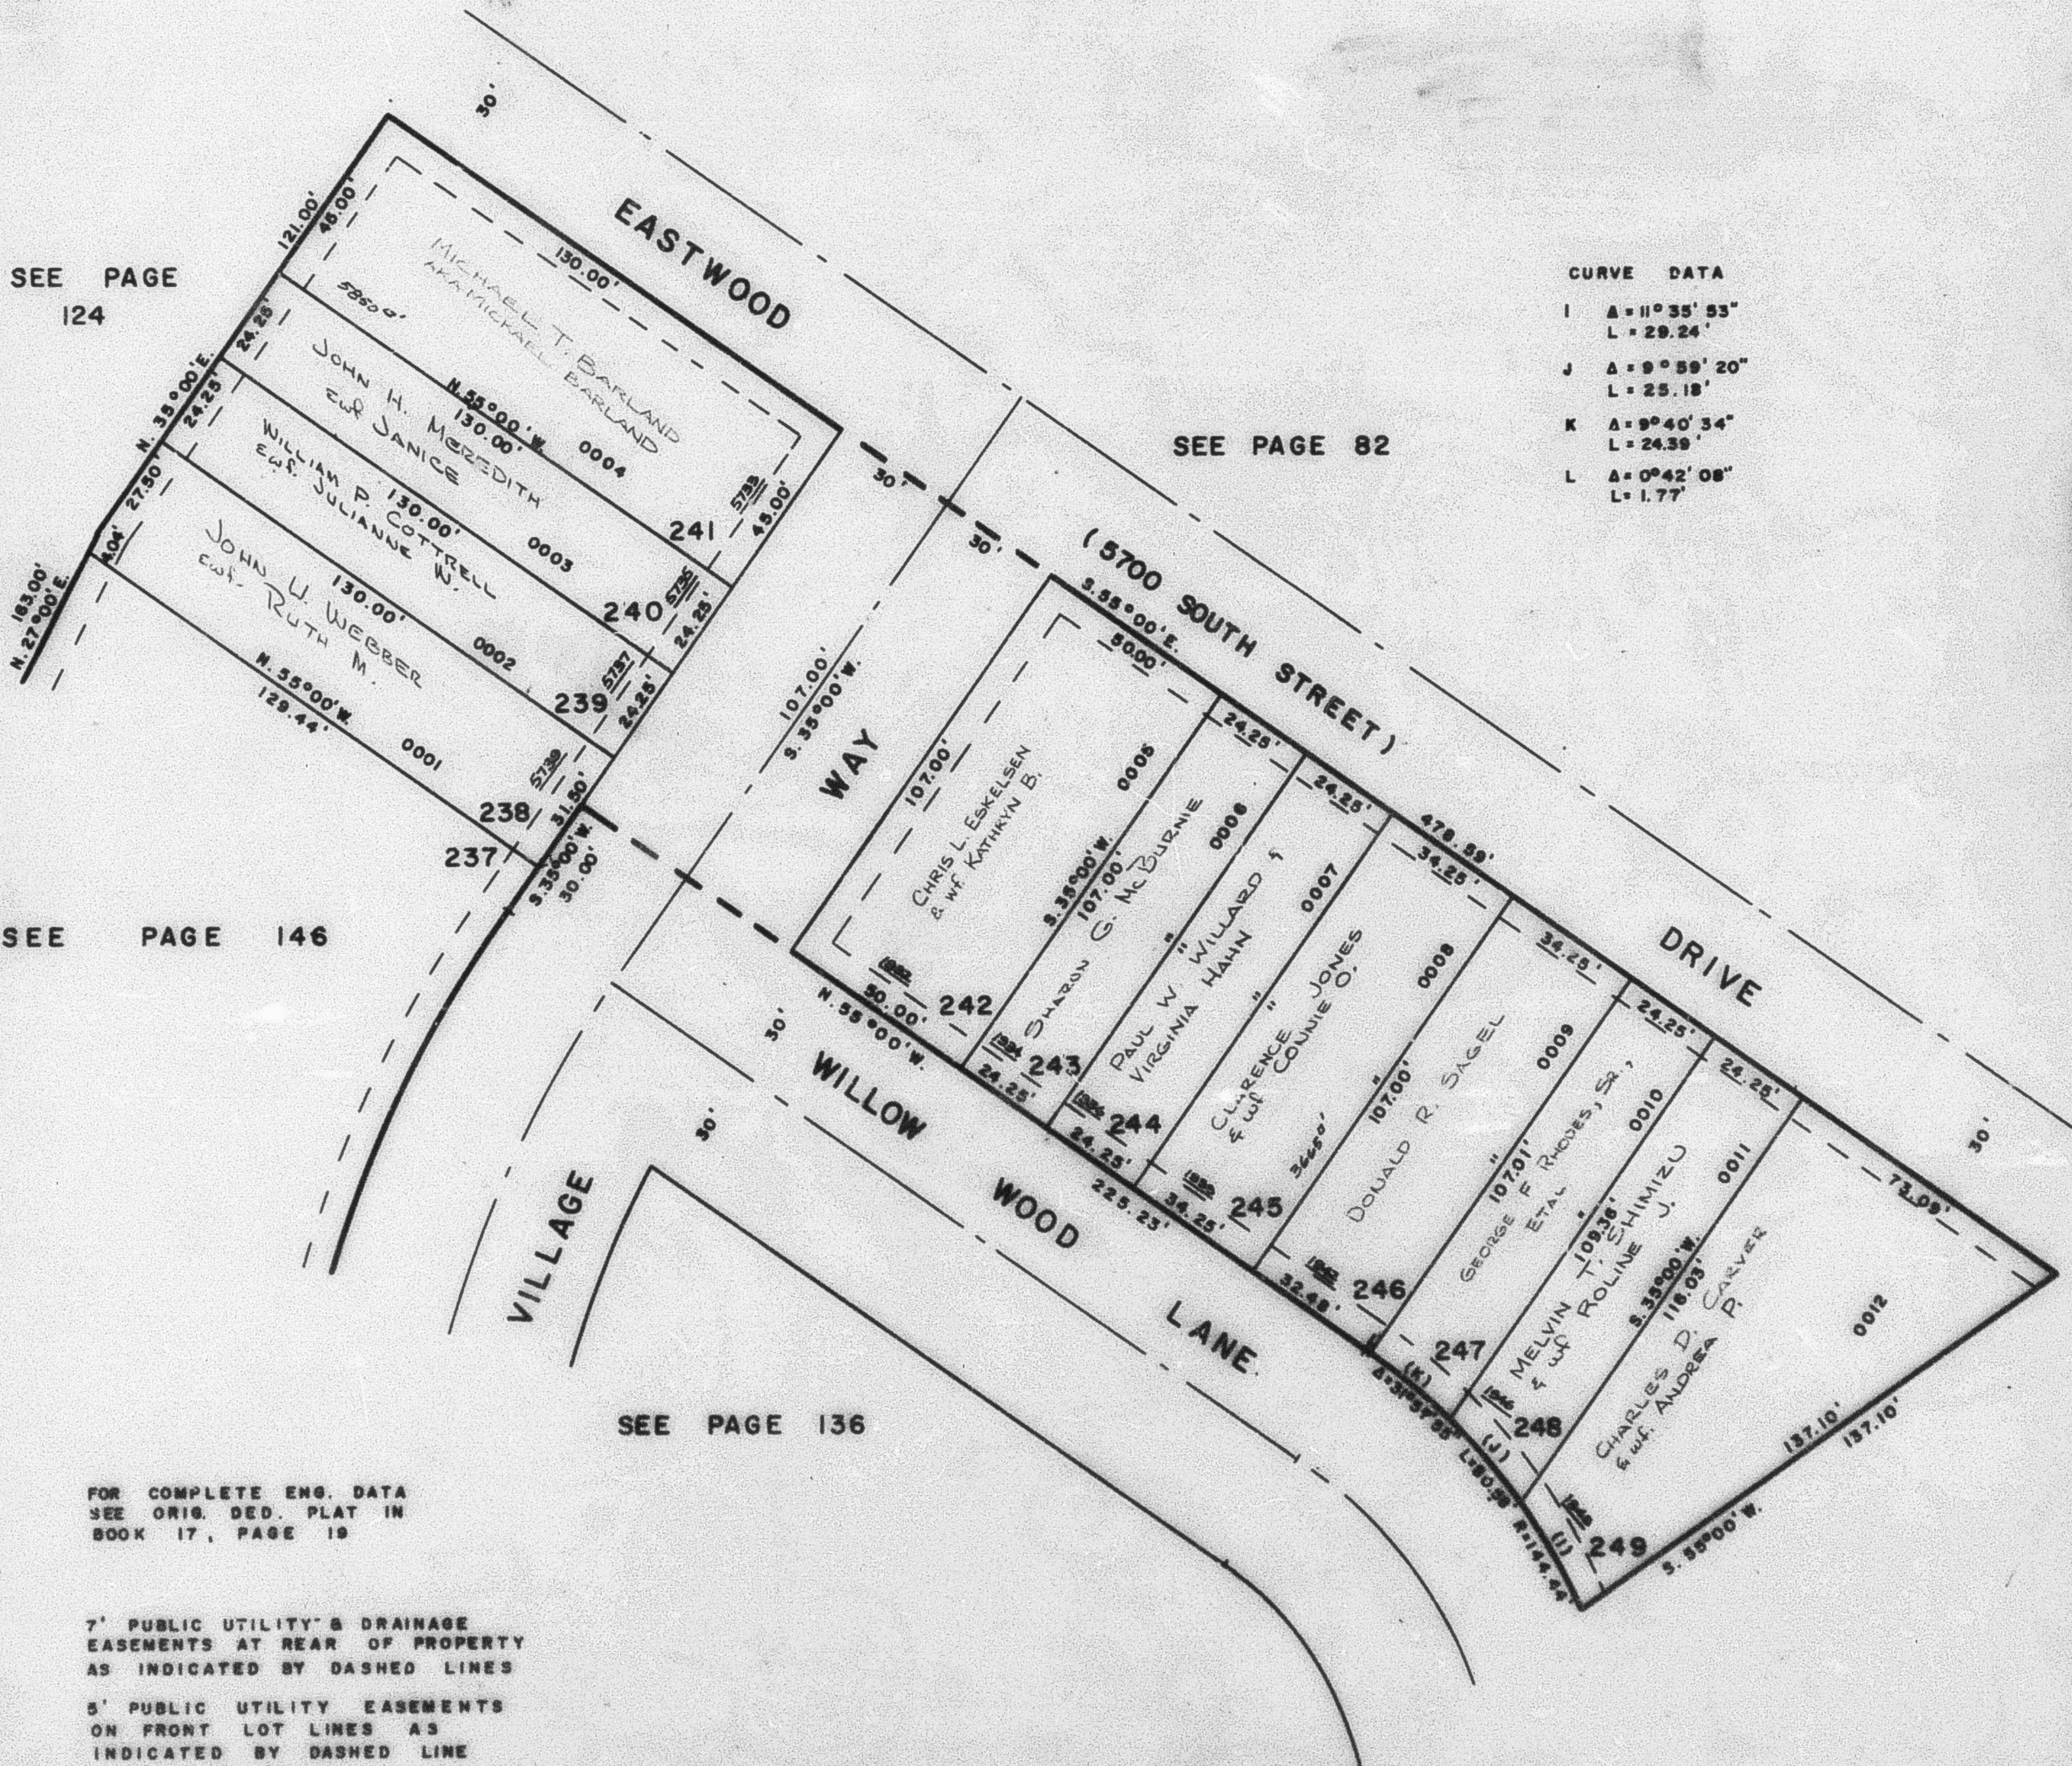

SEE PAGE 124

SEE PAGE 82

SEE PAGE 146

SEE PAGE 136

FOR COMPLETE ENG. DATA  
 SEE ORIG. DED. PLAT IN  
 BOOK 17, PAGE 19

7' PUBLIC UTILITY & DRAINAGE  
 EASEMENTS AT REAR OF PROPERTY  
 AS INDICATED BY DASHED LINES

5' PUBLIC UTILITY EASEMENTS  
 ON FRONT LOT LINES AS  
 INDICATED BY DASHED LINE