


PART OF N.E. 1/4 OF SEC. 22, T.5N, R.1W, S.L.B. & M.
YORKSHIRE MEADOWS SUBDIVISION
 PHASE 2B

147

LOTS 238-249
 IN SOUTH OGDEN CITY
 SCALE 1" = 30'

PREFIX 07-147

TAXING UNIT 27

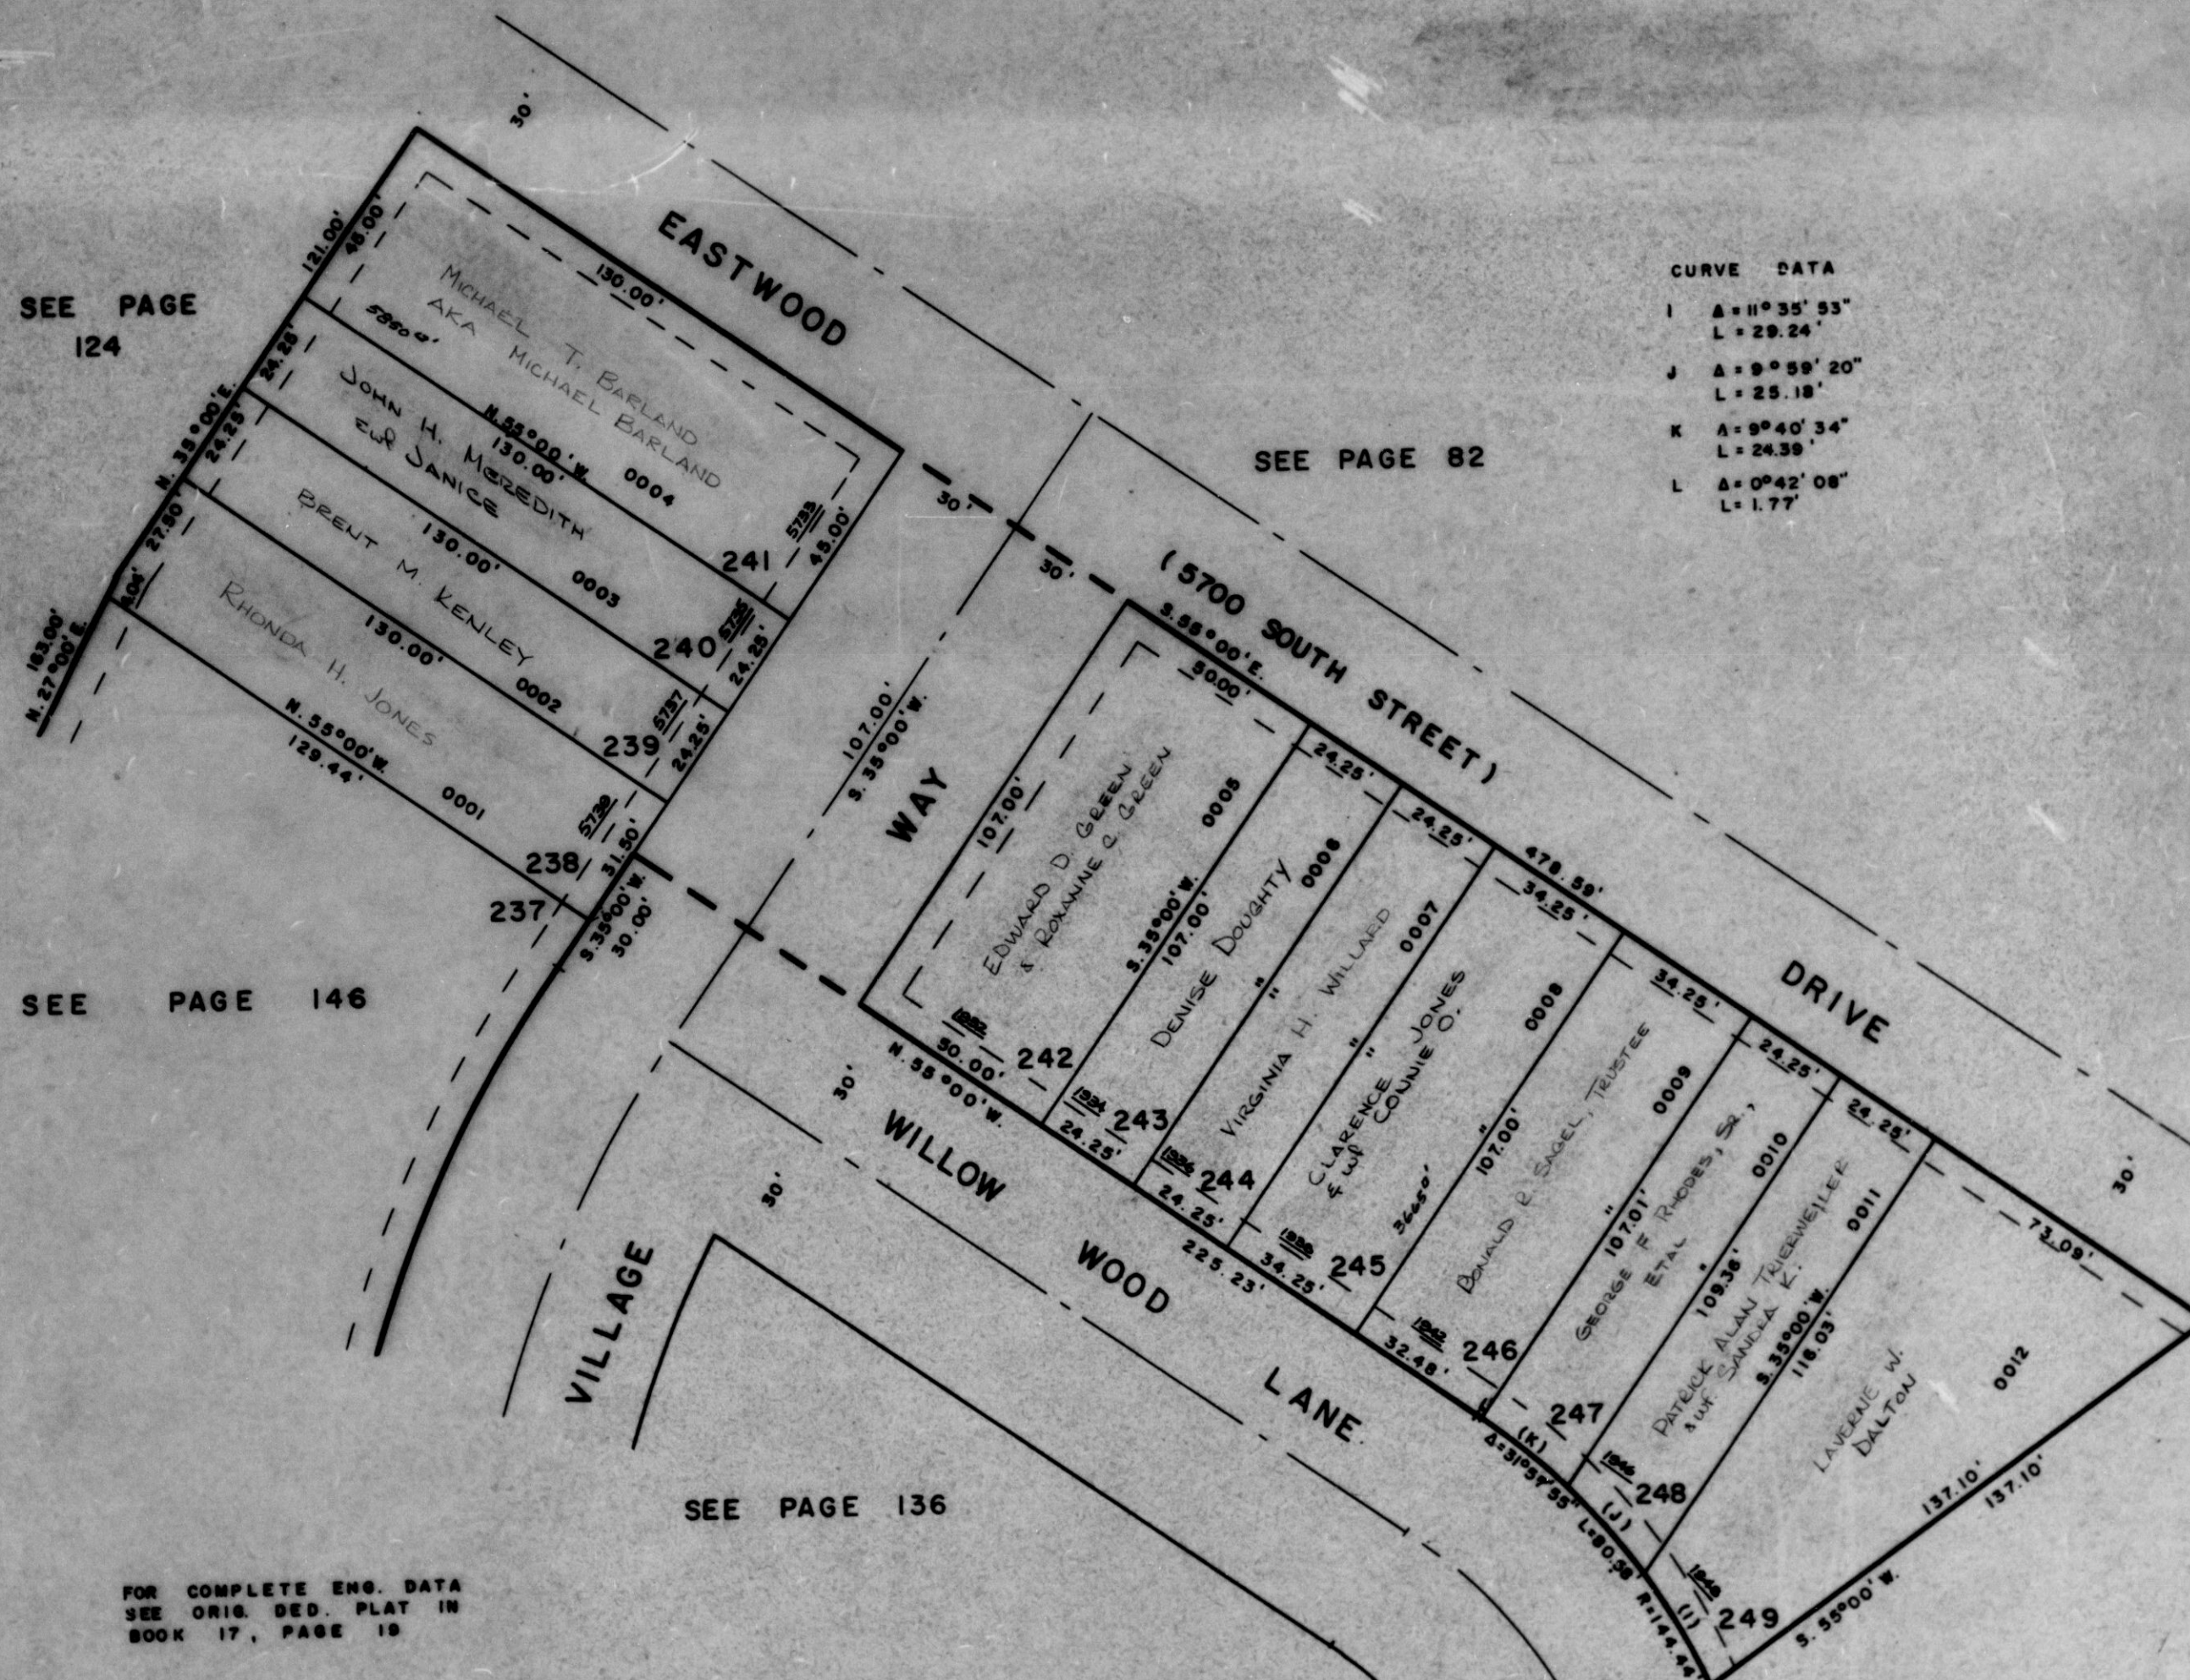

CURVE DATA

I	A = 11° 35' 53"
	L = 29.24'
J	A = 9° 59' 20"
	L = 25.18'
K	A = 9° 40' 34"
	L = 24.39'
L	A = 0° 42' 08"
	L = 1.77'

SEE PAGE 124

SEE PAGE 82

SEE PAGE 146

SEE PAGE 136

FOR COMPLETE ENG. DATA
 SEE ORIG. DED. PLAT IN
 BOOK 17, PAGE 19

7' PUBLIC UTILITY & DRAINAGE
 EASEMENTS AT REAR OF PROPERTY
 AS INDICATED BY DASHED LINES

5' PUBLIC UTILITY EASEMENTS
 ON FRONT LOT LINES AS
 INDICATED BY DASHED LINE

W.F.J. 1-72