

PART OF N.E. 1/4 OF SEC. 22, T.5N, R.1W, S.L.B. & M.
YORKSHIRE MEADOWS SUBDIVISION
 PHASE 2B

147

LOTS 238-249
 IN SOUTH OGDEN CITY
 SCALE 1"=30'

TAXING UNIT 27

PREFIX 07-147

SEE PAGE
 124


SEE PAGE 82

SEE PAGE 146

SEE PAGE 136

CURVE DATA

I	A=11°35'53"
	L=29.24'
J	A=9°59'20"
	L=25.13'
K	A=9°40'34"
	L=24.59'
L	A=9°42'08"
	L=1.77'

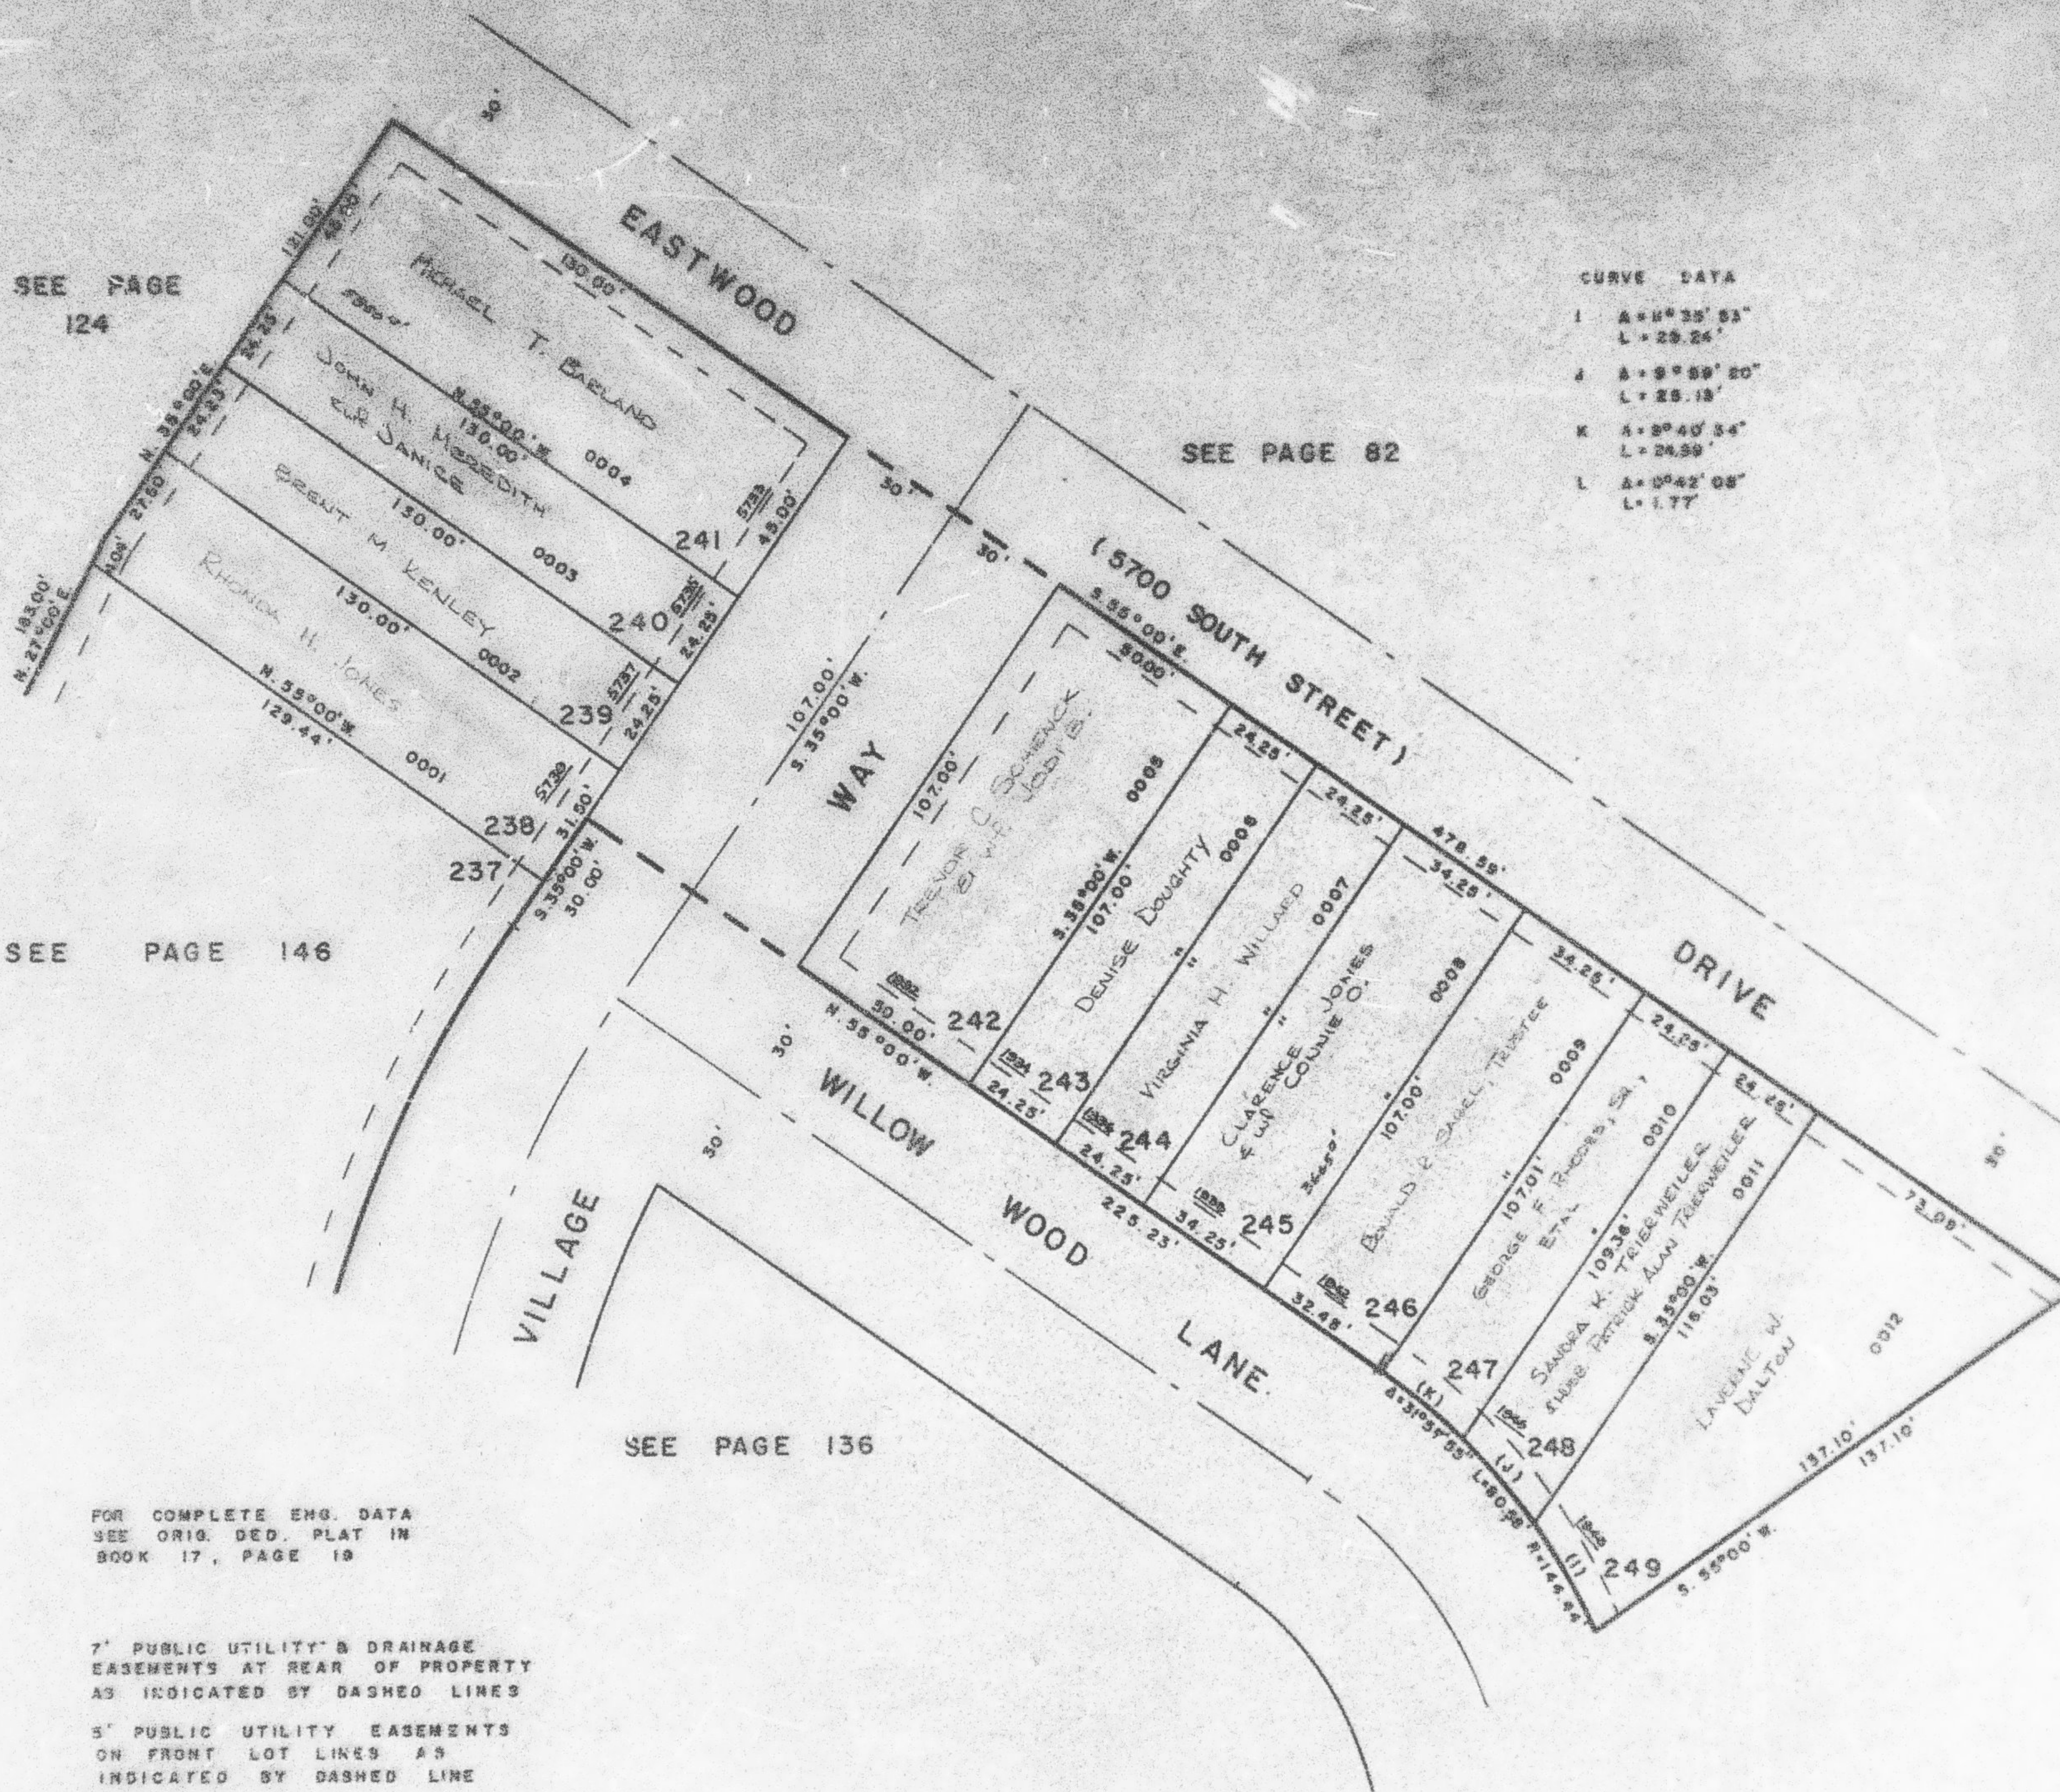

FOR COMPLETE ENG. DATA
 SEE ORIG. DED. PLAT IN
 BOOK 17, PAGE 19

7' PUBLIC UTILITY & DRAINAGE
 EASEMENTS AT REAR OF PROPERTY
 AS INDICATED BY DASHED LINES
 5' PUBLIC UTILITY EASEMENTS
 ON FRONT LOT LINES AS
 INDICATED BY DASHED LINE