

PART OF THE NE 1/4, SEC. 22, T.5N., R.1W., S.L.B. & M.  
**YORKSHIRE MEADOWS SUBDIVISION**

PHASE 2B  
 LOTS 238-249  
 IN SOUTH OGDEN CITY  
 SCALE 1"=30'

TAXING UNIT: 27


SEE PAGE  
 124

SEE PAGE 82

SEE PAGE 146

SEE PAGE 136

FOR COMPLETE ENG DATA SEE  
 ORIGINAL DEDICATION PLAT IN  
 BOOK 17, PAGE 19 OF RECORDS.

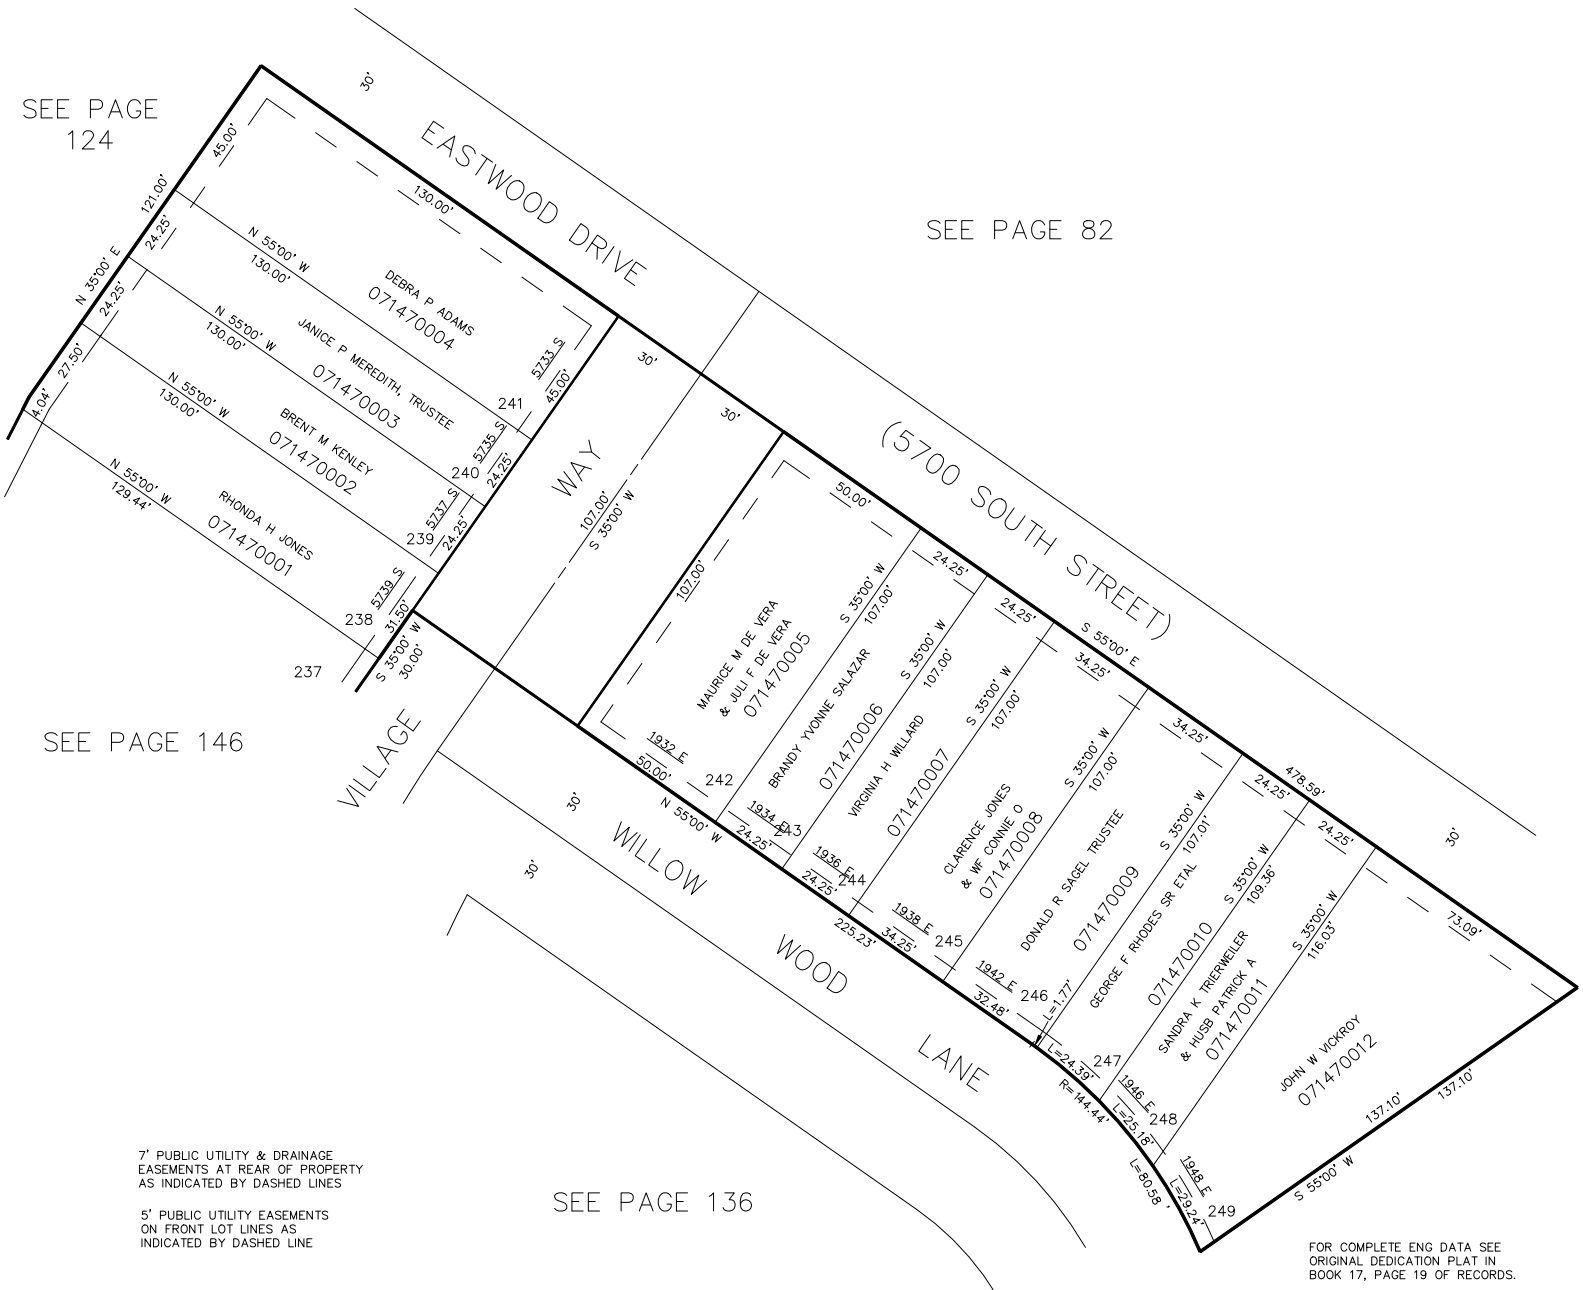

7' PUBLIC UTILITY & DRAINAGE  
 EASEMENTS AT REAR OF PROPERTY  
 AS INDICATED BY DASHED LINES  
  
 5' PUBLIC UTILITY EASEMENTS  
 ON FRONT LOT LINES AS  
 INDICATED BY DASHED LINE