

PART OF THE NE 1/4, SEC. 22, T.5N., R.1W., S.L.B. & M.
YORKSHIRE MEADOWS SUBDIVISION

PHASE 2B
 LOTS 238-249
 IN SOUTH OGDEN CITY
 SCALE 1"=30'

TAXING UNIT: 27


SEE PAGE
 124

SEE PAGE 82

SEE PAGE 146

SEE PAGE 136

FOR COMPLETE ENG DATA SEE
 ORIGINAL DEDICATION PLAT IN
 BOOK 17, PAGE 19 OF RECORDS.

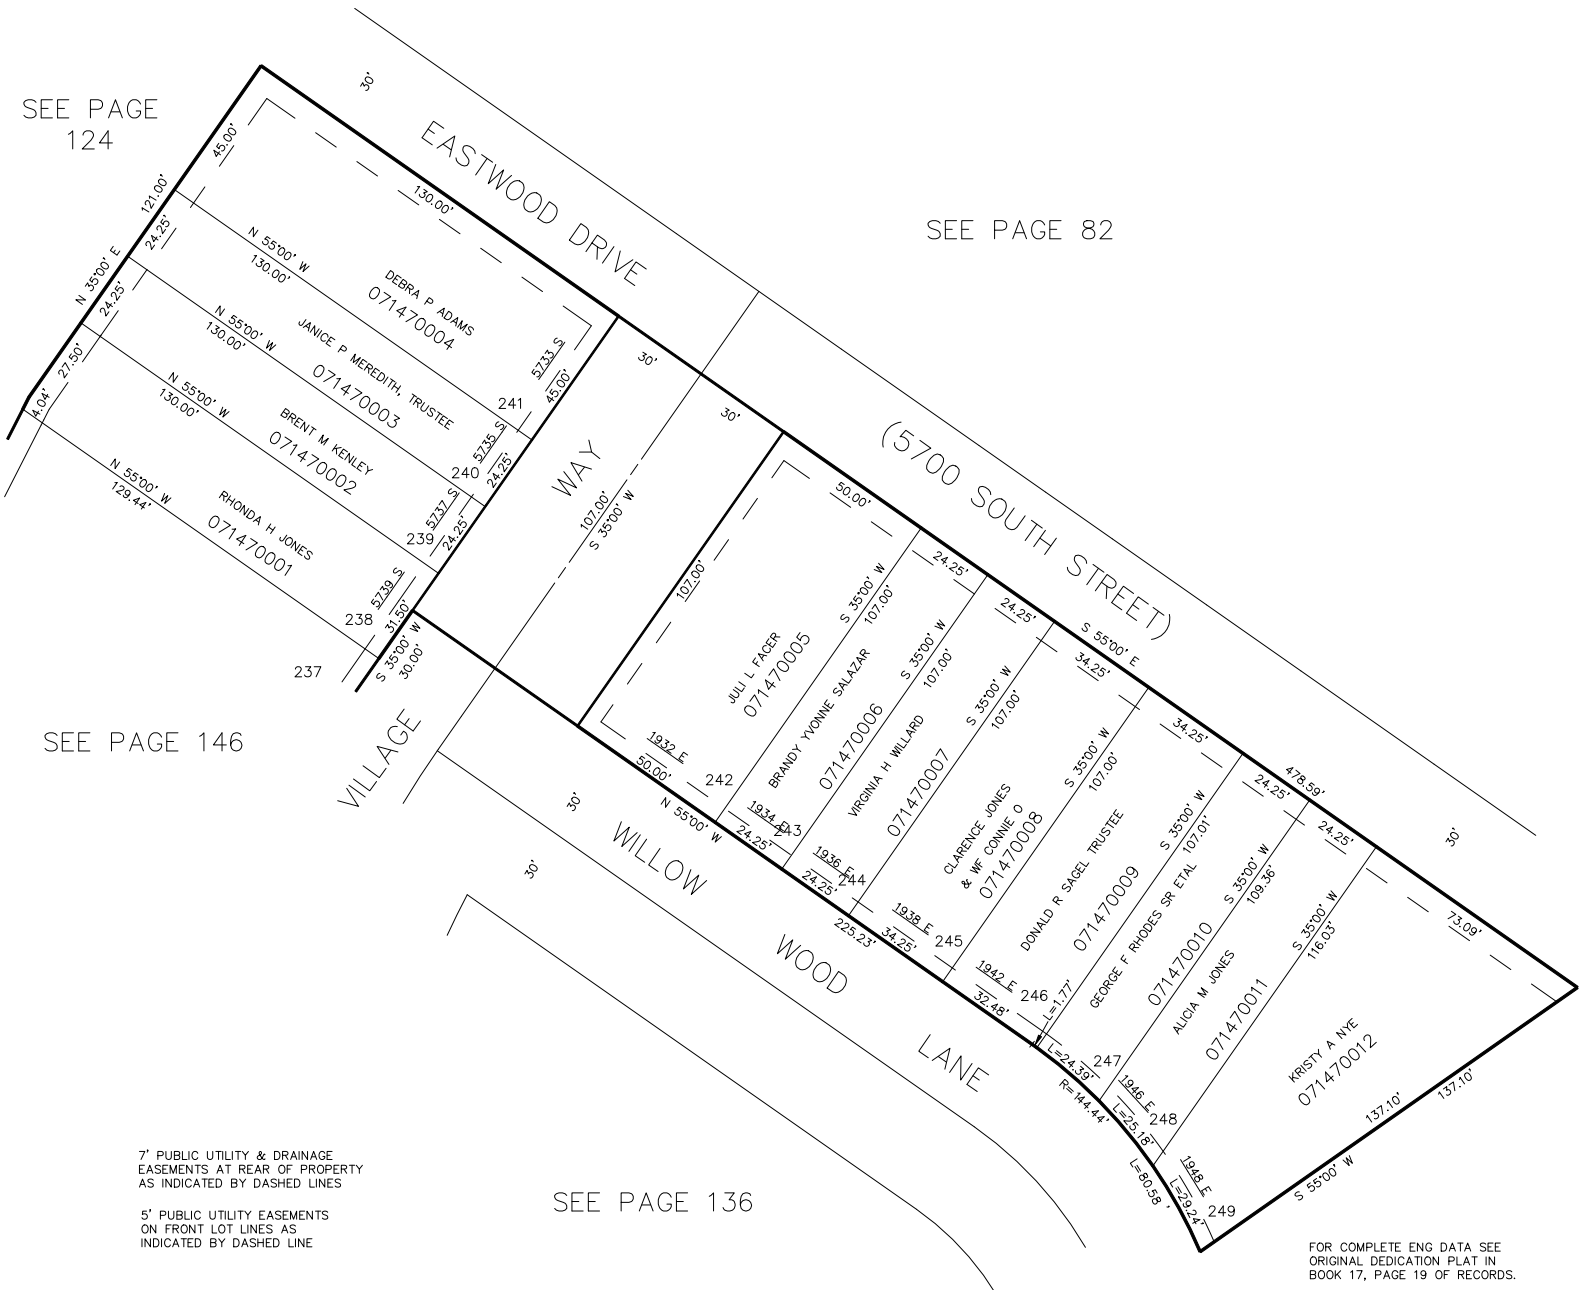

7' PUBLIC UTILITY & DRAINAGE
 EASEMENTS AT REAR OF PROPERTY
 AS INDICATED BY DASHED LINES

5' PUBLIC UTILITY EASEMENTS
 ON FRONT LOT LINES AS
 INDICATED BY DASHED LINE