

PART OF THE NE 1/4, SEC. 22, T.5N., R.1W., S.L.B. & M.
YORKSHIRE MEADOWS SUBDIVISION
(A PLANNED RESIDENTIAL DEVELOPMENT AS PER DEDICATION PLAT)

PHASE 2B
LOTS 238-249
IN SOUTH OGDEN CITY
SCALE 1"=30'


TAXING UNIT: 27

SEE PAGE 124

SEE PAGE 82

SEE PAGE 146

SEE PAGE 136

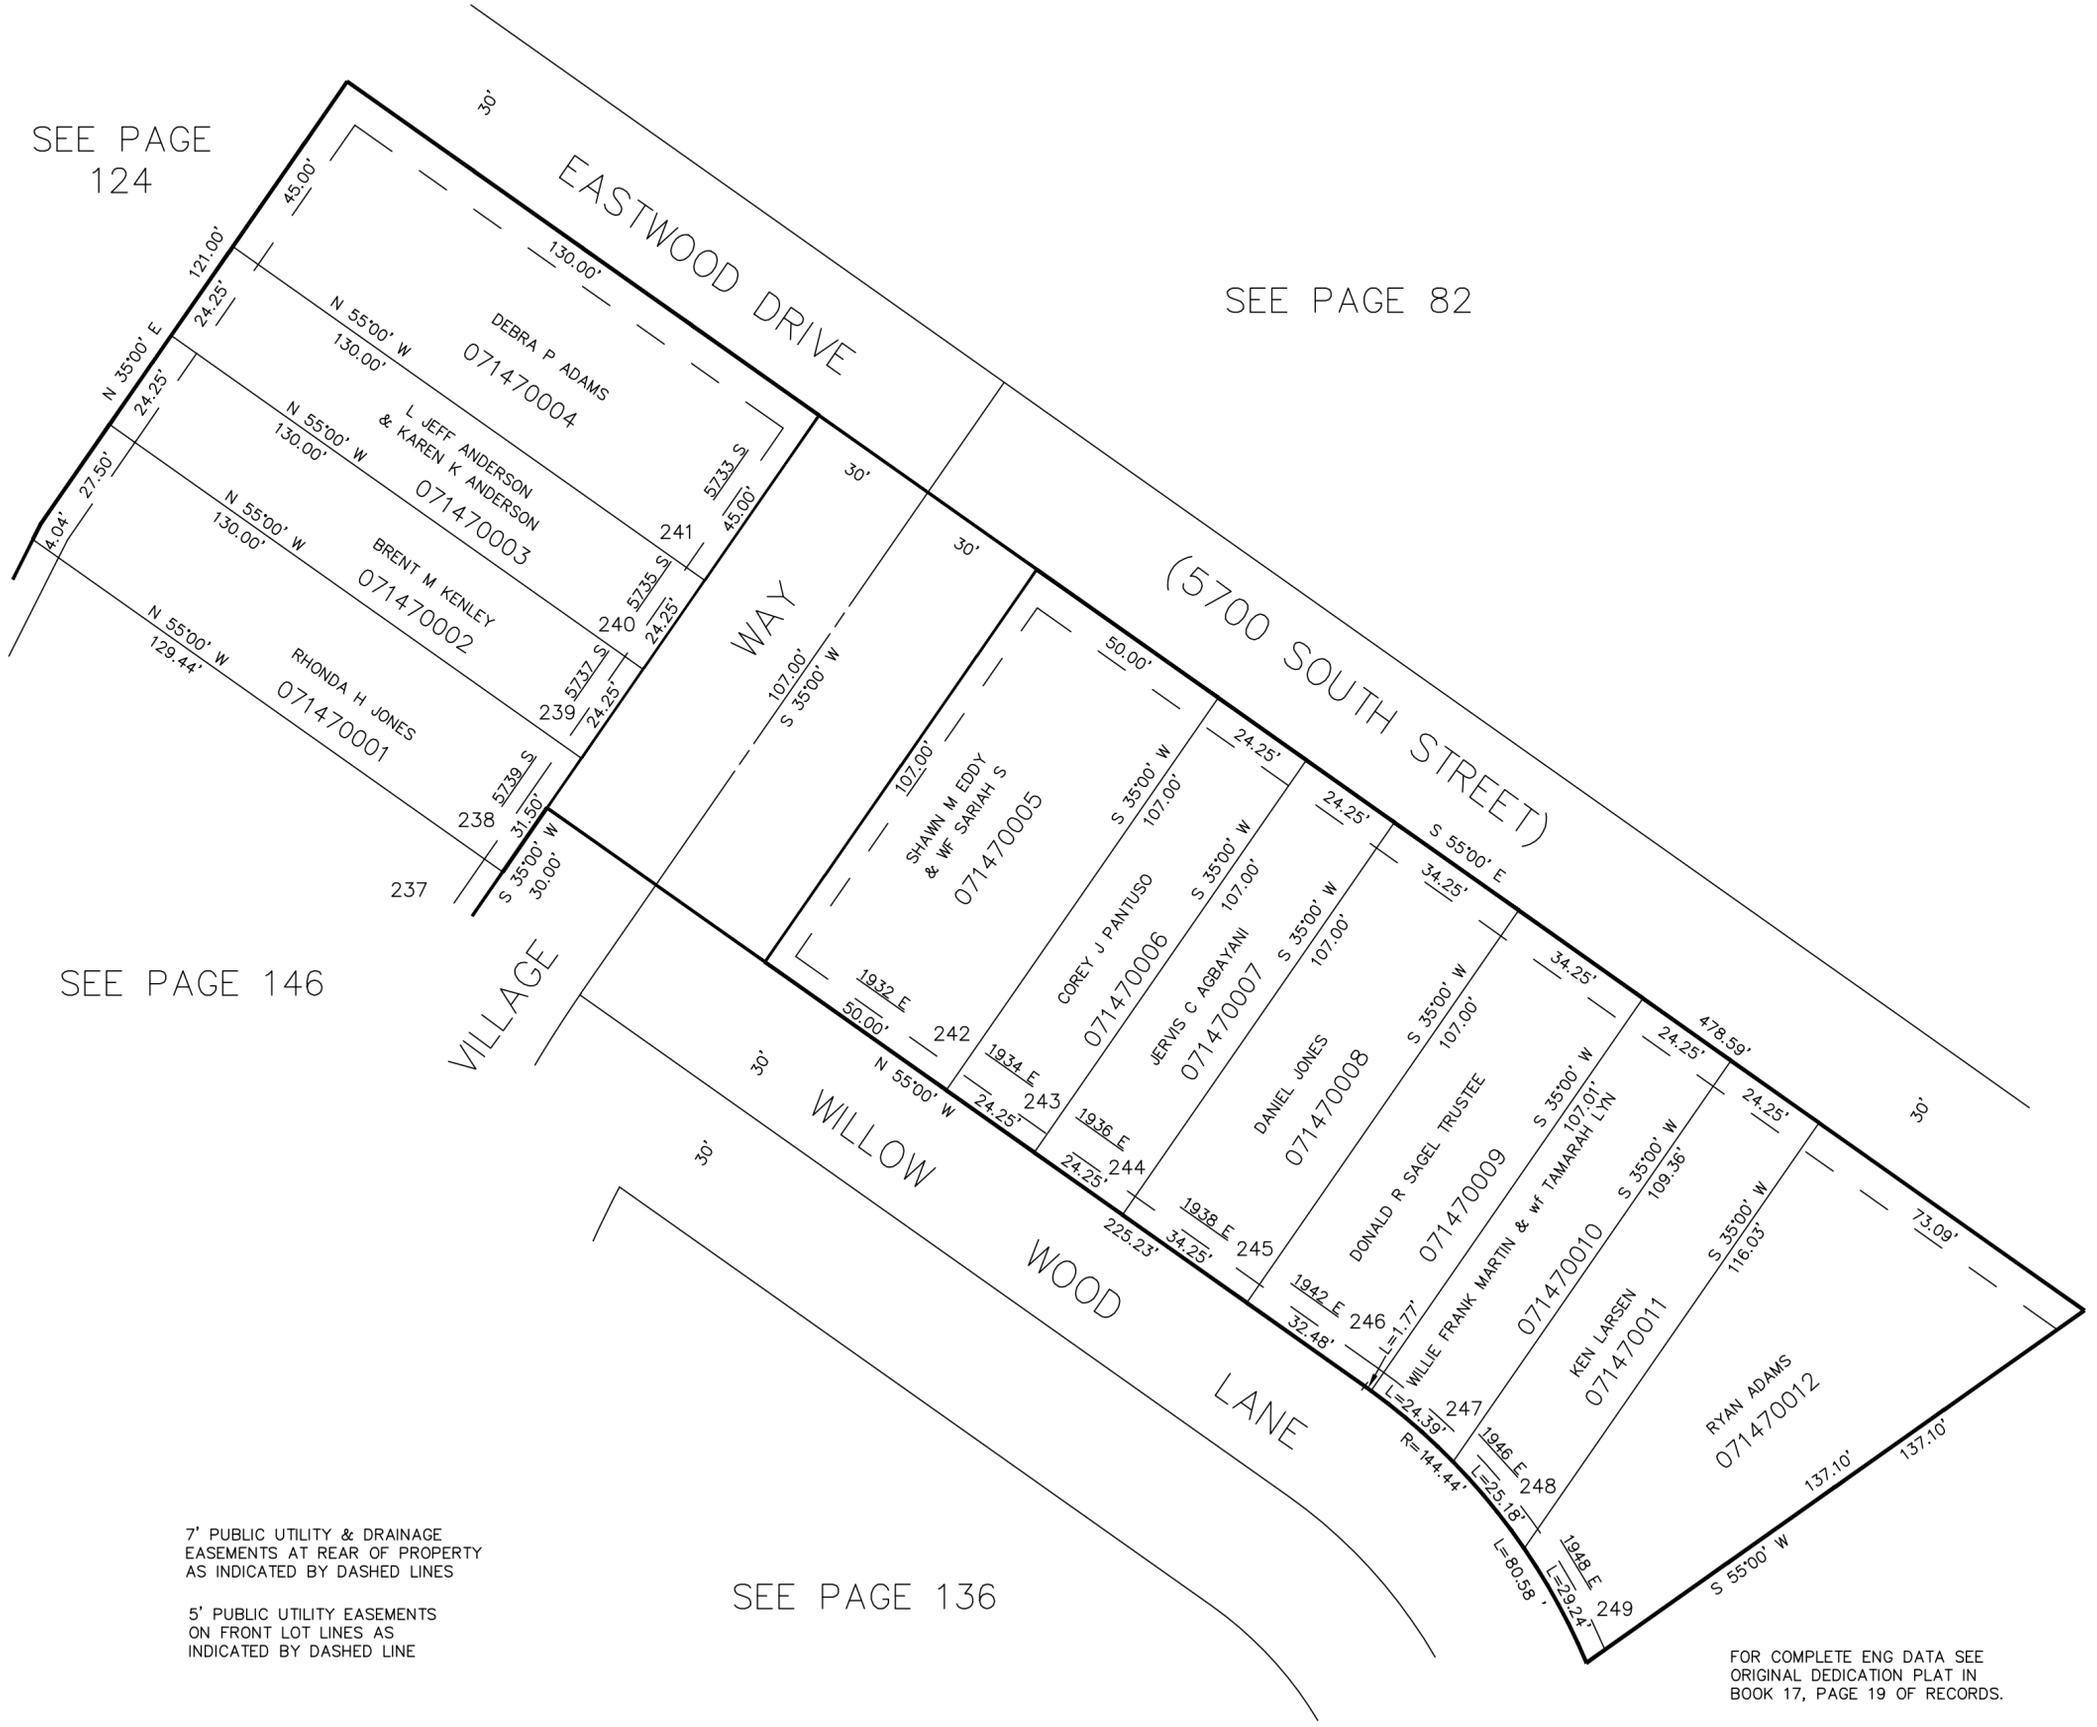

7' PUBLIC UTILITY & DRAINAGE
EASEMENTS AT REAR OF PROPERTY
AS INDICATED BY DASHED LINES

5' PUBLIC UTILITY EASEMENTS
ON FRONT LOT LINES AS
INDICATED BY DASHED LINE

FOR COMPLETE ENG DATA SEE
ORIGINAL DEDICATION PLAT IN
BOOK 17, PAGE 19 OF RECORDS.