

PART OF S. 1/2 SEC. 17, T. 5 N., R. 1 W., S. L. B. & M.

SOUTHRIDGE SUBDIVISION NO. 6

148

LOTS 102-110 113, 114


TAXING UNIT : 24

WASHINGTON TERRACE CITY

PREFIX : 07-148

SCALE 1" = 50'

EXCEPT WHERE OTHERWISE SHOWN
ALL LOTS ARE OWNED BY:
WASATCH HILLS DEVELOPMENT CO.

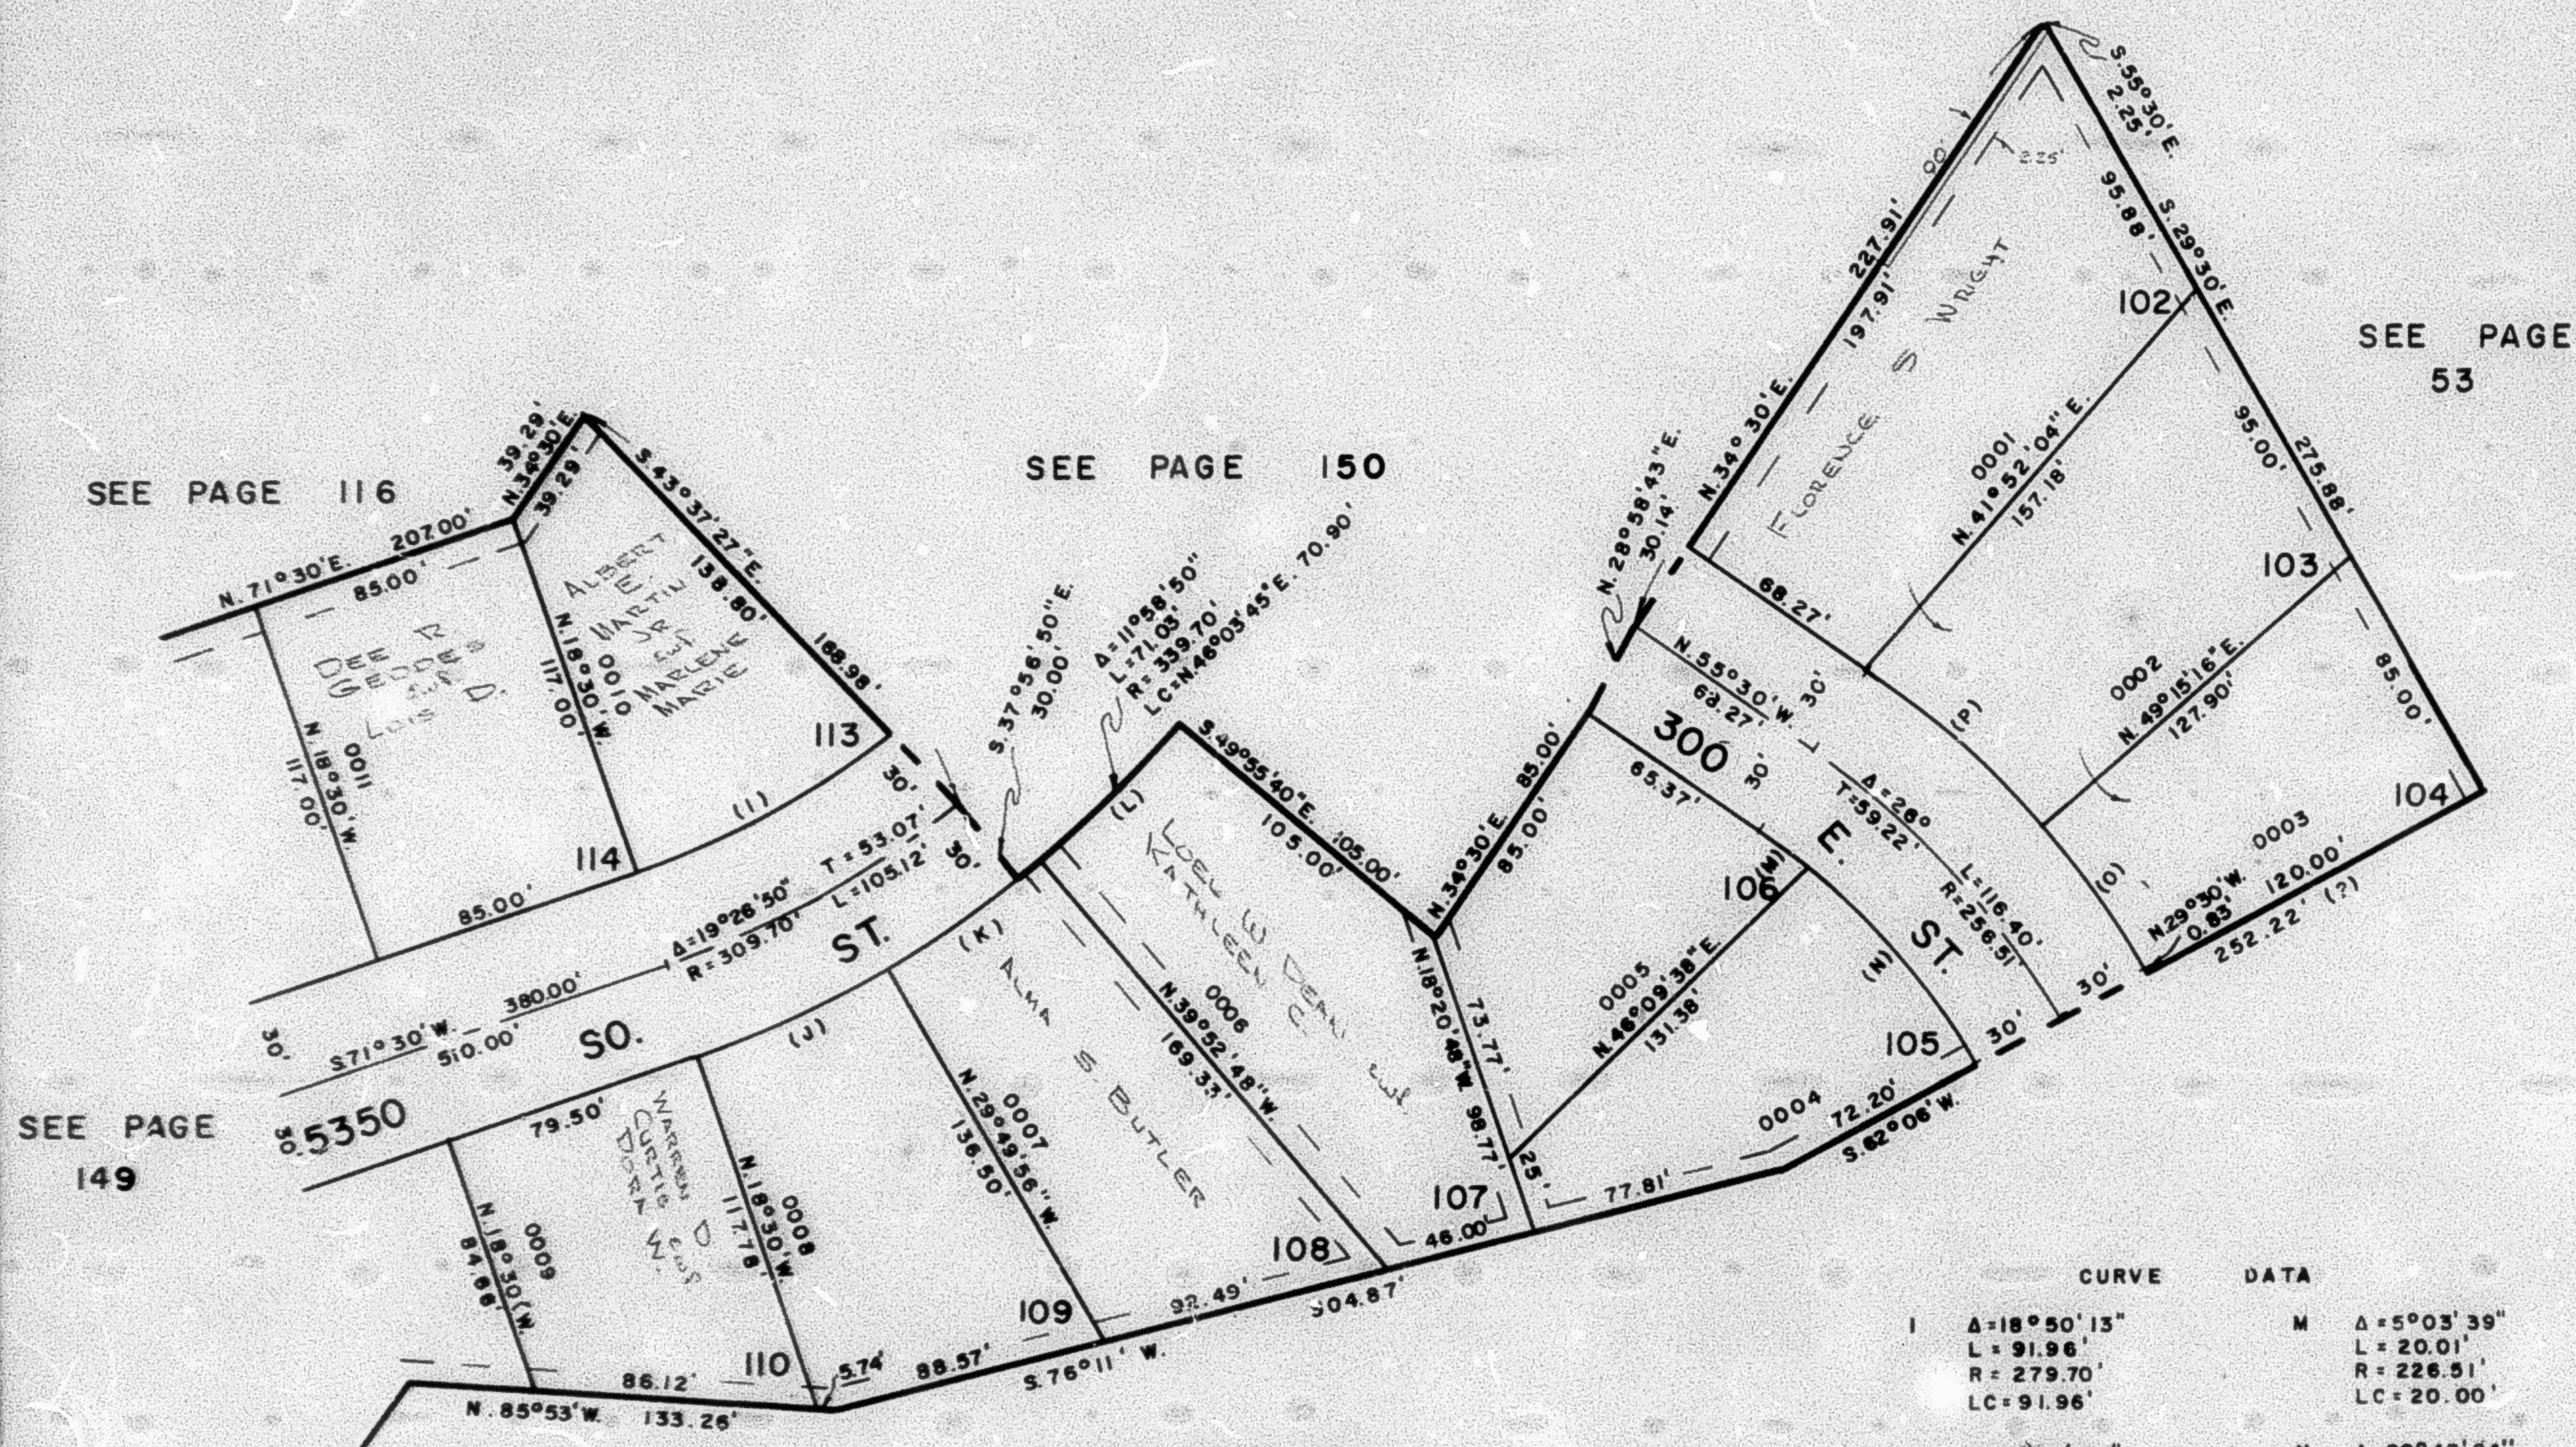

SEE PAGE
53

SEE PAGE 53

FOR COMPLETE ENG. DATA
SEE ORIGINAL DED. PLAT
IN BOOK 17, PAGE 21

7' UTILITY & DRAINAGE EASEMENTS
EACH SIDE OF PROPERTY LINES
AS INDICATED BY DASHED LINES

CURVE	DATA
I	$\Delta = 18^{\circ}50'13''$ $L = 91.96'$ $R = 279.70'$ $LC = 91.96'$
J	$\Delta = 11^{\circ}19'56''$ $L = 67.19'$ $R = 339.70'$ $LC = 67.08'$
K	$\Delta = 10^{\circ}02'52''$ $L = 59.57'$ $R = 339.70'$ $LC = 59.50'$
L	$\Delta = 10^{\circ}02'52''$ $L = 59.57'$ $R = 339.70'$ $LC = 59.50'$
M	$\Delta = 5^{\circ}03'39''$ $L = 20.01'$ $R = 226.51'$ $LC = 20.00'$
N	$\Delta = 20^{\circ}42'24''$ $L = 81.86'$ $R = 226.51'$ $LC = 81.42'$
O	$\Delta = 11^{\circ}14'44''$ $L = 58.23'$ $R = 286.51'$ $LC = 58.23'$
P	$\Delta = 14^{\circ}45'16''$ $L = 73.78'$ $R = 286.51'$ $LC = 73.78'$